


UTILITIES BY OTHERS

NOTES:

1. SEE UTILITY EASEMENT DETAIL FOR UTILITY SPACING ALONG NORTHBOUND CAPITAL BOULEVARD.
2. UTILITIES TO MAINTAIN DESIGNATED SPACING REGARDLESS OF THE PRESENCE OR ABSENCE OF OTHER UTILITIES.
3. UTILITY SERVICE CONNECTIONS TO BE RESTORED AS REQUIRED. ACTUAL LOCATION OF SERVICE CONNECTIONS TO BE DETERMINED IN THE FIELD.
4. PROPOSED U/G UTILITIES TO BE INSTALLED DEEP ENOUGH TO AVOID CONFLICT WITH PROPOSED DRAINAGE STRUCTURES.
5. SEE UC PLAN SHEETS FOR WATER AND SEWER RELOCATION PLANS.
6. U/G CONDUIT FOR STREETLIGHTS ON THE EAST AND WEST SIDES OF CAPITAL BLVD INCLUDING RAMPS, LOOPS AND FLYOVER TO BE INSTALLED BY CONTRACTOR. STREETLIGHTS AND POWER CABLES TO BE INSTALLED BY DUKE ENERGY. STREETLIGHTING AND U/G CONDUIT FOR STREETLIGHTING AT PEACE ST, HARRINGTON ST AND JOHNSTON ST WILL BE INSTALLED BY DUKE ENERGY AFTER PROJECT COMPLETION. (SEE LIGHTING PLANS AND PROVISIONS FOR DETAILS)

NOTE:
ALL PROPOSED UTILITY WORK SHOWN ON THIS SHEET WILL BE DONE BY OTHERS. NO PAYMENT WILL BE MADE TO THE CONTRACTOR FOR PROPOSED UTILITY WORK SHOWN ON THIS SHEET.

NAD 83/NSRS 2007

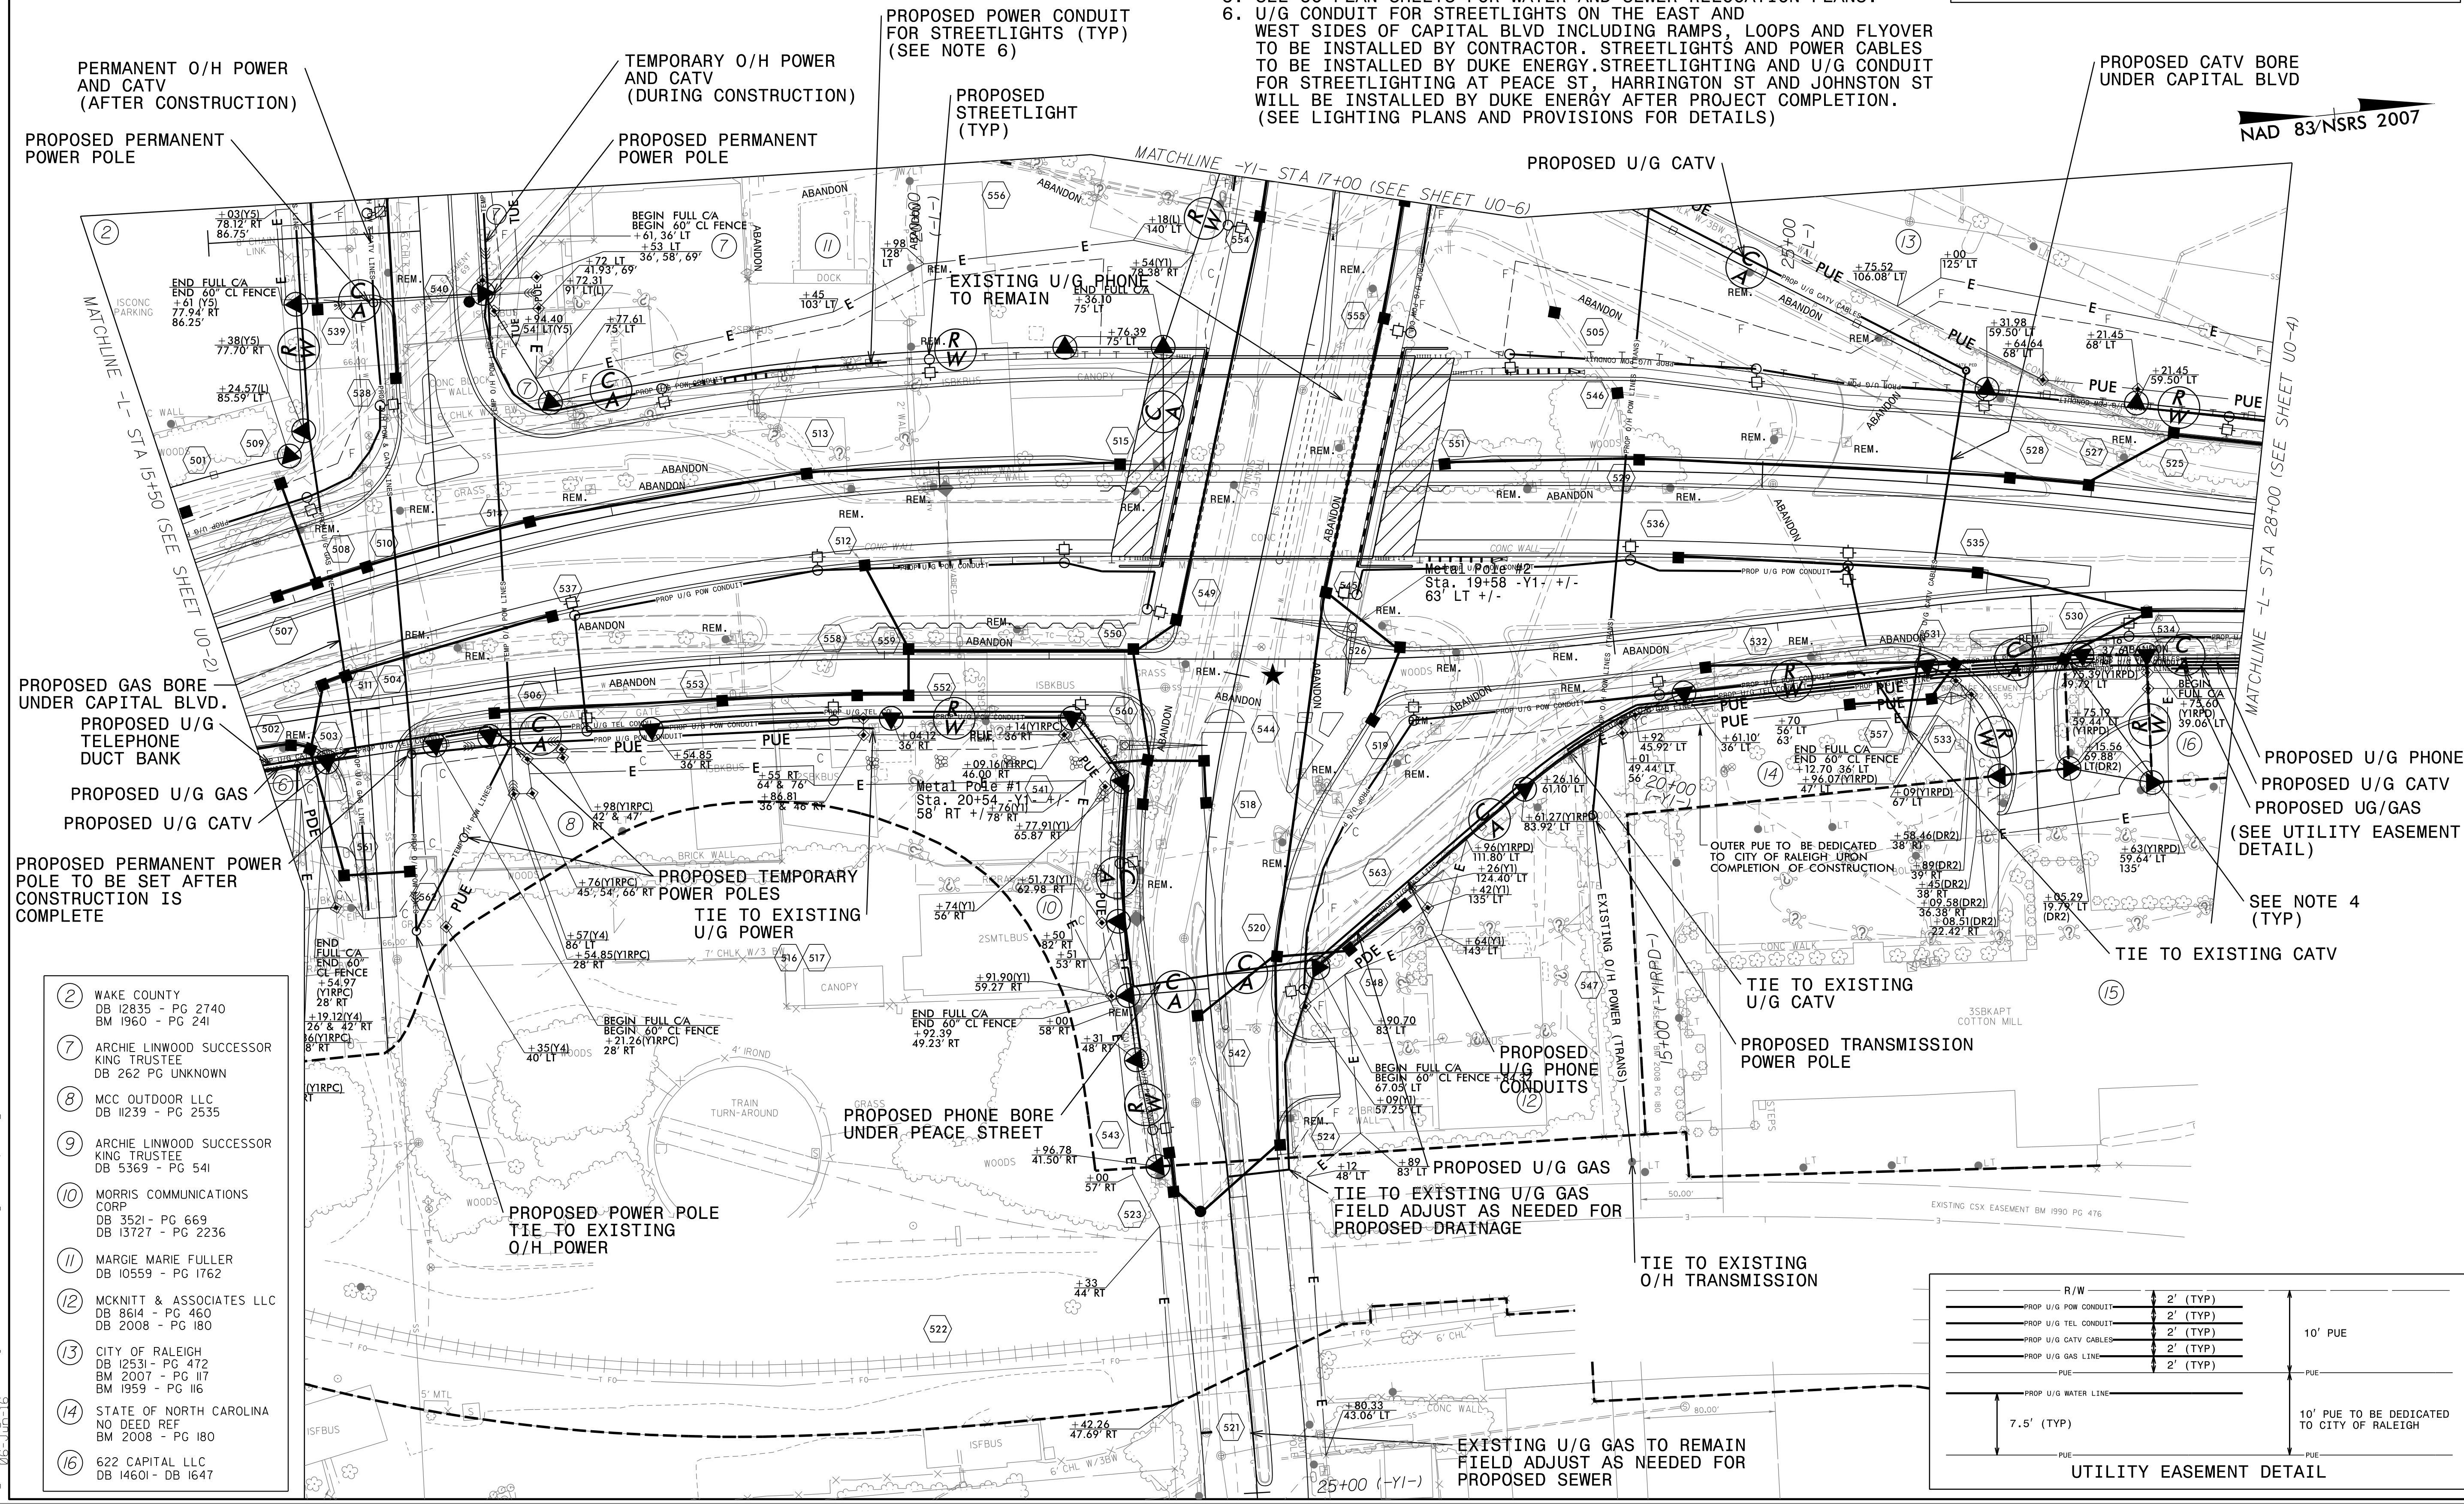

PERMANENT O/H POWER AND CATV (AFTER CONSTRUCTION)
PROPOSED PERMANENT POWER POLE

TEMPORARY O/H POWER AND CATV (DURING CONSTRUCTION)
PROPOSED PERMANENT POWER POLE

PROPOSED POWER CONDUIT FOR STREETLIGHTS (TYP) (SEE NOTE 6)
PROPOSED STREETLIGHT (TYP)

PROPOSED U/G CATV

PROPOSED CATV BORE UNDER CAPITAL BLVD

PROPOSED GAS BORE UNDER CAPITAL BLVD.
PROPOSED U/G TELEPHONE DUCT BANK

PROPOSED U/G GAS
PROPOSED U/G CATV

PROPOSED PERMANENT POWER POLE TO BE SET AFTER CONSTRUCTION IS COMPLETE

PROPOSED TEMPORARY POWER POLES
TIE TO EXISTING U/G POWER

PROPOSED PHONE BORE UNDER PEACE STREET

PROPOSED POWER POLE TIE TO EXISTING O/H POWER

PROPOSED U/G PHONE CONDUITS

PROPOSED U/G GAS TIE TO EXISTING U/G GAS FIELD ADJUST AS NEEDED FOR PROPOSED DRAINAGE

TIE TO EXISTING U/G CATV

PROPOSED TRANSMISSION POWER POLE

TIE TO EXISTING O/H TRANSMISSION


EXISTING U/G GAS TO REMAIN FIELD ADJUST AS NEEDED FOR PROPOSED SEWER

PROPOSED U/G PHONE
PROPOSED U/G CATV
PROPOSED U/G GAS (SEE UTILITY EASEMENT DETAIL)

SEE NOTE 4 (TYP)

TIE TO EXISTING CATV

- ② WAKE COUNTY
DB 12835 - PG 2740
BM 1960 - PG 241
- ⑦ ARCHIE LINWOOD SUCCESSOR KING TRUSTEE
DB 262 PG UNKNOWN
- ⑧ MCC OUTDOOR LLC
DB 11239 - PG 2535
- ⑨ ARCHIE LINWOOD SUCCESSOR KING TRUSTEE
DB 5369 - PG 541
- ⑩ MORRIS COMMUNICATIONS CORP
DB 3521 - PG 669
DB 13727 - PG 2236
- ⑪ MARGIE MARIE FULLER
DB 10559 - PG 1762
- ⑫ MCKNITT & ASSOCIATES LLC
DB 8614 - PG 460
DB 2008 - PG 180
- ⑬ CITY OF RALEIGH
DB 12531 - PG 472
BM 2007 - PG 117
BM 1959 - PG 116
- ⑭ STATE OF NORTH CAROLINA NO DEED REF
BM 2008 - PG 180
- ⑮ 622 CAPITAL LLC
DB 14601 - DB 1647

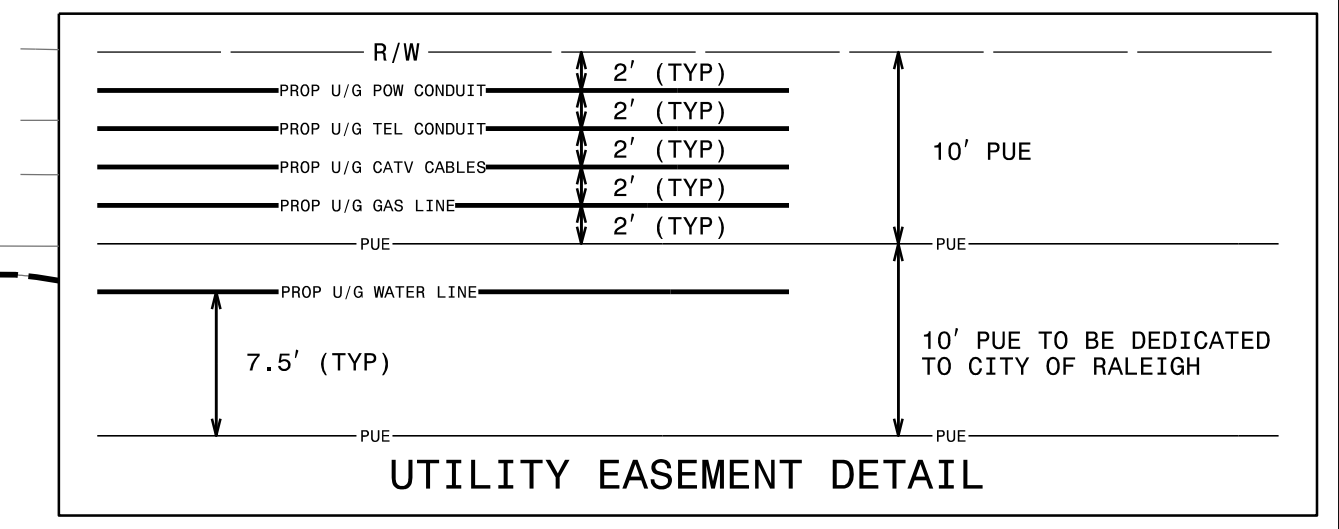

5/14/99

5:08:35 PM P:\proj\05121_B5317\ut_rdg5_U03_psh.dgn