


8/23/95



PROJ. REFERENCE NO.
B-5121 / B-5317

SHEET NO.
X-12

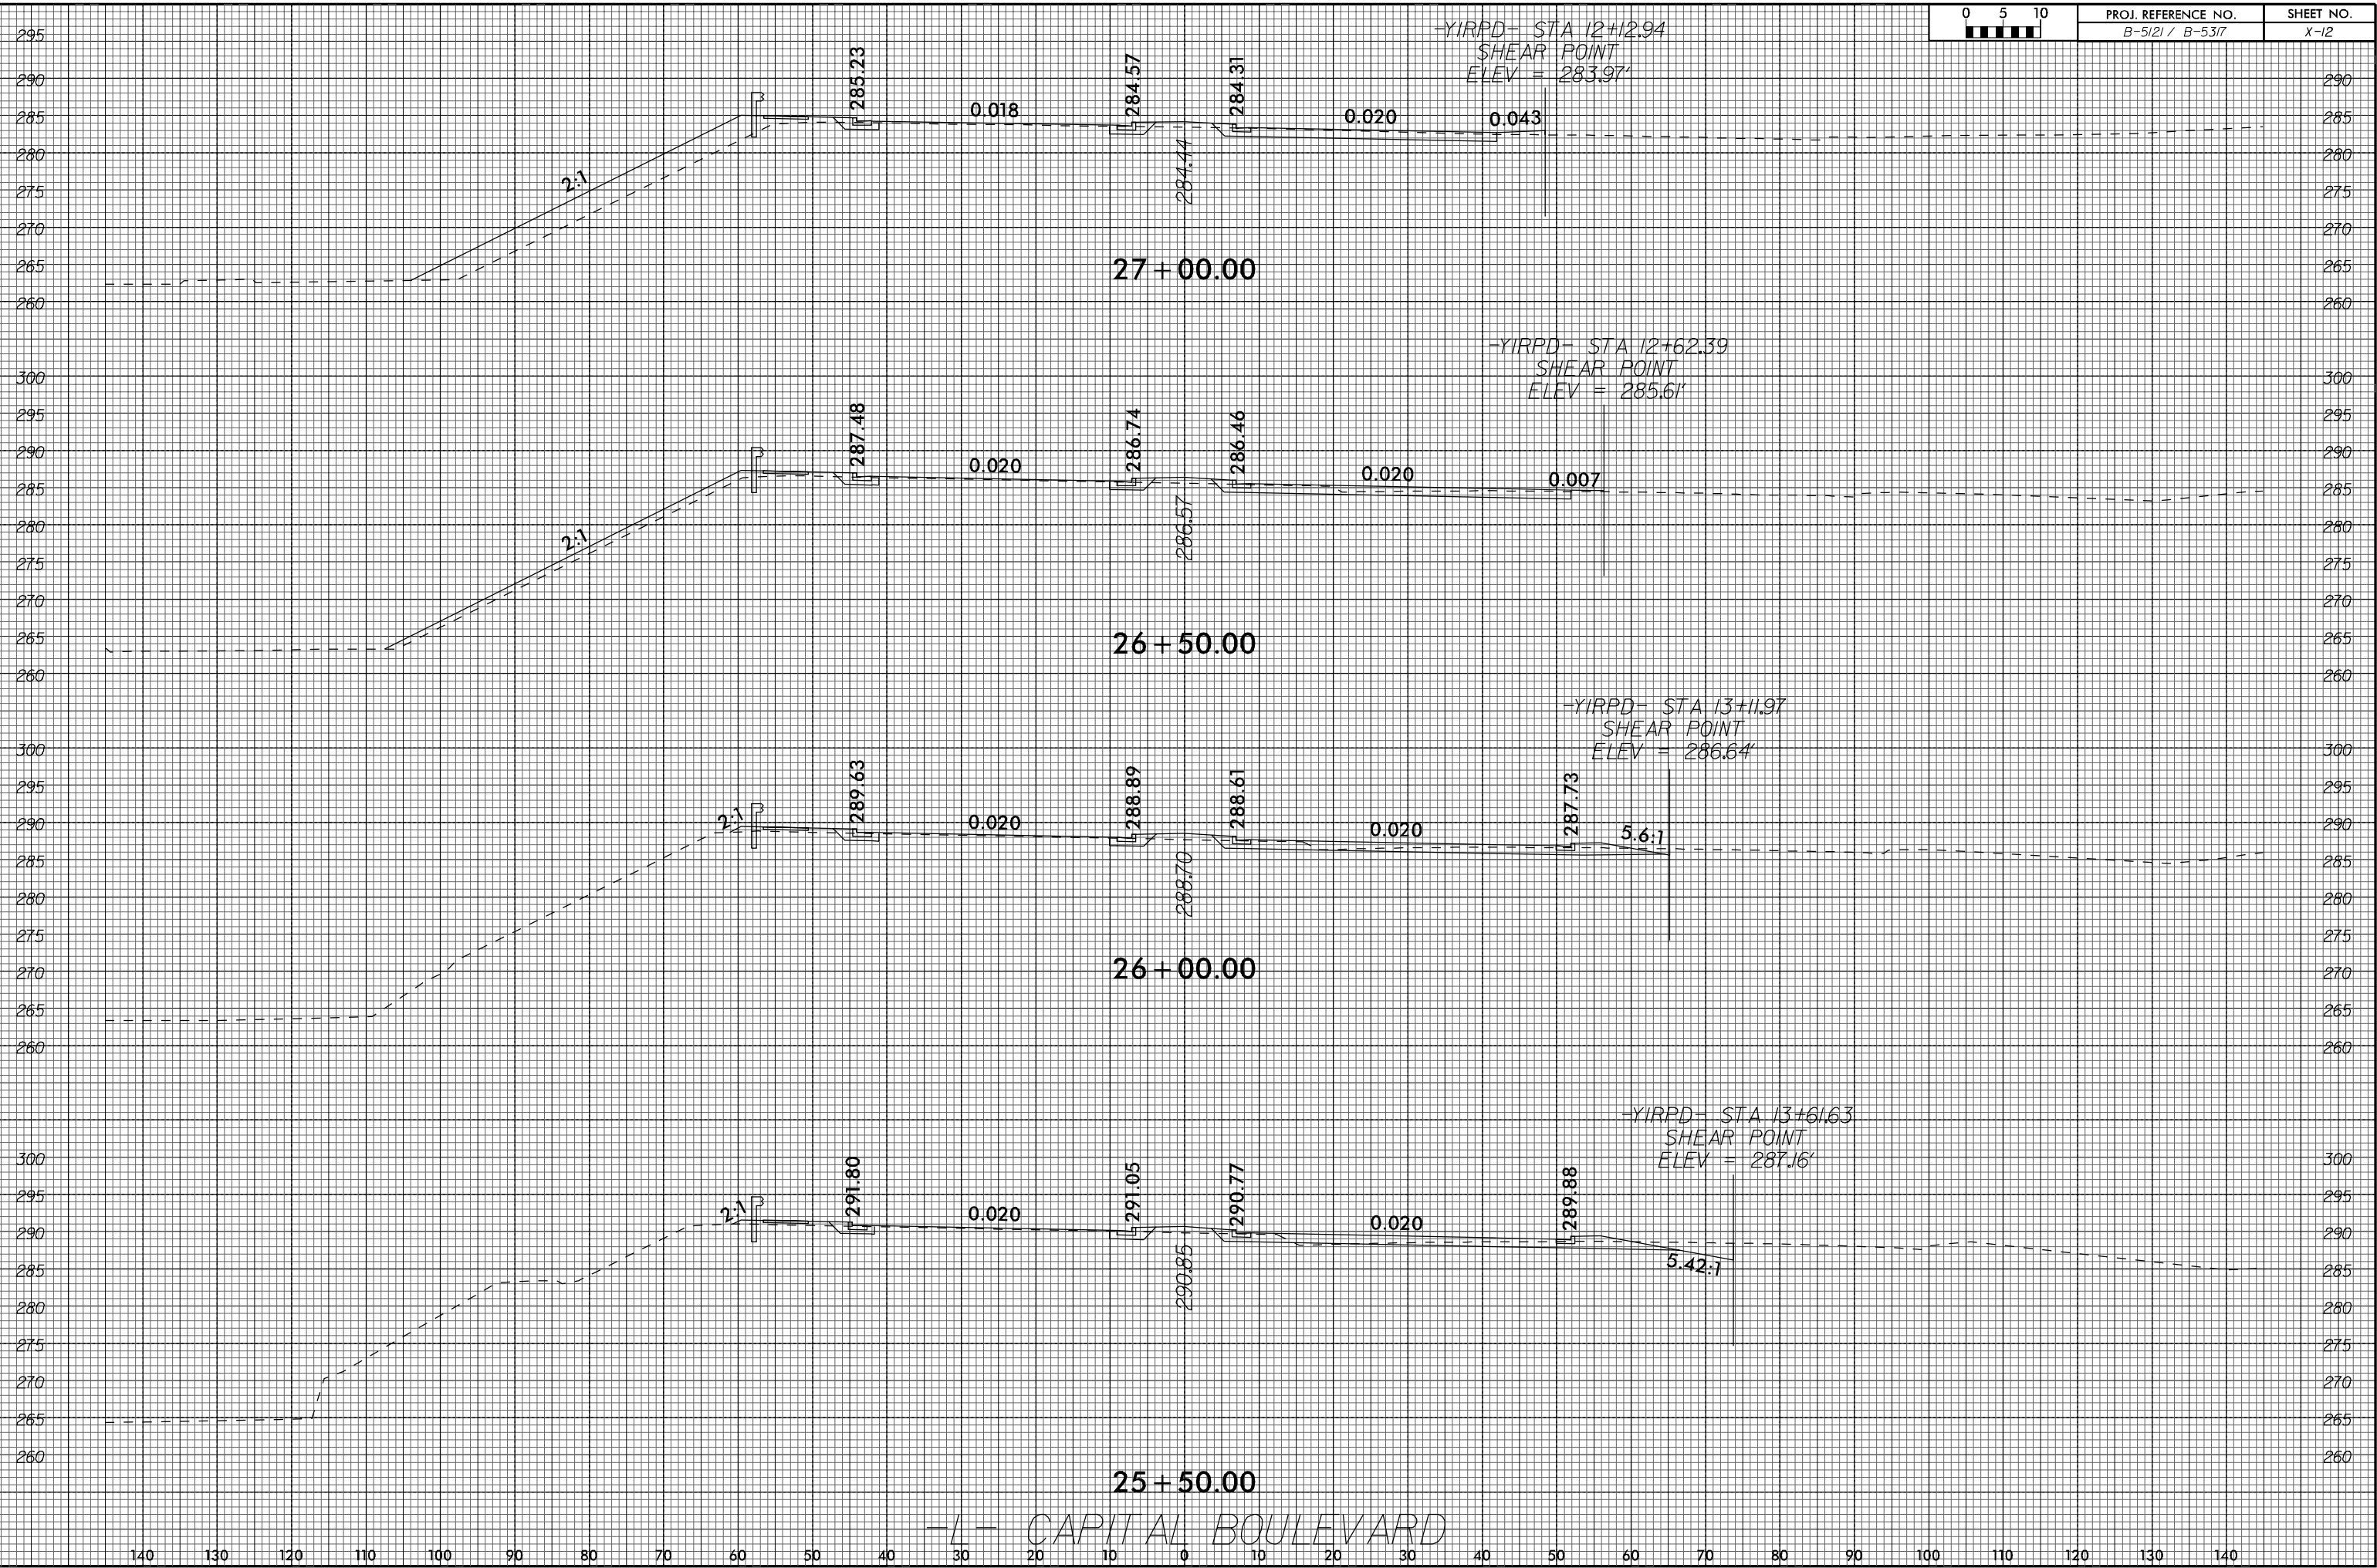

CAPITAL BOULEVARD

2/02/2016