



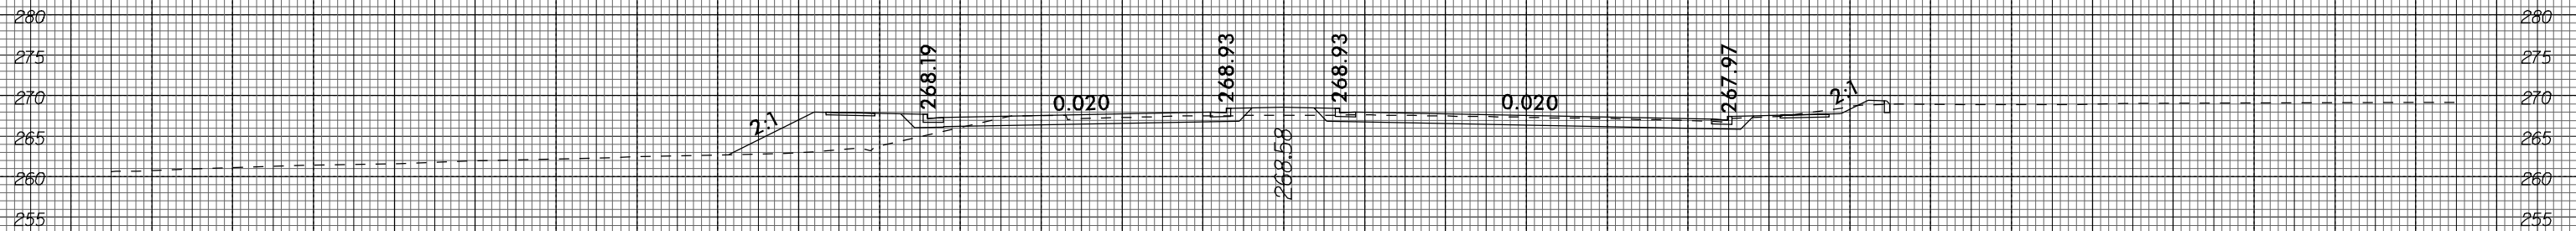

32 + 50.00

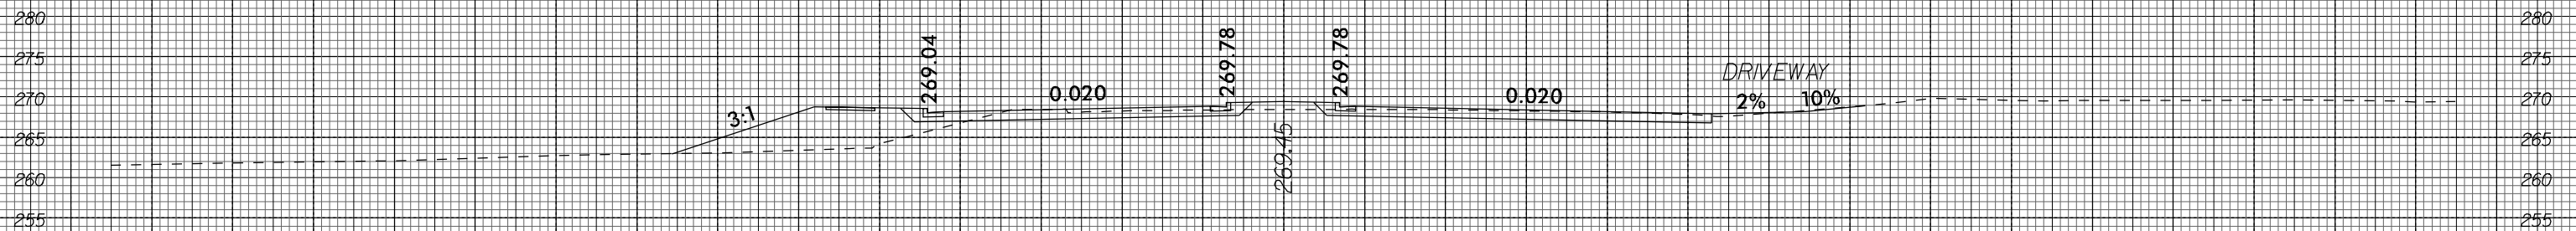

32 + 00.00



31 + 50.00



31 + 00.00

CAPITAL BOULEVARD