



8/23/99

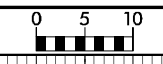

PROJ. REFERENCE NO.  
B-5121 / B-5317

SHEET NO.  
X-64

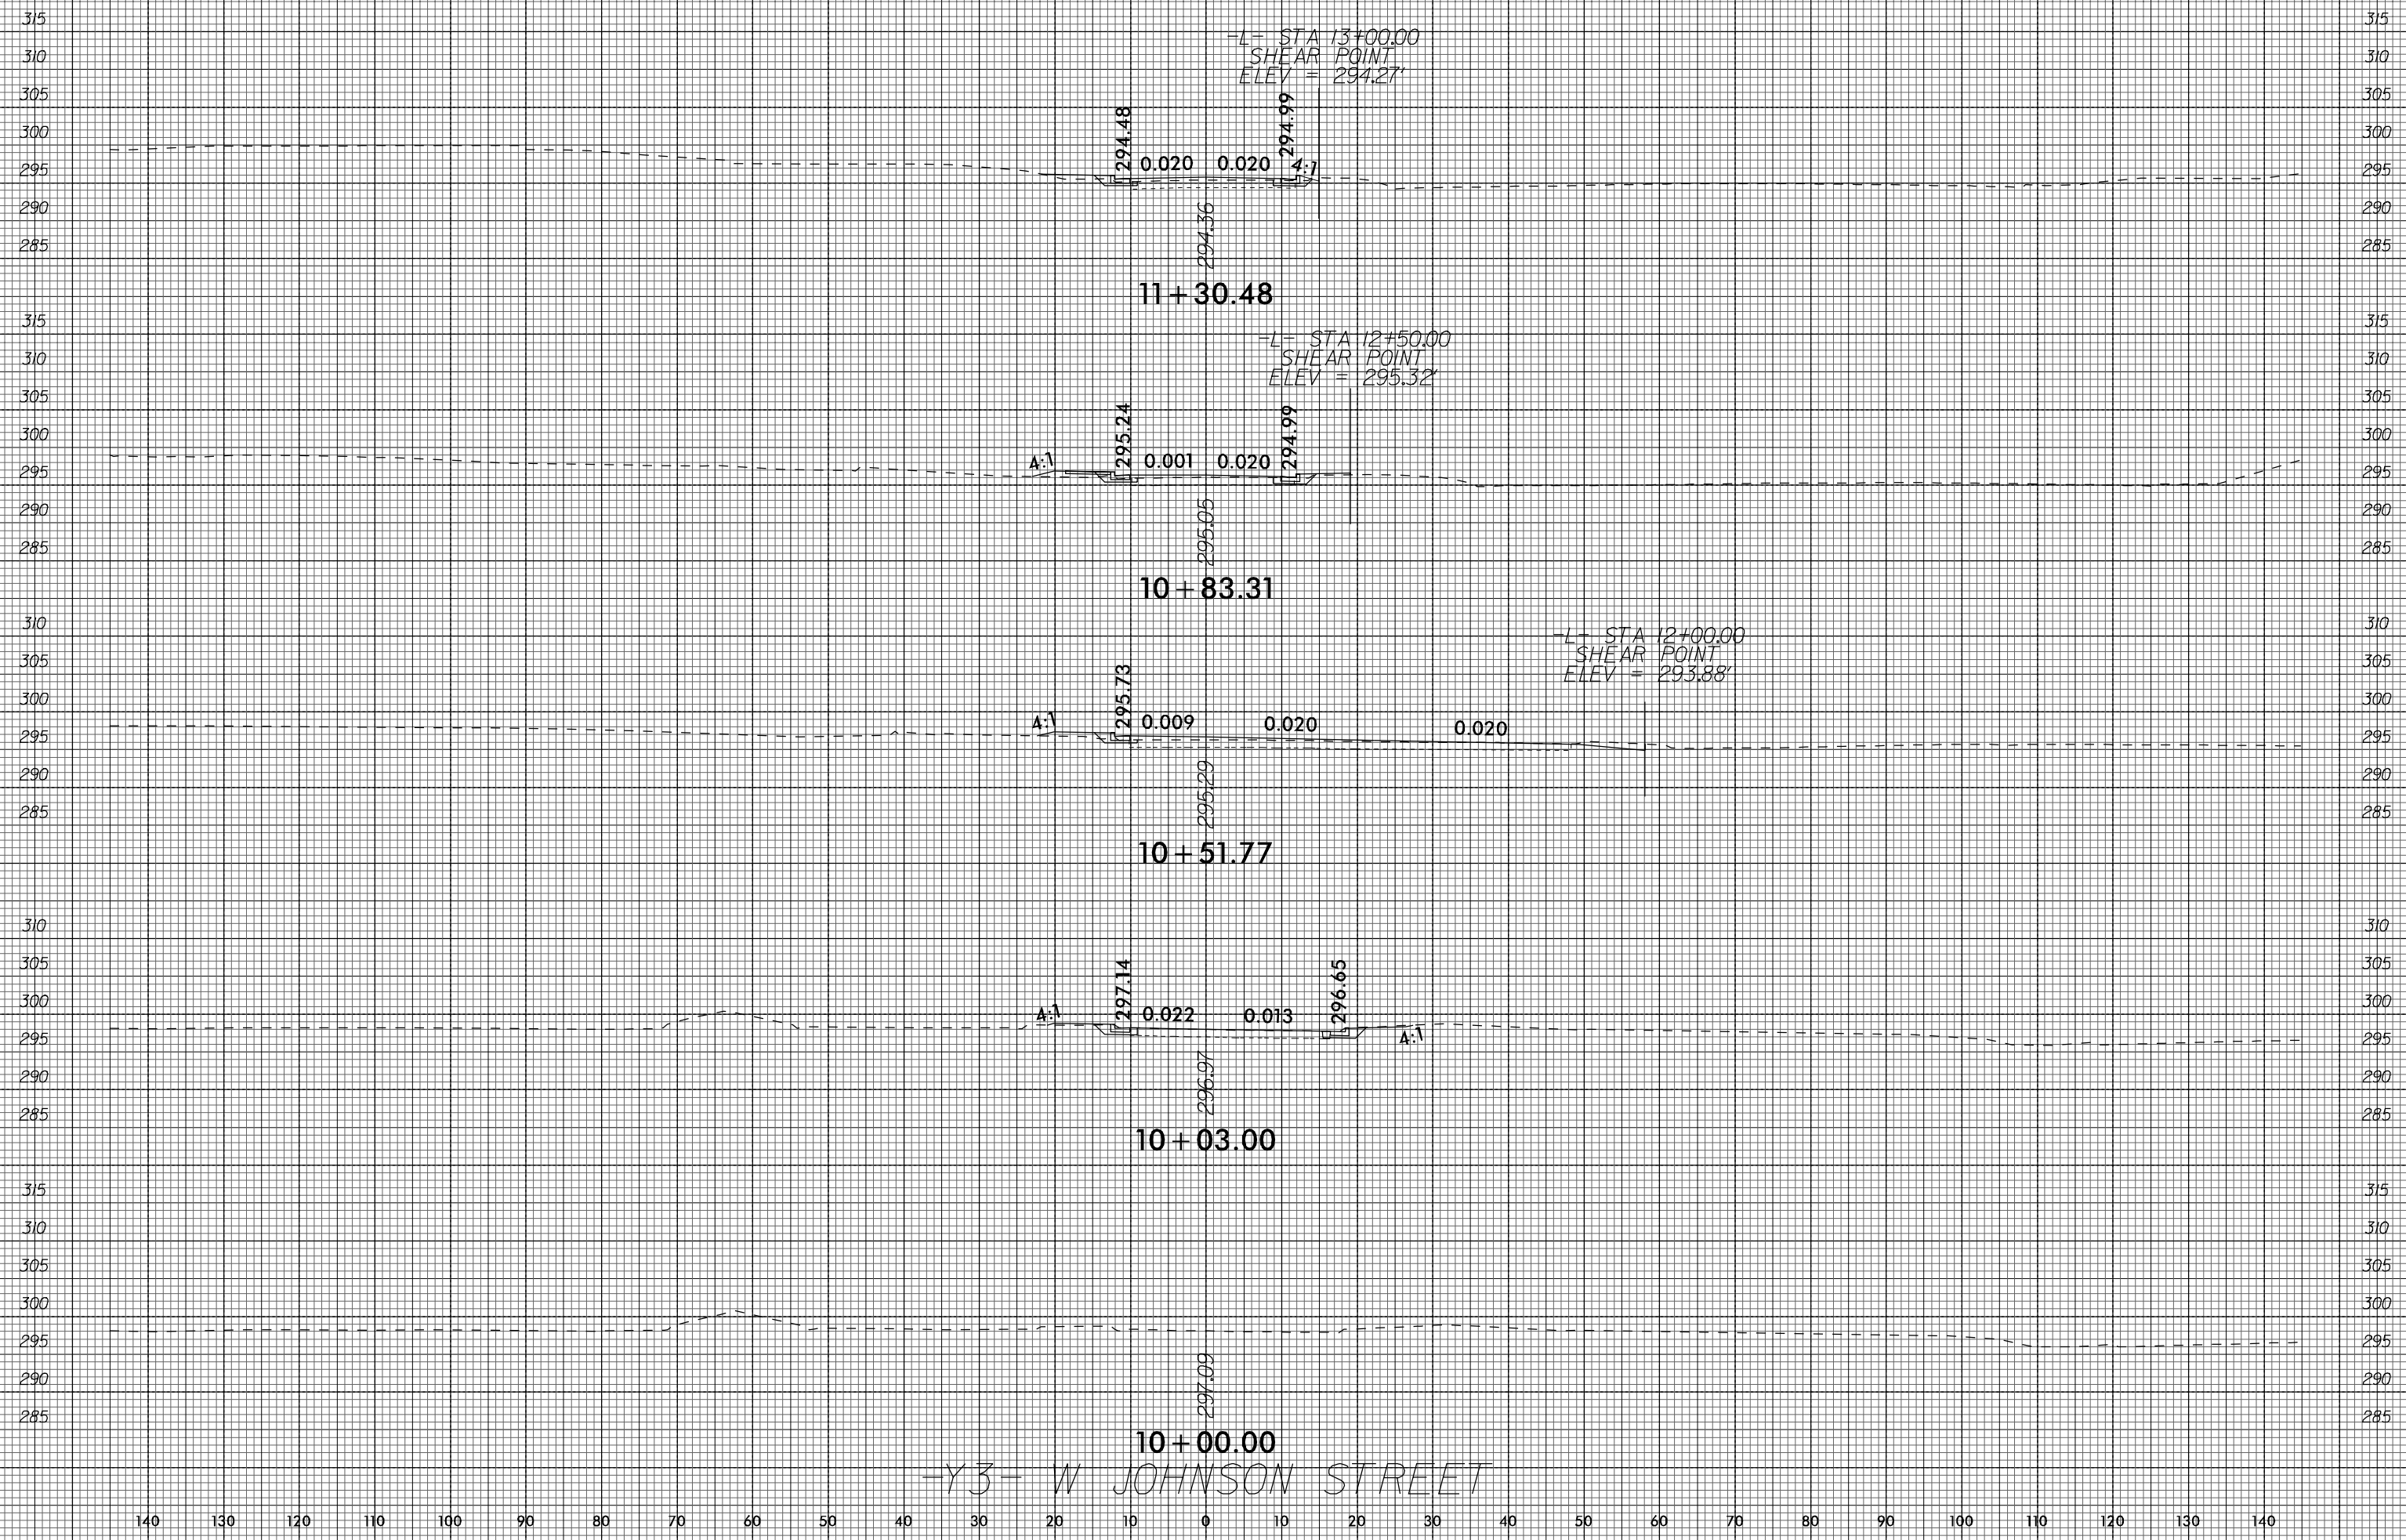

-Y3- W JOHNSON STREET

2/02/2006