



22 + 37.71

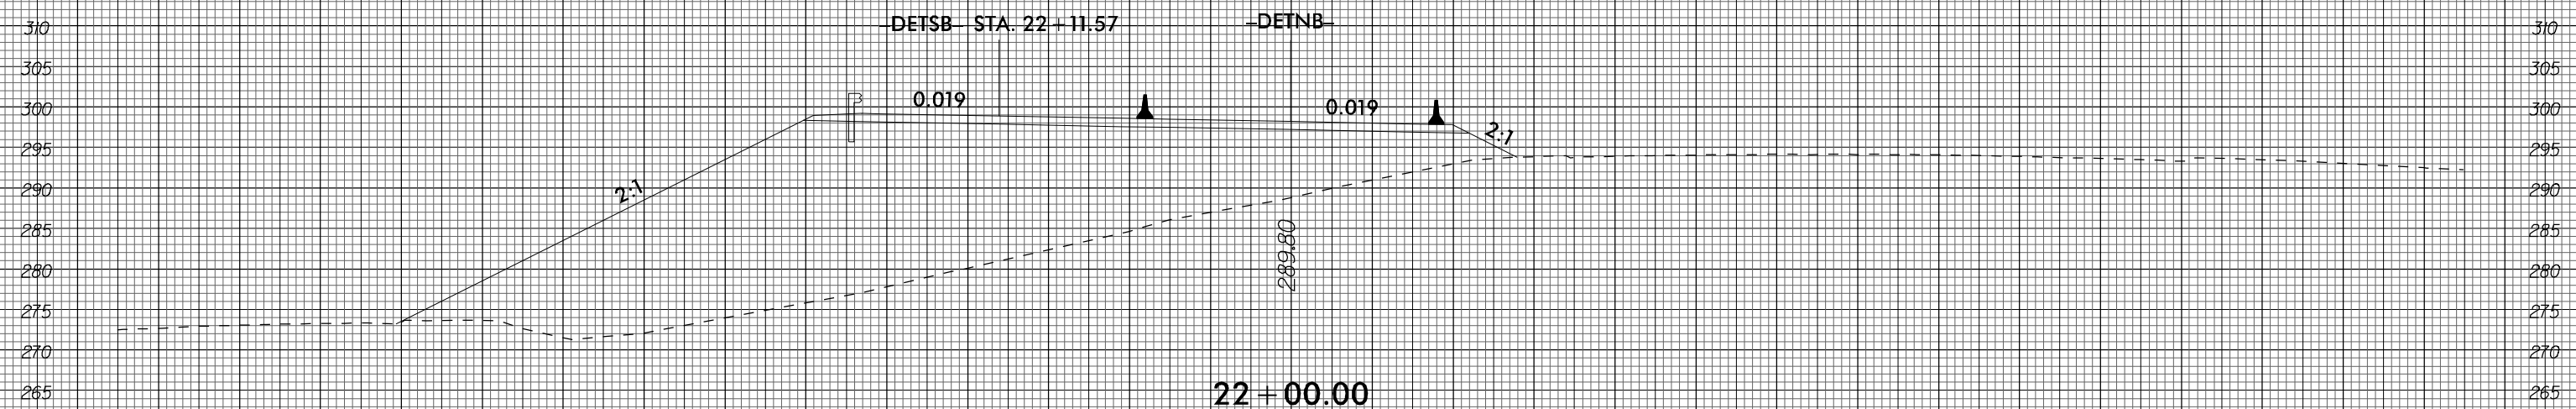

22 + 00.00

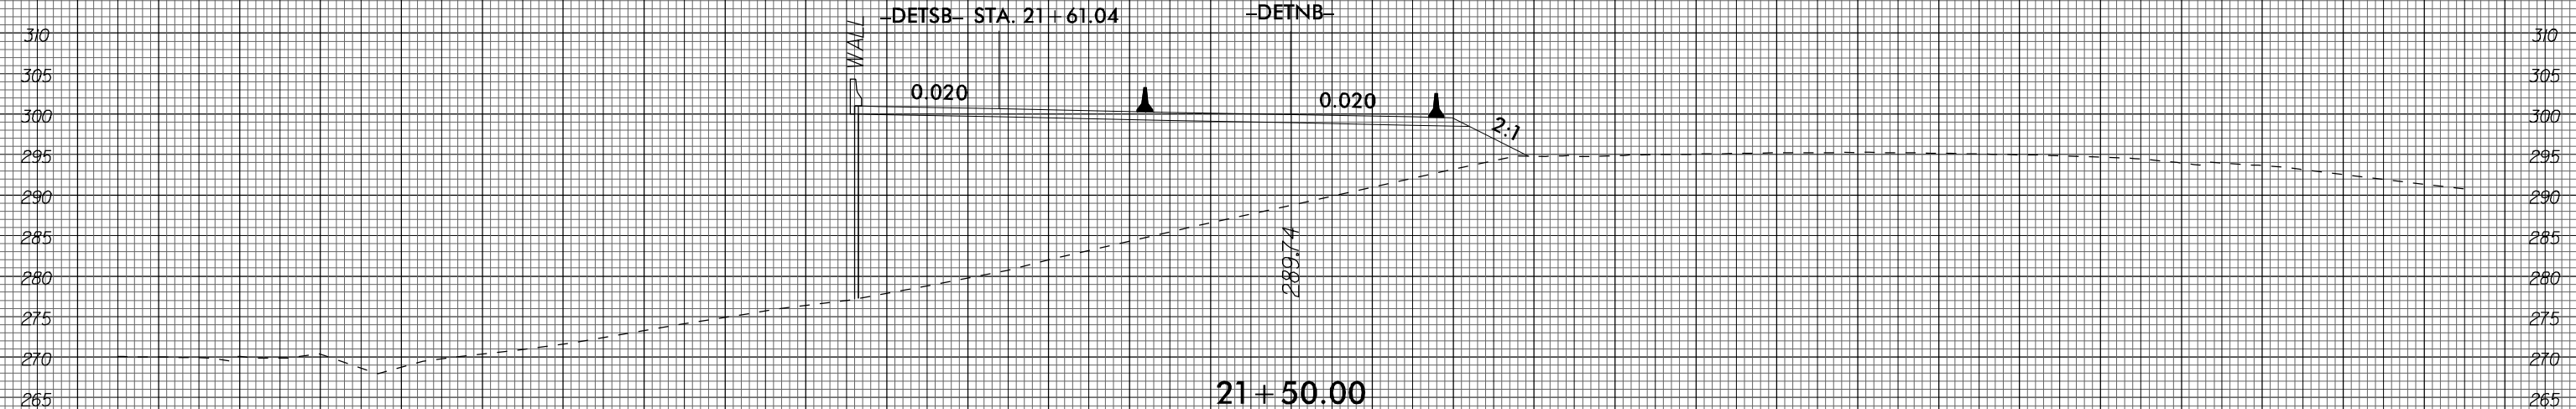

21 + 50.00

-DETNB- & -DETSB-