


PLAN OF SPAN A - STAGE I

NOTES

- DECK EDGE BEAM, PERMITTED CONST. JT. IN DECK @ DECK EDGE BEAM AND PARAPET AESTHETIC DETAILS NOT SHOWN FOR CLARITY. FOR DETAILS, SEE "DECK EDGE BEAM" AND "PARAPET AESTHETIC DETAILS" SHEETS.
- CONCRETE MEDIAN TO BE PLACED DURING STAGE III NOT SHOWN FOR CLARITY.
- #6 D1 DOWELS SHALL BE PLACED IN THE SAME HORIZONTAL PLANE AS THE TOP AND BOTTOM SLAB REINFORCING STEEL.
- FOR PLACEMENT OF #4 J1 BAR, SEE "EXPANSION JOINT SEAL DETAILS" SHEET.
- *1'-4" X 3'-6" CONCRETE PARAPET SHALL BE PLACED DURING STAGE IV CONSTRUCTION.
- FOR CONCRETE PARAPET REINFORCING STEEL AND DETAILS, SEE "CONCRETE PARAPET DETAILS" SHEET.

DRAWN BY : I.L. AVERETTE DATE : 01-16
 CHECKED BY : J.P. ADAMS DATE : 02-16
 DESIGN ENGINEER OF RECORD : I.L. AVERETTE DATE : 02-16

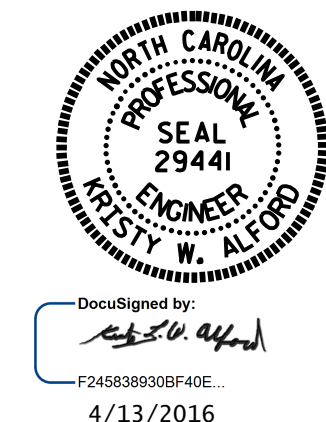

PROJECT NO. B-5121/B-5317
 WAKE COUNTY
 STATION: 22+06.91 -L-

SHEET 1 OF 2

REVISIONS						SHEET NO.
NO.	BY:	DATE:	NO.	BY:	DATE:	S-8
1			3			TOTAL SHEETS 110
2			4			