

PLAN OF SPAN A - STAGE II

NOTES

DECK EDGE BEAM, PERMITTED CONST. JT. IN DECK @ DECK EDGE BEAM AND PARAPET AESTHETIC DETAILS NOT SHOWN FOR CLARITY. FOR DETAILS, SEE "DECK EDGE BEAM" AND "PARAPET AESTHETIC DETAILS" SHEETS.


CONCRETE MEDIAN TO BE PLACED DURING STAGE III NOT SHOWN FOR CLARITY.

FOR PLACEMENT OF #4 J1 BAR, SEE "EXPANSION JOINT SEAL DETAILS" SHEET.

FOR CONCRETE PARAPET REINFORCING STEEL AND DETAILS, SEE "CONCRETE PARAPET DETAILS" SHEET.

PROJECT NO. B-5121/B-5317
WAKE COUNTY
 STATION: 22+06.91 -L-

SHEET 2 OF 2

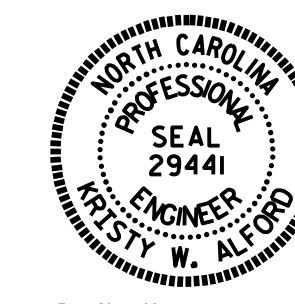

DocuSigned by:
 T.L. Averette
 F2458389308F40E
 4/13/2016

STATE OF NORTH CAROLINA
 DEPARTMENT OF TRANSPORTATION
 RALEIGH

SUPERSTRUCTURE
 PLAN OF SPAN
 STAGE II

DRAWN BY: T.L. AVERETTE DATE: 01-16
 CHECKED BY: J.P. ADAMS DATE: 02-16
 DESIGN ENGINEER OF RECORD: T.L. AVERETTE DATE: 02-16

DOCUMENT NOT CONSIDERED
 FINAL UNLESS ALL
 SIGNATURES COMPLETED

REVISIONS						SHEET NO.
NO.	BY:	DATE:	NO.	BY:	DATE:	S-9
1			3			TOTAL SHEETS
2			4			110