


PLAN

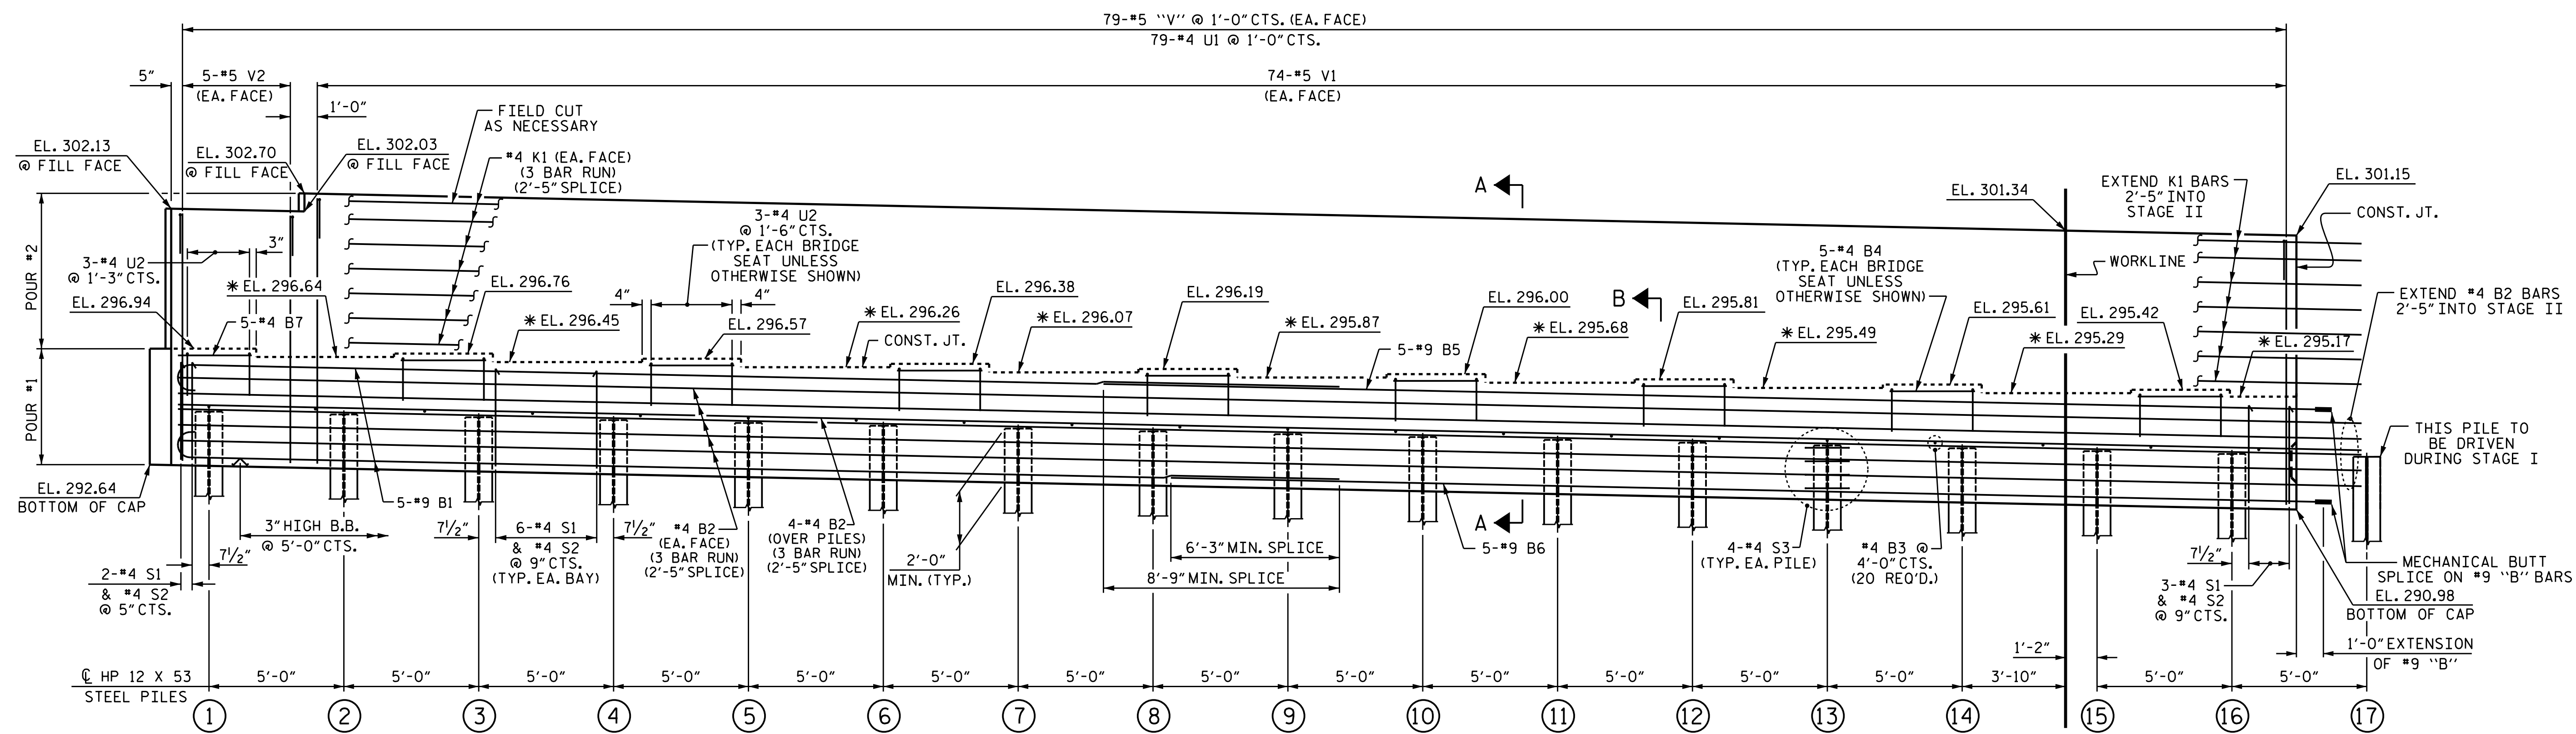

ELEVATION

* FOR LOCATION OF ELEVATION BETWEEN BRIDGE SEAT BUILD-UPS, SEE SHEET 3 OF 3.
 FOR TOP OF PILE ELEVATIONS, SEE SHEET 2 OF 3.
 FOR SHEAR KEY DETAIL, SEE SHEET 3 OF 3.

PROJECT NO. B-5121/B-5317
 WAKE COUNTY
 STATION: 22+06.91 -L-
 SHEET 1 OF 3



DocuSigned by:
 NESTY W. ALFORD
 4/13/2016

DRAWN BY: T.L. AVERETTE DATE: 2-16
 CHECKED BY: J.P. ADAMS DATE: 2-16
 DESIGN ENGINEER OF RECORD: F. LEA DATE: 2-16

DOCUMENT NOT CONSIDERED
 FINAL UNLESS ALL
 SIGNATURES COMPLETED

REVISIONS						SHEET NO.
NO.	BY:	DATE:	NO.	BY:	DATE:	S-27
1			3			TOTAL SHEETS 110
2			4			