


**PLAN**

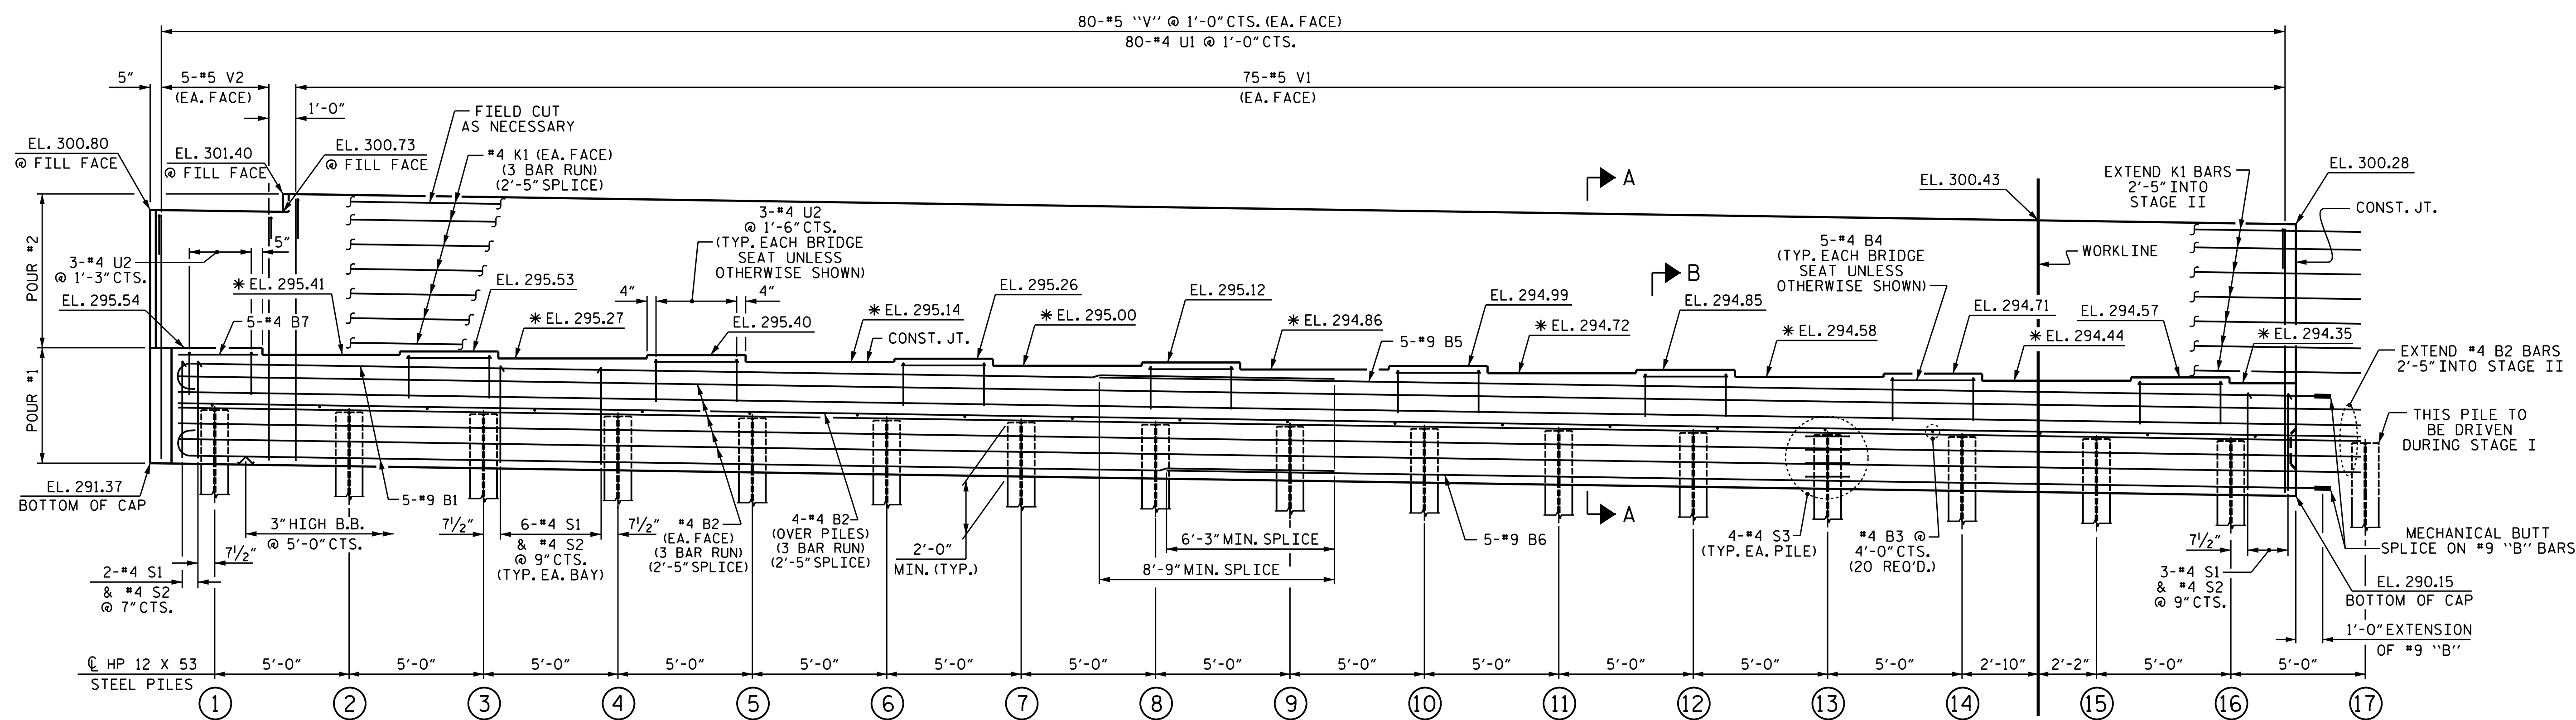

**ELEVATION**

\* FOR LOCATION OF ELEVATION BETWEEN BRIDGE SEAT BUILD-UPS, SEE SHEET 3 OF 3.  
 FOR TOP OF PILE ELEVATIONS, SEE SHEET 2 OF 3.  
 FOR SHEAR KEY DETAIL, SEE SHEET 3 OF 3.

PROJECT NO. B-5121/B-5317  
 WAKE COUNTY  
 STATION: 22+06.91 -L-

SHEET 1 OF 3



STATE OF NORTH CAROLINA  
 DEPARTMENT OF TRANSPORTATION  
 RALEIGH  
 SUBSTRUCTURE  
 END BENT 2  
 STAGE I

DRAWN BY: T.L. AVERETTE DATE: 2-16  
 CHECKED BY: J.P. ADAMS DATE: 2-16  
 DESIGN ENGINEER OF RECORD: F. LEA DATE: 2-16

DOCUMENT NOT CONSIDERED FINAL UNLESS ALL SIGNATURES COMPLETED

REVISIONS						SHEET NO.
NO.	BY:	DATE:	NO.	BY:	DATE:	S-30
1			3			TOTAL SHEETS 110
2			4			