


PLAN OF COLUMNS & DRILLED PIERS
 REINFORCING STEEL AND DIMENSIONS ARE TYPICAL FOR EACH COLUMN AND DRILLED PIER

DRAWN BY : J.P. ADAMS DATE : 1/2016
 CHECKED BY : I.L. AVERETTE DATE : 2/2016
 DESIGN ENGINEER OF RECORD : R.L. CHESSON DATE : 2/2016

DOCUMENT NOT CONSIDERED FINAL UNLESS ALL SIGNATURES COMPLETED

PROJECT NO. B-5121/B-5317
 WAKE COUNTY
 STATION: 20+19.94 -FLYOVER-
 SHEET 2 OF 3

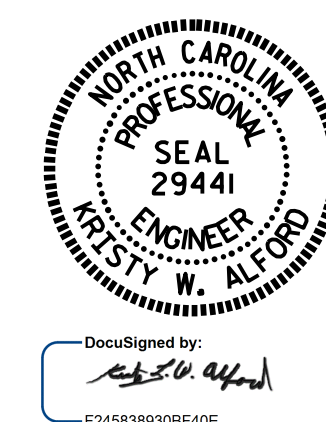

REVISIONS						SHEET NO.
NO.	BY:	DATE:	NO.	BY:	DATE:	S-95
1			3			TOTAL SHEETS 110
2			4			