


ELEVATION ALONG CL GIRDER 1

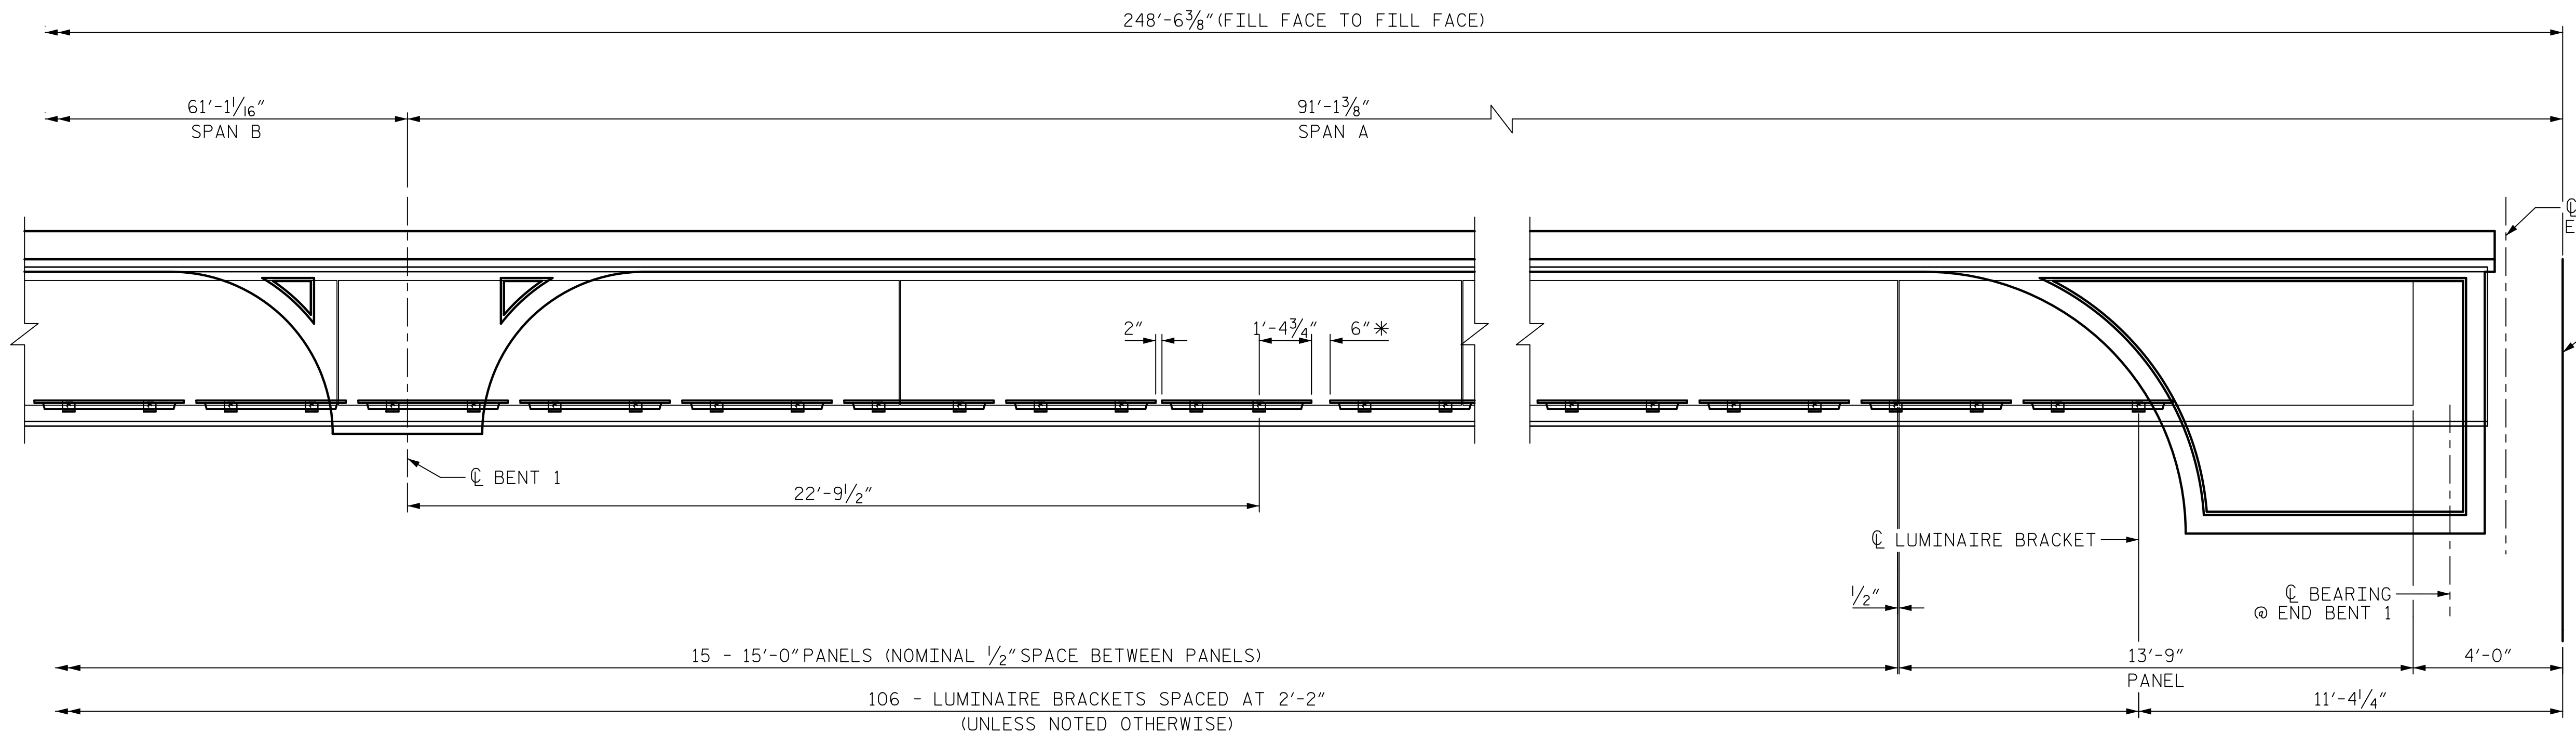

ELEVATION ALONG CL GIRDER 1

* 5'-0" JUMPER REQUIRED AT THESE LOCATIONS.

PROJECT NO. B-5121/B-5317
 WAKE COUNTY
 STATION: 20+19.94 -FLYOVER-

SHEET 1 OF 2

DATE: 6/2/2016
 TIME: 12:55 PM

USER: K.H.Compton
 DN: P:\654282571_B-5121\400_Technical\408_Structural\Drawings\Wade_Ave\402_0066_B-5121_fascia.dgn

DRAWN BY : K.H. COMPTON DATE : 5/2016
 CHECKED BY : N. BROWN DATE : 5/2016
 DESIGNED BY : K.H. COMPTON DATE : 5/2016

DOCUMENT NOT CONSIDERED
 FINAL UNLESS ALL
 SIGNATURES COMPLETED



STATE OF NORTH CAROLINA
 DEPARTMENT OF TRANSPORTATION
 RALEIGH

ARCHITECTURAL
 METAL FASCIA
 LAYOUT

REVISIONS						SHEET NO. S-109
NO.	BY:	DATE:	NO.	BY:	DATE:	
1			3			TOTAL SHEETS 110
2			4			

STR. #2