
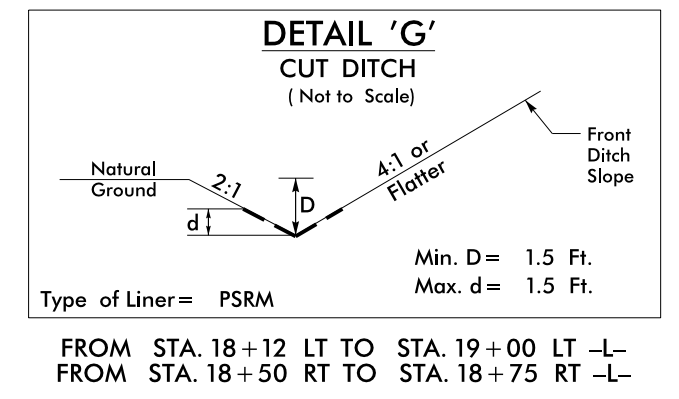
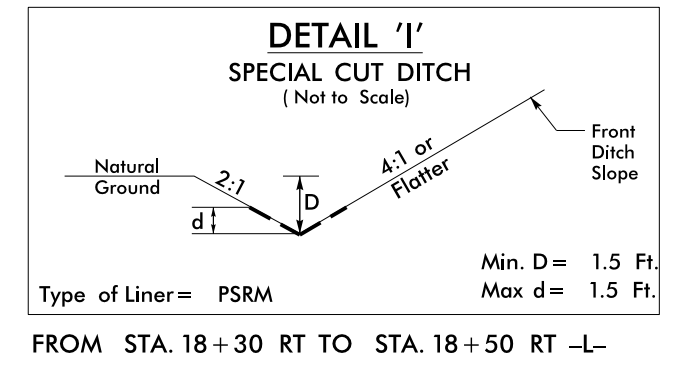



SITE GRADING DETAIL PROPOSED CONTOURS

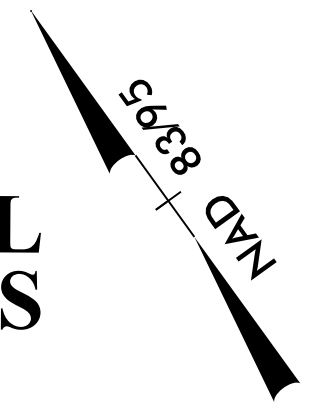


-L-
PI Sta 16+36.99
Δ = 33' 19" 51" (LT)
D = 5' 00" 00.0"
L = 666.62'
T = 343.04'
R = 1,145.92'
SE = .04

-Y-
PI Sta 12+16.28
Δ = 13' 10" 44.3" (RT)
D = 5' 15" 00.0"
L = 251.03'
T = 126.07'
R = 1,091.35'
SE = EXIST

-D-
POT Sta. 9+99.11
S 88° 06' 56.7" E
PC Sta 10+66.25
PI Sta 11+46.91
Δ = 18' 19" 40.9" (RT)
D = 11' 27" 33.0"
L = 159.94'
T = 80.66'
R = 500.00'
SE = .02

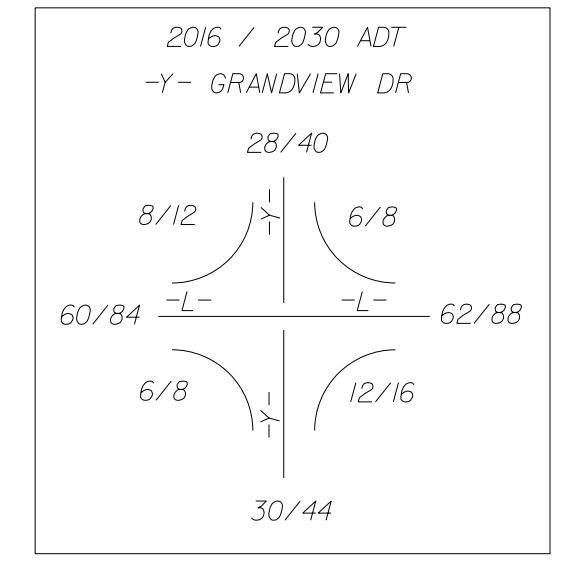

BEGIN TIP PROJECT R-4060
POT Sta. 10+00.00 -L-

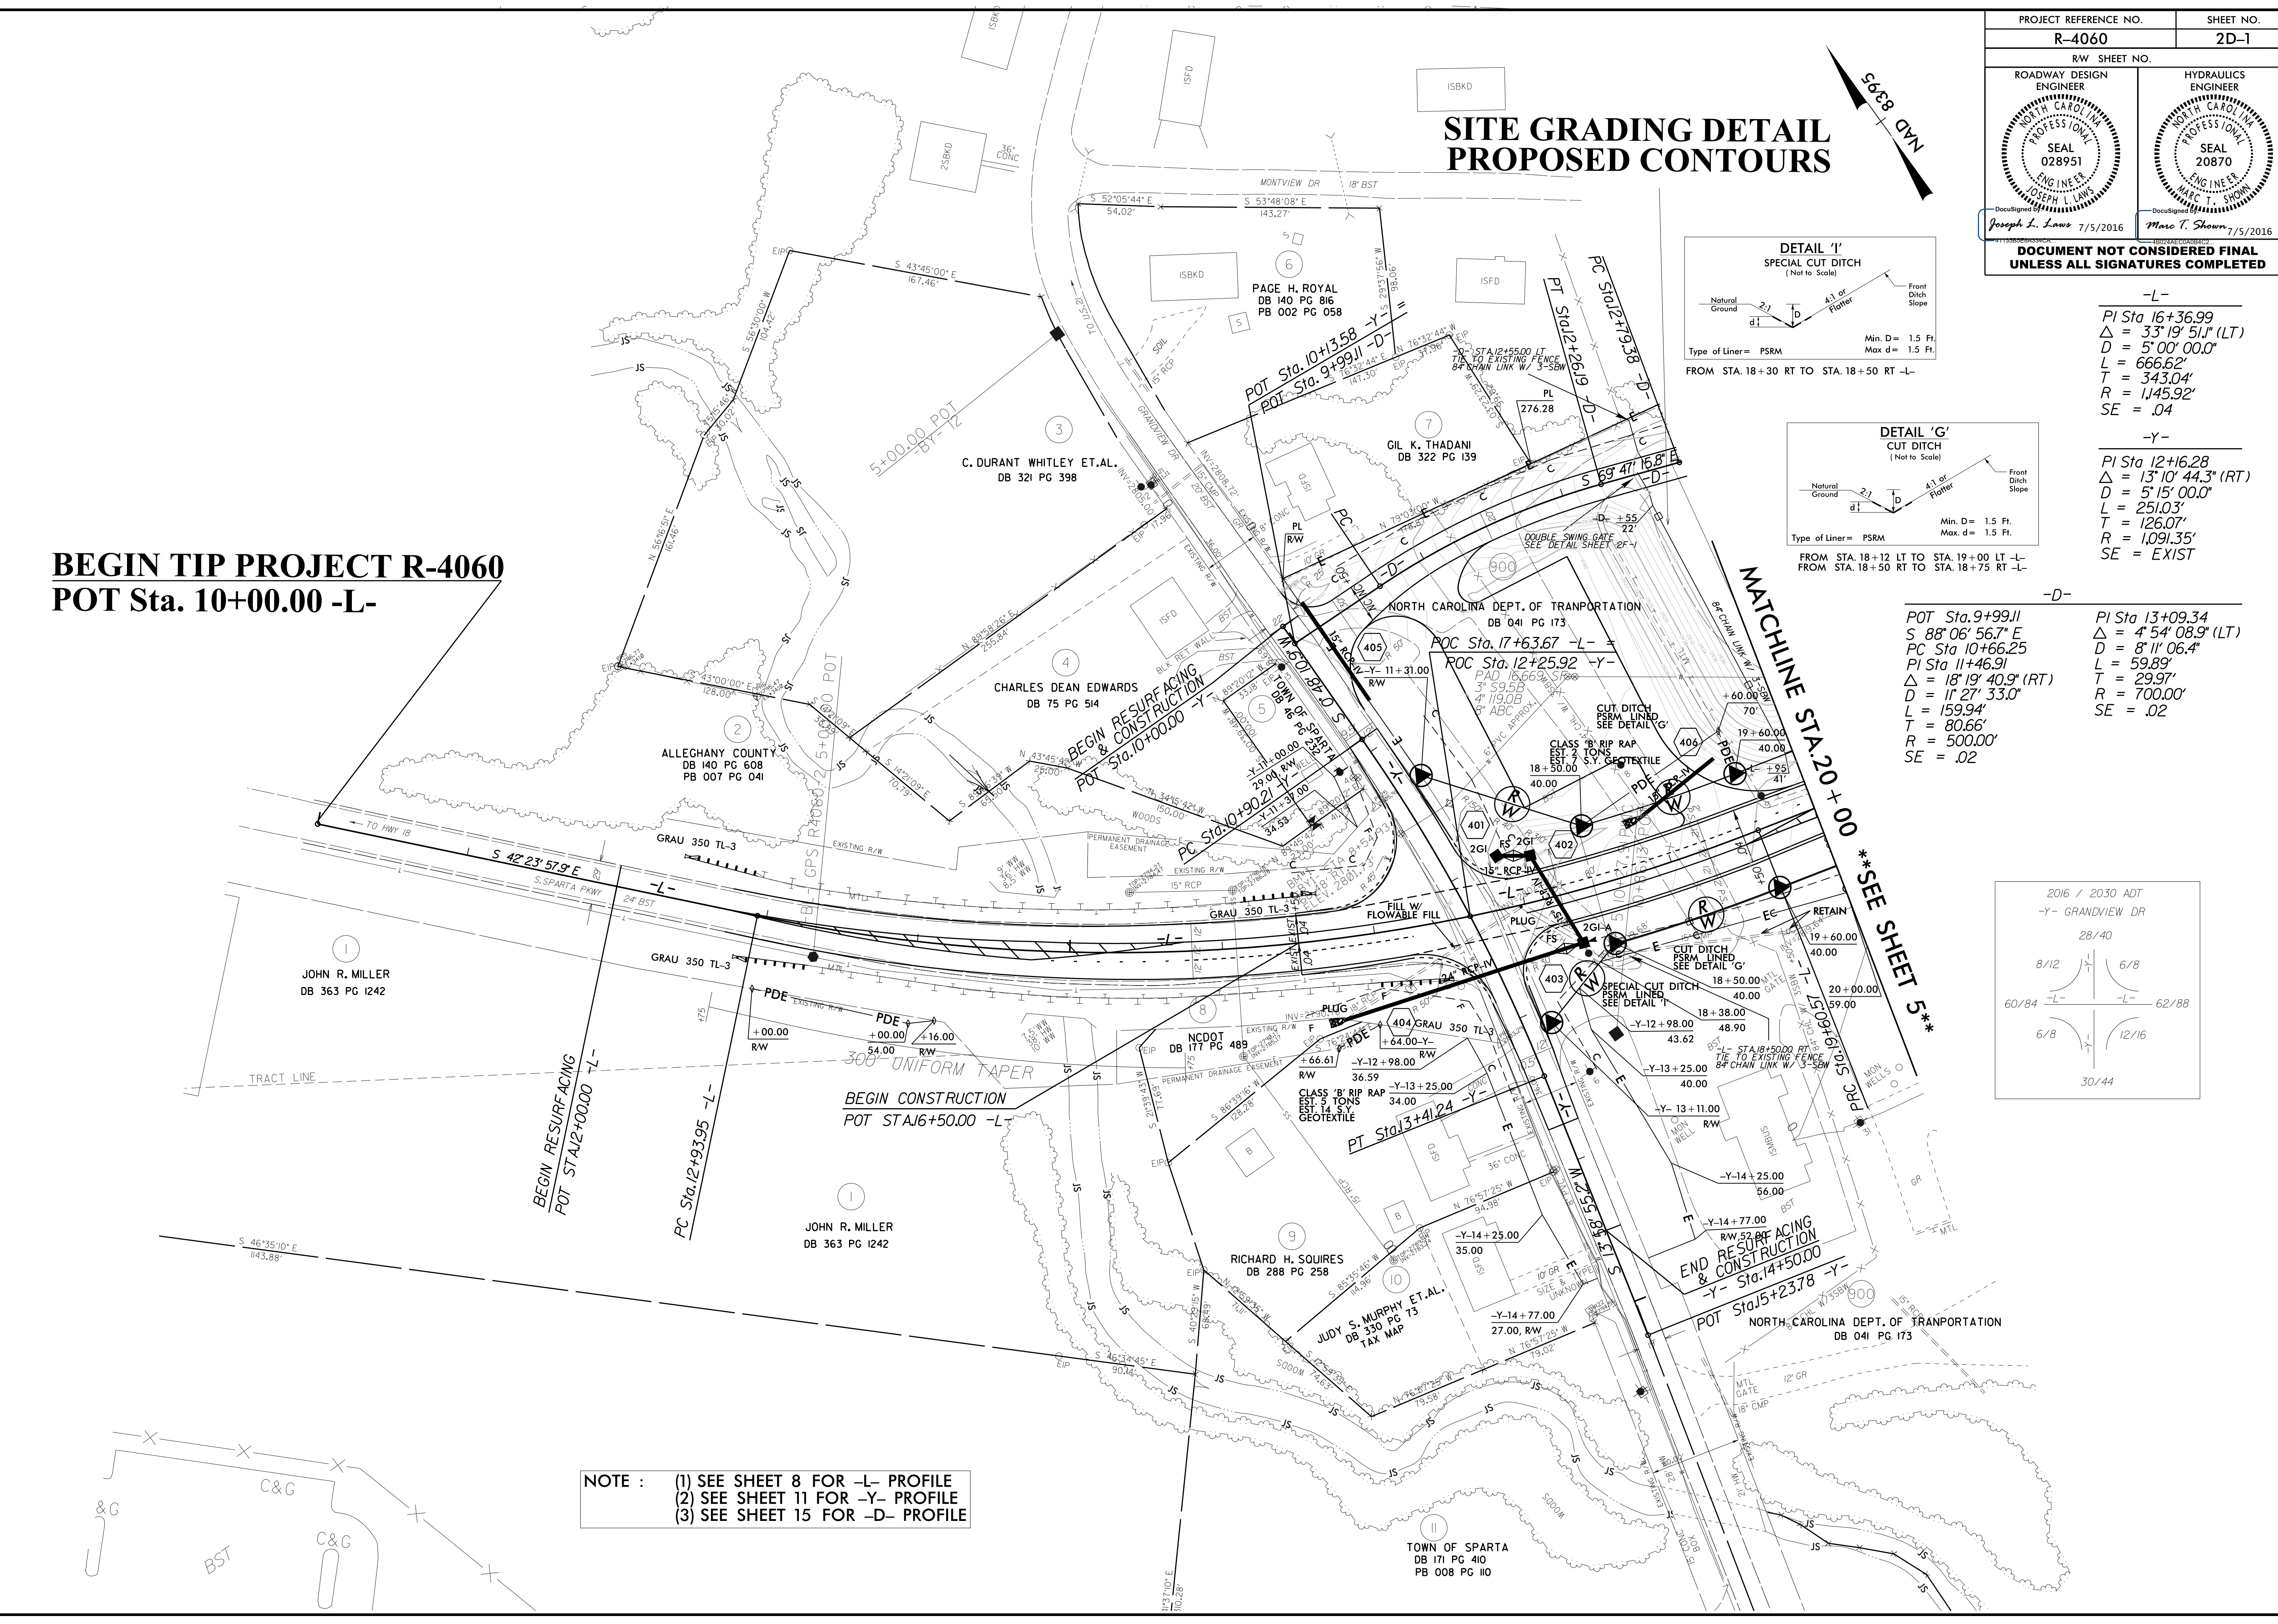

NOTE :

- (1) SEE SHEET 8 FOR -L- PROFILE
- (2) SEE SHEET 11 FOR -Y- PROFILE
- (3) SEE SHEET 15 FOR -D- PROFILE

8/17/99
 05-Jul-2016 09:25 - Revised\p\ansheet\psh_shee2D-1 - SITE DETAIL.dgn
 3:58:51 USER:WALDE