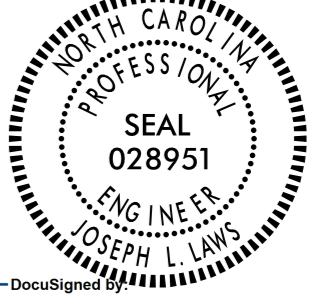

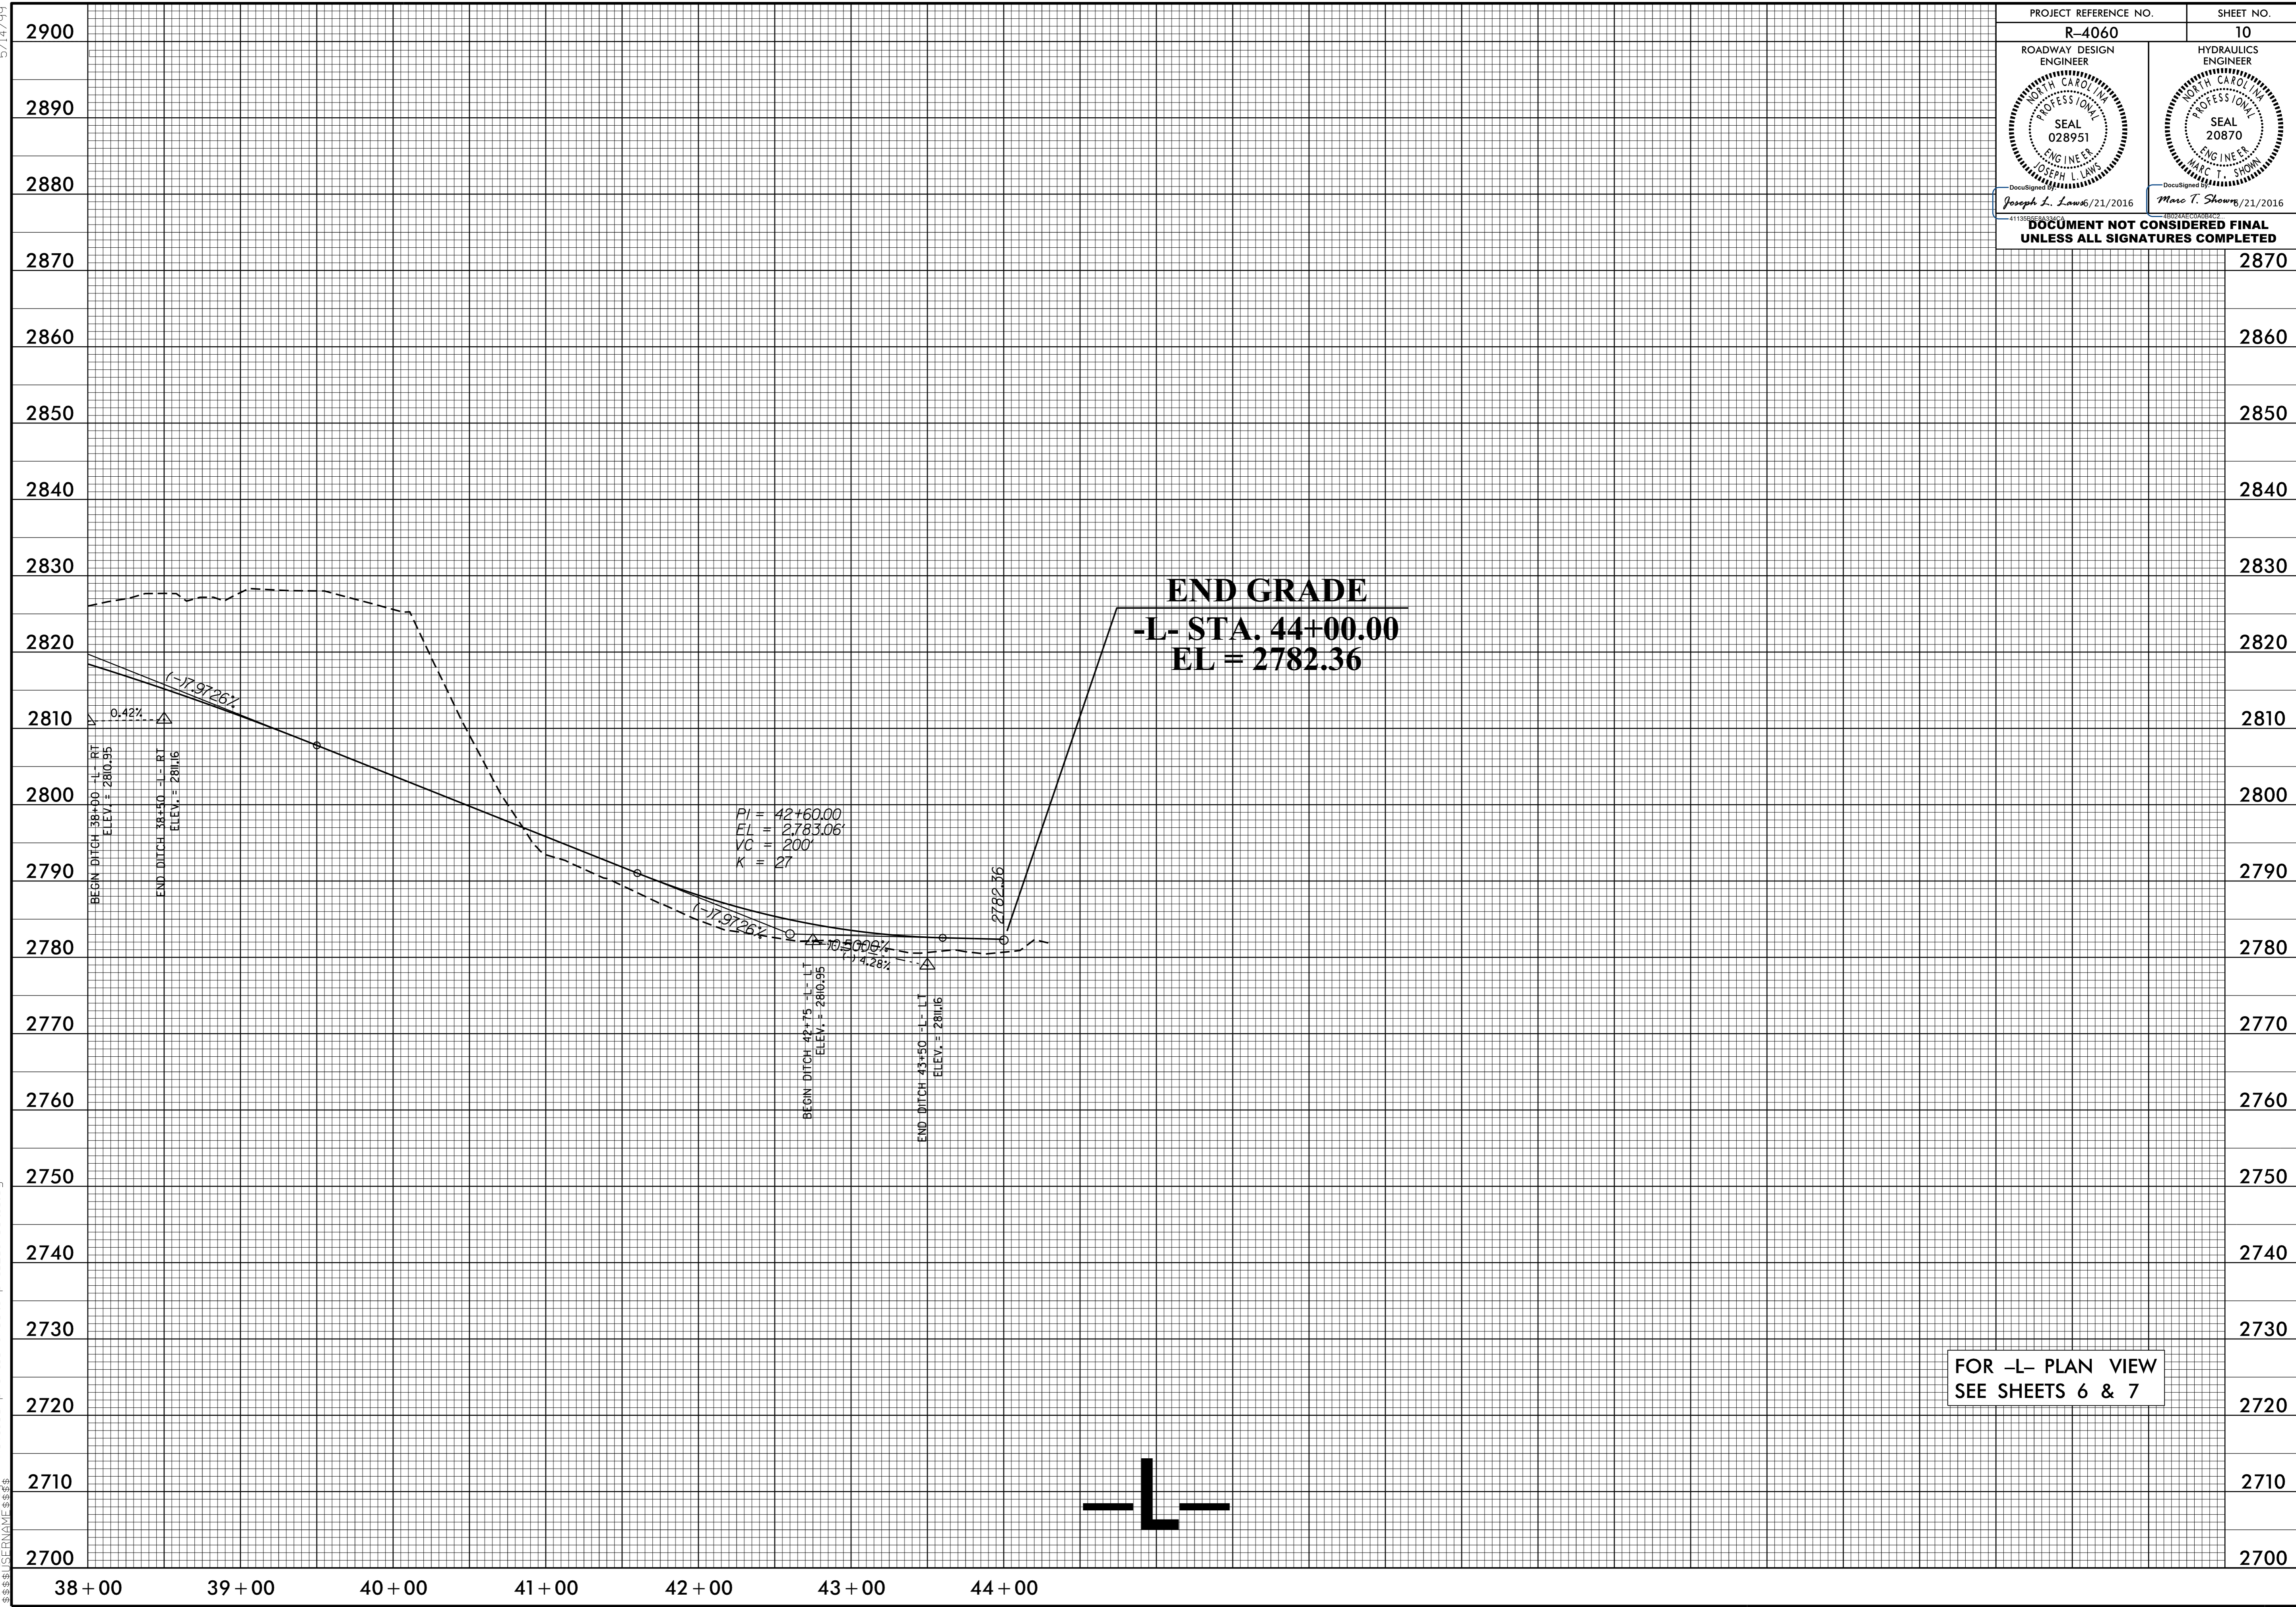


5/14/99

21 JUN 2016 10:05
C:\Users\jlawr\Documents\Projects\2016\20160514\20160514.dwg - Revised\profile sheets\pfile sheets\pfile sheets\sheet0.dgn

PROJECT REFERENCE NO. R-4060	SHEET NO. 10
ROADWAY DESIGN ENGINEER 	HYDRAULICS ENGINEER 
DocuSigned by: <i>Joseph L. Laws</i> /21/2016	DocuSigned by: <i>Marc T. Shaws</i> /21/2016
DOCUMENT NOT CONSIDERED FINAL UNLESS ALL SIGNATURES COMPLETED	



FOR -L- PLAN VIEW
SEE SHEETS 6 & 7

