


5/14/99

21 JUN 2016 10:08
C:\Users\jlawr\Documents\Projects\2016\1007013\1007013.dwg - Revised\prof\1e sheets\pfl\sheet4_Y2.dgn



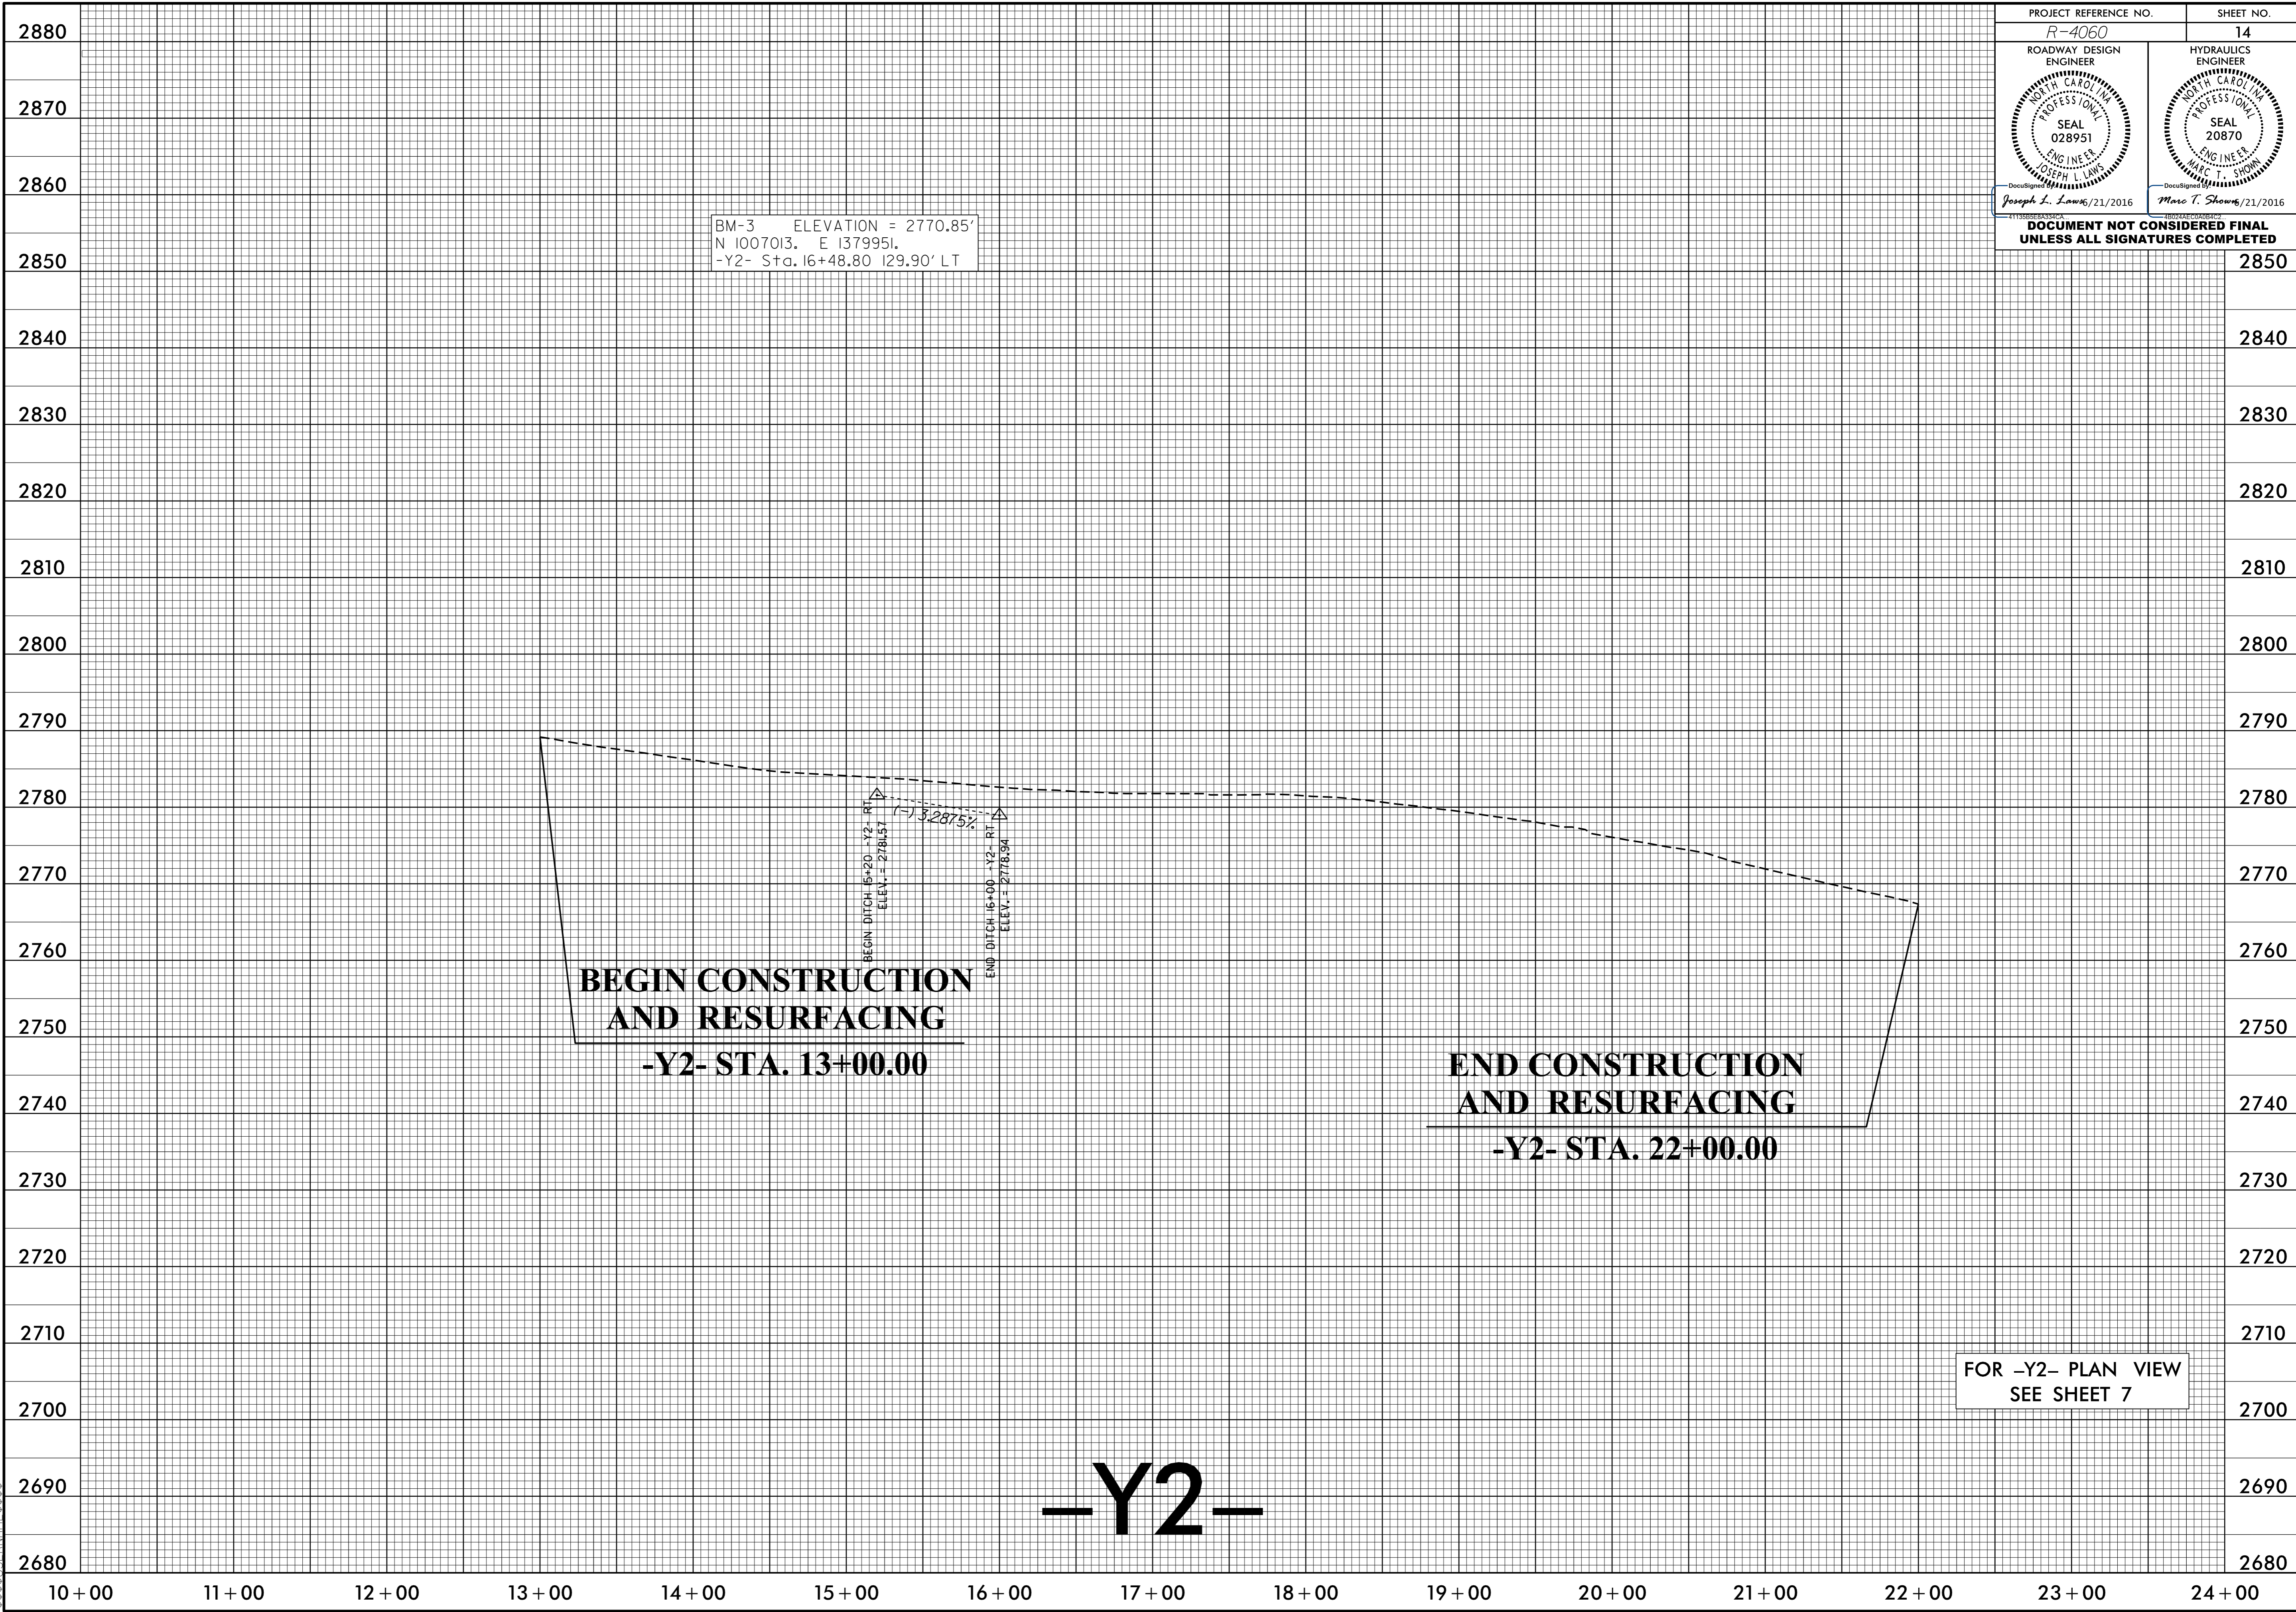

BM-3 ELEVATION = 2770.85'
 N 1007013. E 1379951.
 -Y2- Sta. 16+48.80 129.90' LT

**BEGIN CONSTRUCTION
 AND RESURFACING**
 -Y2- STA. 13+00.00

**END CONSTRUCTION
 AND RESURFACING**
 -Y2- STA. 22+00.00

FOR -Y2- PLAN VIEW
 SEE SHEET 7

-Y2-

PROJECT REFERENCE NO. R-4060	SHEET NO. 14
ROADWAY DESIGN ENGINEER 	HYDRAULICS ENGINEER 
Joseph L. Lawr/21/2016	Marc T. Shows/21/2016
DOCUMENT NOT CONSIDERED FINAL UNLESS ALL SIGNATURES COMPLETED	

2850
2840
2830
2820
2810
2800
2790
2780
2770
2760
2750
2740
2730
2720
2710
2700
2690
2680

10+00 11+00 12+00 13+00 14+00 15+00 16+00 17+00 18+00 19+00 20+00 21+00 22+00 23+00 24+00