
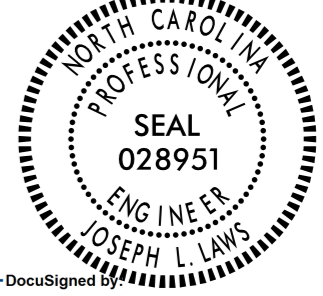
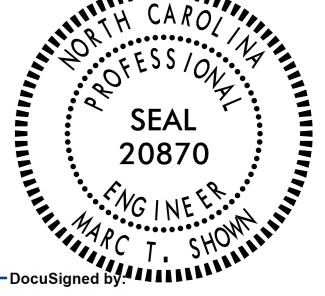


5/14/99

21 JUN 2016 10:10
44831 (C:\P\WORK\REVISED\PROFILES\sheet7.D2.dgn)

PROJECT REFERENCE NO. R-4060	SHEET NO. 17
ROADWAY DESIGN ENGINEER  SEAL 028951 JOSEPH L. LAWS ENGINEER NORTH CAROLINA	HYDRAULICS ENGINEER  SEAL 20870 MARC T. SHAW ENGINEER NORTH CAROLINA
DocuSigned by: <i>Joseph L. Laws</i> /21/2016	DocuSigned by: <i>Marc T. Shaw</i> /21/2016
DOCUMENT NOT CONSIDERED FINAL UNLESS ALL SIGNATURES COMPLETED	

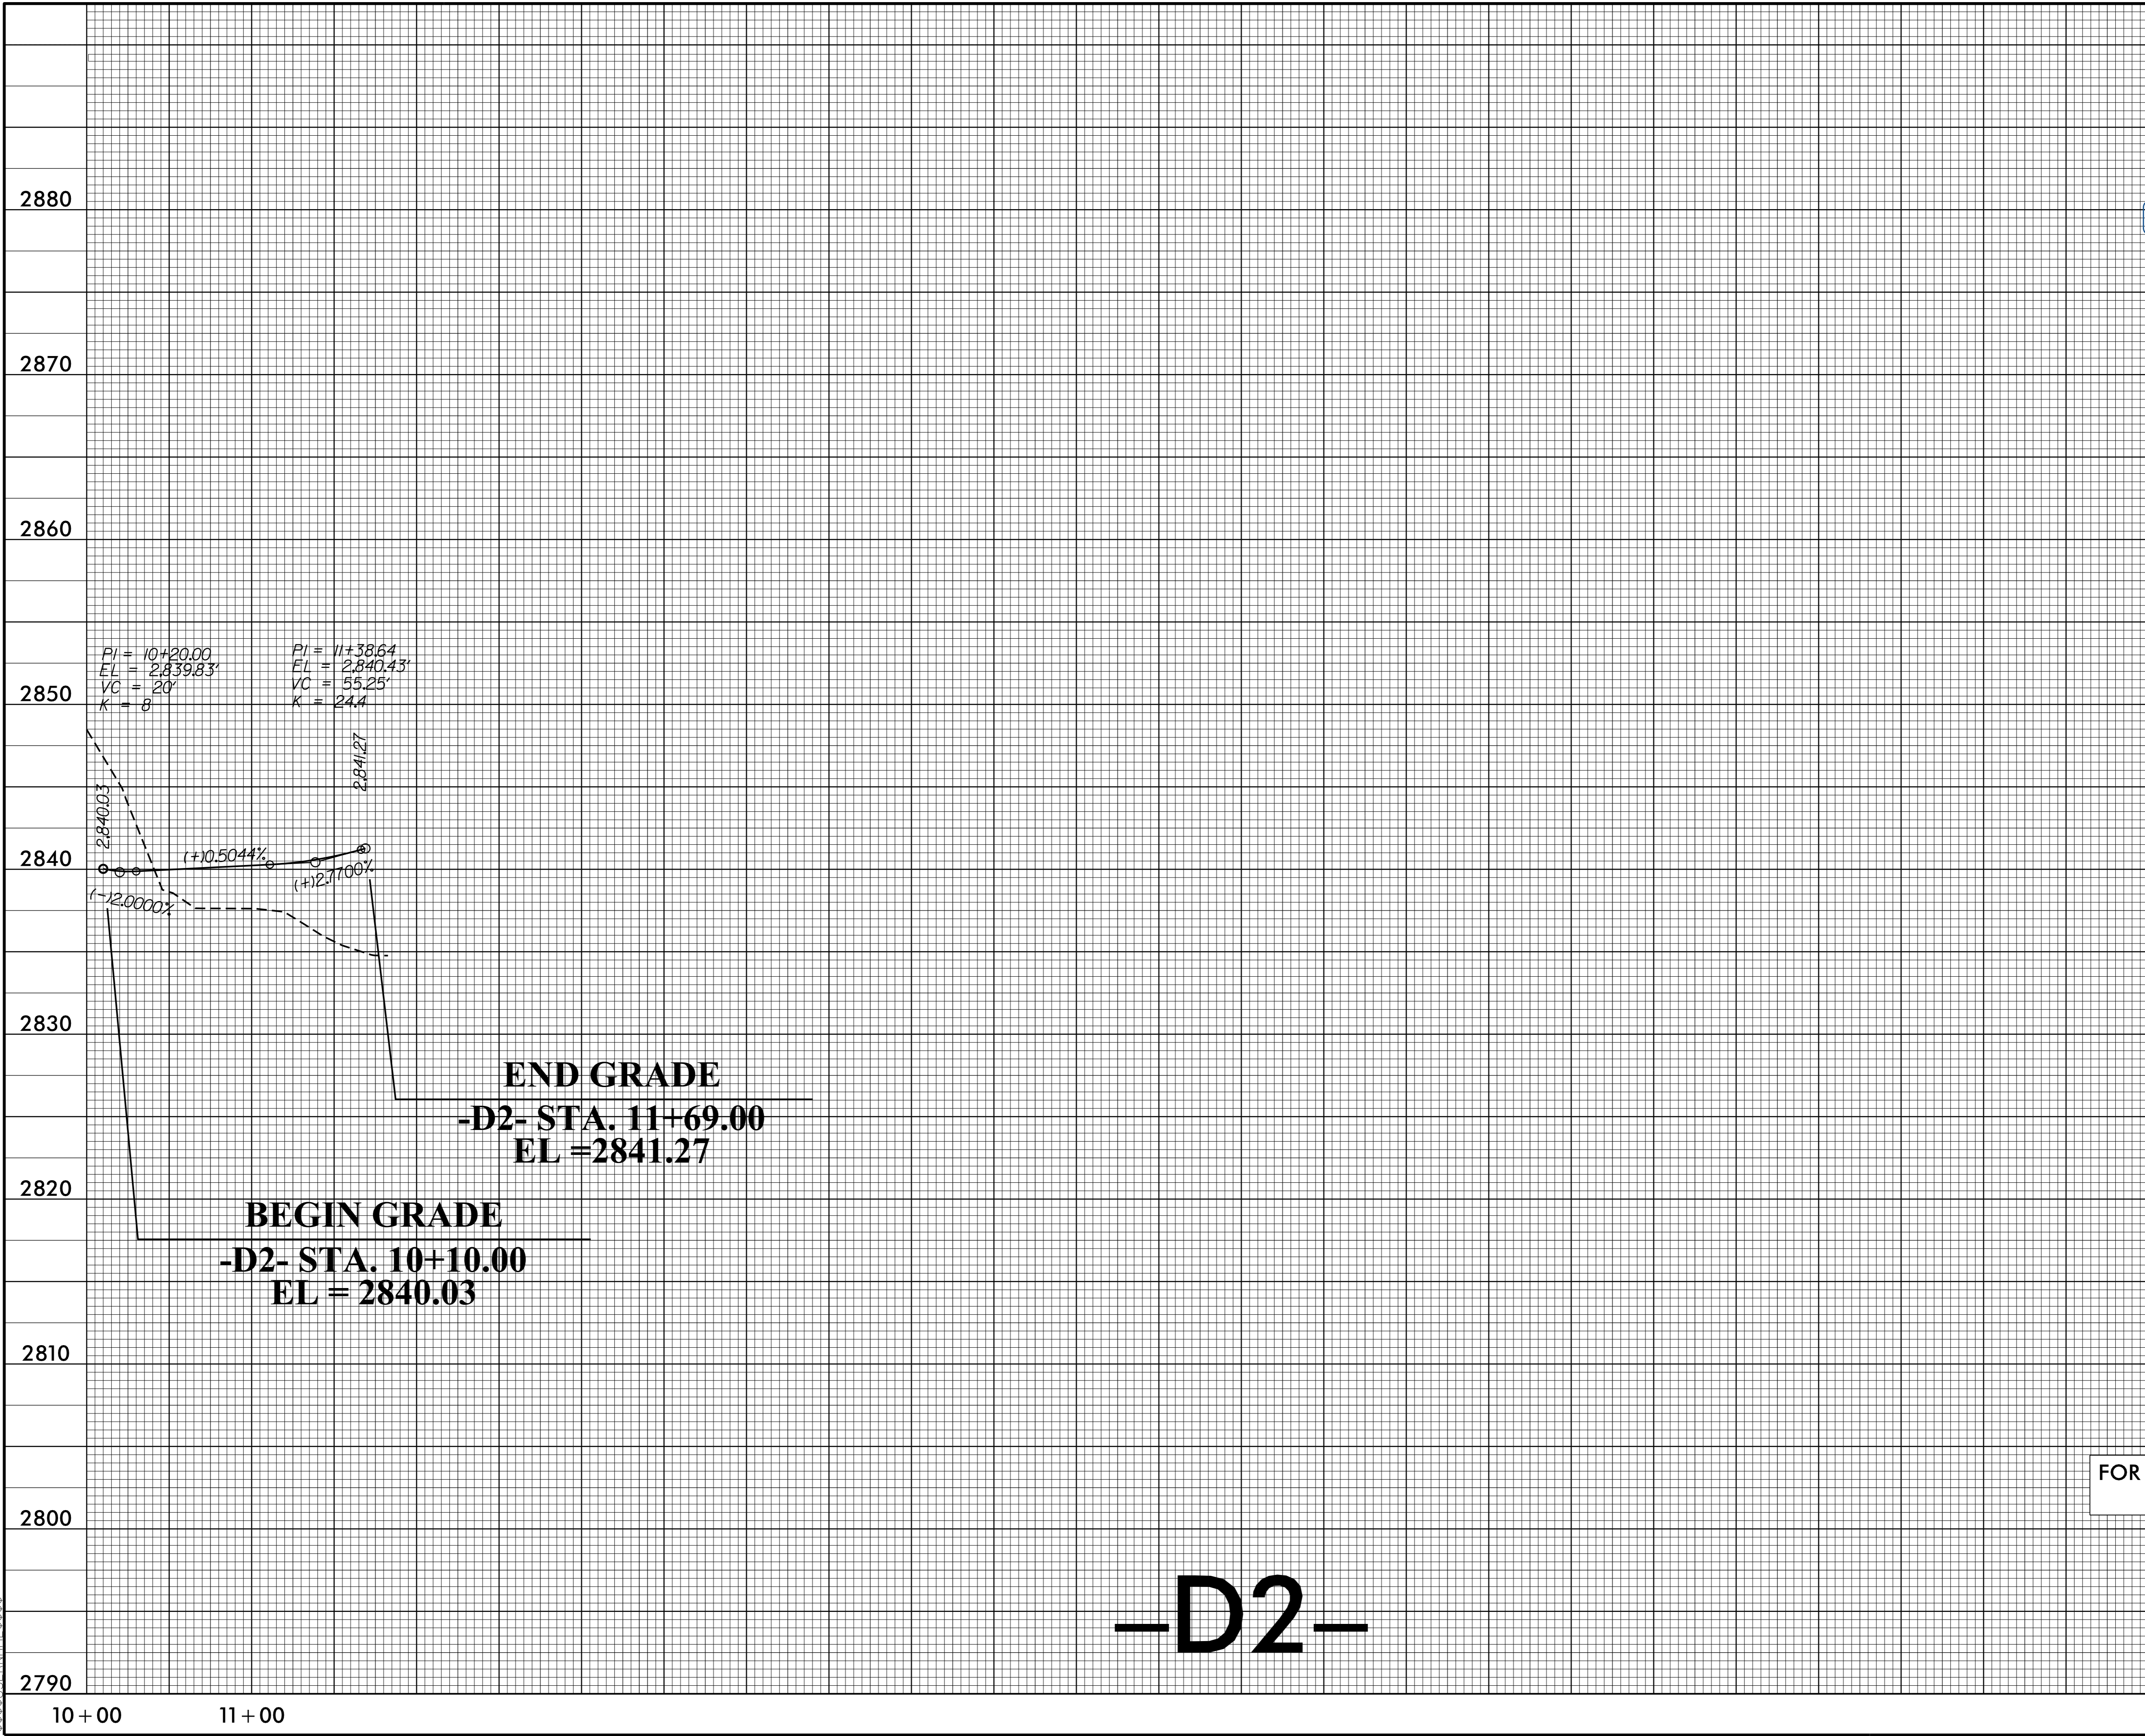

FOR -D2- PLAN VIEW
SEE SHEET 5

-D2-

10 + 00 11 + 00

2880
2870
2860
2850
2840
2830
2820
2810
2800
2790