

R11-4  
60" x 30"  
ROAD CLOSED  
TO  
THRU TRAFFIC


TYPE III BARRICADE(S)  
(NOTE: PLACE ANOTHER SET OF  
BARRICADES & SIGN SIMILARLY ON  
BALLPARK RD AT GRANDVIEW DR)

5/27/2016  
 O:\Division\NR4060\TrafficControl\TC\_TMP-5\_DETAIL.dgn  
 User:kbroadwell

APPROVED: *[Signature]*  
DocuSigned by:  
 079C18E8ADB4427

DATE: 6/3/2016

DOCUMENT NOT CONSIDERED FINAL  
 UNLESS ALL SIGNATURES COMPLETED

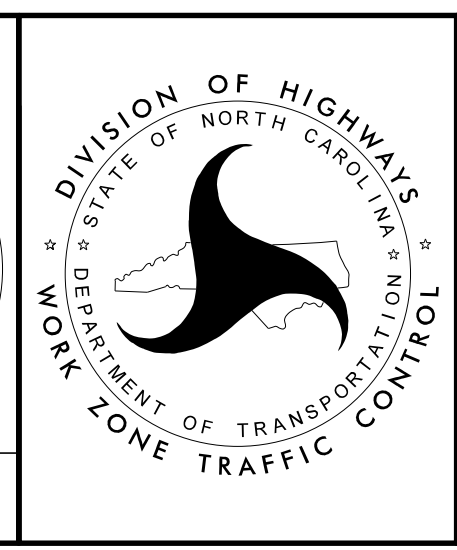

PHASE I DETAILS