
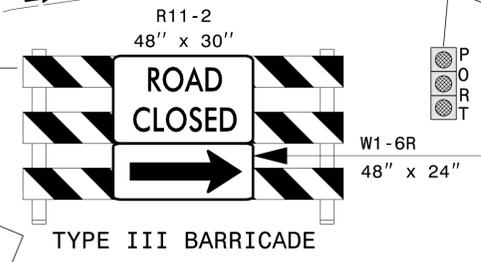


MESSAGE NO. 1	MESSAGE NO. 2
ALL TRAFFIC EXIT	REAR ENTRANCE
CHANGEABLE MESSAGE SIGN	

ENTRANCE/EXIT

ENTRANCE ONLY
NO EXIT

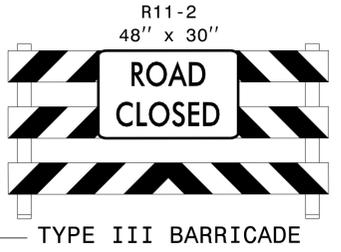

LEGEND	
	CONSTRUCTION AREA
	EXISTING PAVED PARKING TO BE REMOVED
	CHANGEABLE MESSAGE SIGN "ALL TRAFFIC EXIT" "REAR ENTRANCE"
	WORK ZONE TRAFFIC CONTROL TYPE III BARRICADE
	DIRECTION OF BUSINESS PATRON TRAFFIC
	DIRECTION OF ROADWAY TRAFFIC

NOTES
 THE PURPOSE OF THIS DRAWING IS TO SHOW HOW TRAFFIC WILL BE HANDLED (IN PARKING AREAS) AT THE LA FUENTE RESTAURANT AND THE SPLASH 'N DASH CARWASH DURING PHASE II OF THE PROJECT WHEN US-21 TRAFFIC WILL BE PLACED IN A TEMPORARY ONE LANE X TWO WAY TRAFFIC PATTERN USING PORTABLE SIGNALS.

APPROVED:
 DATE: 6/3/2016

SEAL
 019862
 ENGINEER
 J.W. WOODARD

**DOCUMENT NOT CONSIDERED FINAL
 UNLESS ALL SIGNATURES COMPLETED**



PHASE II
 TEMPORARY TRAFFIC CONTROL
 ACCESSIBILITY NARRATIVE

5/27/2016
 O:\Division\N4060\TrafficControl\TC\TMP-8_DETAIL.dgn
 User: kbroodwell