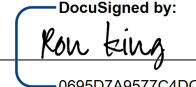



TIP NO. R-4060	SHEET NO. PMP-2
APPROVED:  -06957A8677CADC... DATE: 4/4/2016	
SEAL 	
DOCUMENT NOT CONSIDERED FINAL UNLESS ALL SIGNATURES COMPLETED	

**PAVEMENT  
MARKING SCHEDULE**

SYMBOL	DESCRIPTION	FINAL PAVEMENT MARKINGS
TV	YELLOW DIAGONAL	THERMOPLASTIC(12", 90 MILS)
T2	WHITE STOPBAR	THERMOPLASTIC(24", 120 MILS)
VA	WHITE EDGELINE	POLYUREA (4") Highly Reflective Elements
VD	3 FT. - 9 FT./SP WHITE MINISKIP	
VE	WHITE SOLID LANE LINE	
VI	YELLOW DOUBLE CENTER	
UA	LEFT TURN ARROW	THERMOPLASTICPAVEMENT MARKING SYMBOLS (90 MILS)
UB	RIGHT TURN ARROW	
		MARKERS
		SNOWPLOWABLE RAISED PAVEMENT MARKERS
ME	YELLOW & YELLOW	
MF	CRYSTAL & RED	

**PAVEMENT MARKING SCHEDULE**

01-APR-2016 14:24  
 I:\Division\NR4060\Trafic\Signing\CADD\PMR\R-4060 01itesPMP.dgn  
 igmar@mez AT 1E274401