

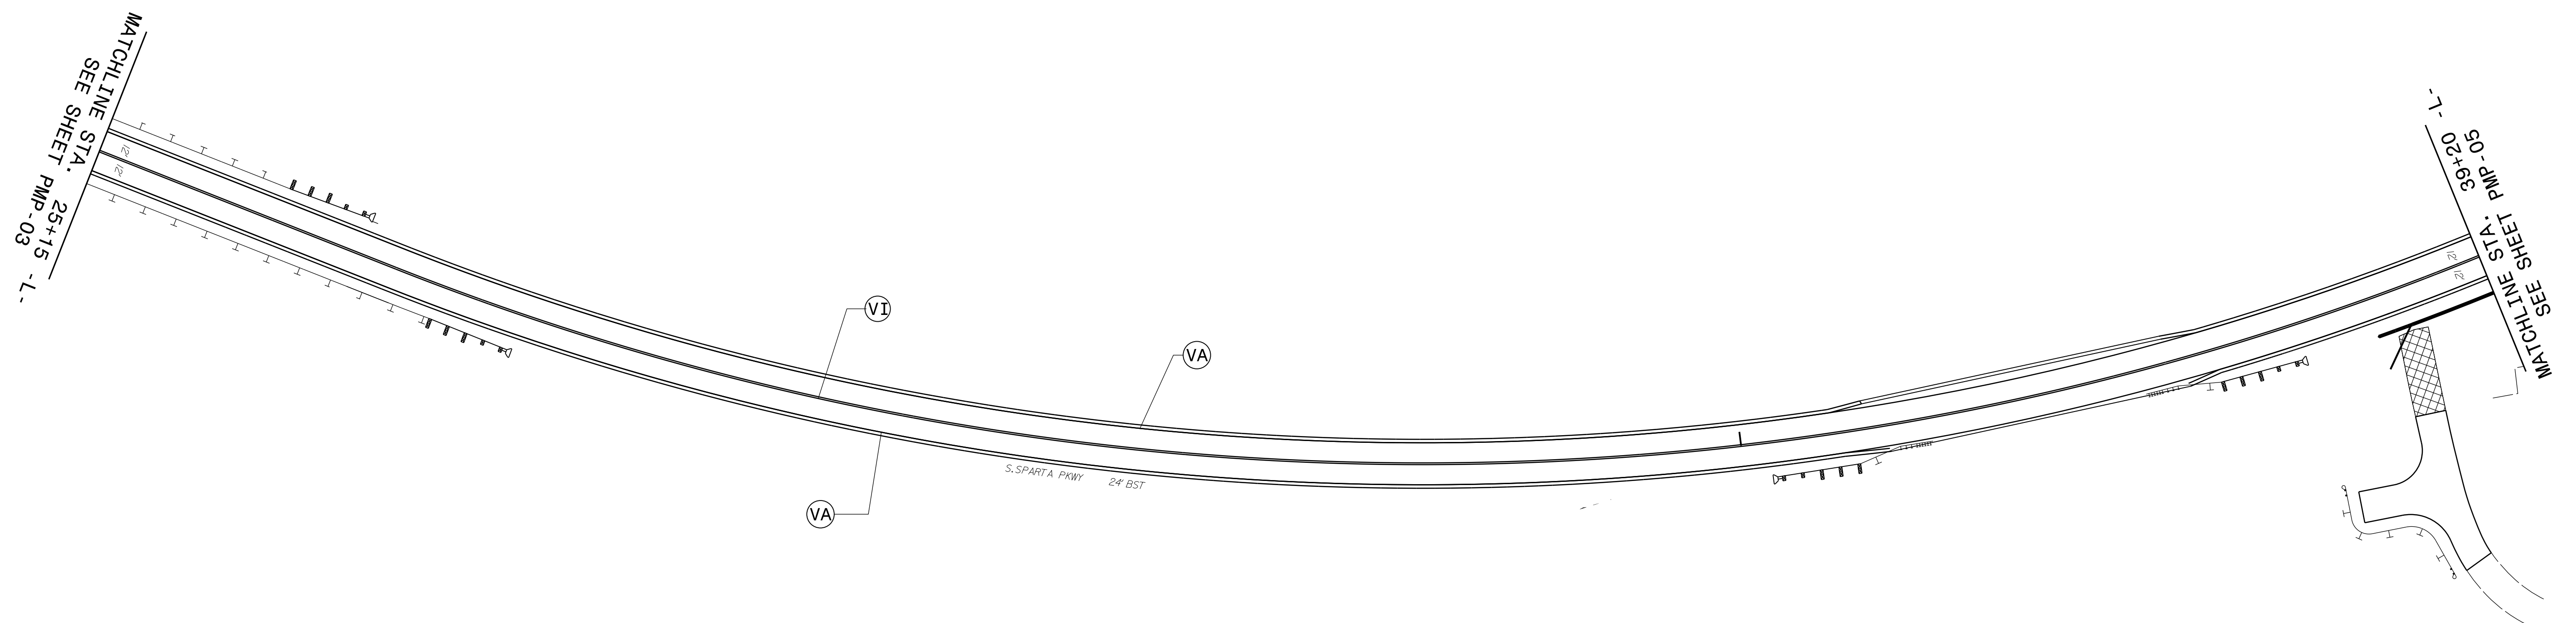
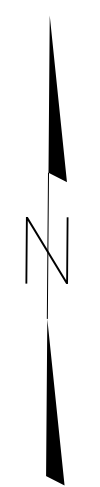


TIP NO.	SHEET NO.
R-4060	PMP-4
APPROVED:  <small>DocuSigned by: Ronald W. King 099607A867C4DC...</small>	
DATE: 4/4/2016	
SEAL	
	
DOCUMENT NOT CONSIDERED FINAL UNLESS ALL SIGNATURES COMPLETED	



PROJECT NOTES

- VA WHITE EDGE LINE (4")
- VI YELLOW DOUBLE CENTER (4")

PAVEMENT MARKING DETAIL

01-APR-2016 10:00
 O:\Division1\4060\Traffic\Signing\CADD\PMR\R-4060_Sgn_PMP_04.dgn
 jgmer-tinez AT E274401