


BEGIN TIP PROJECT R-4060
POT Sta. 10+00.00 -L-

MATCHLINE STA. 10+00
Ext. -50.00

MATCHLINE STA. 20+00
****SEE SHEET 5****

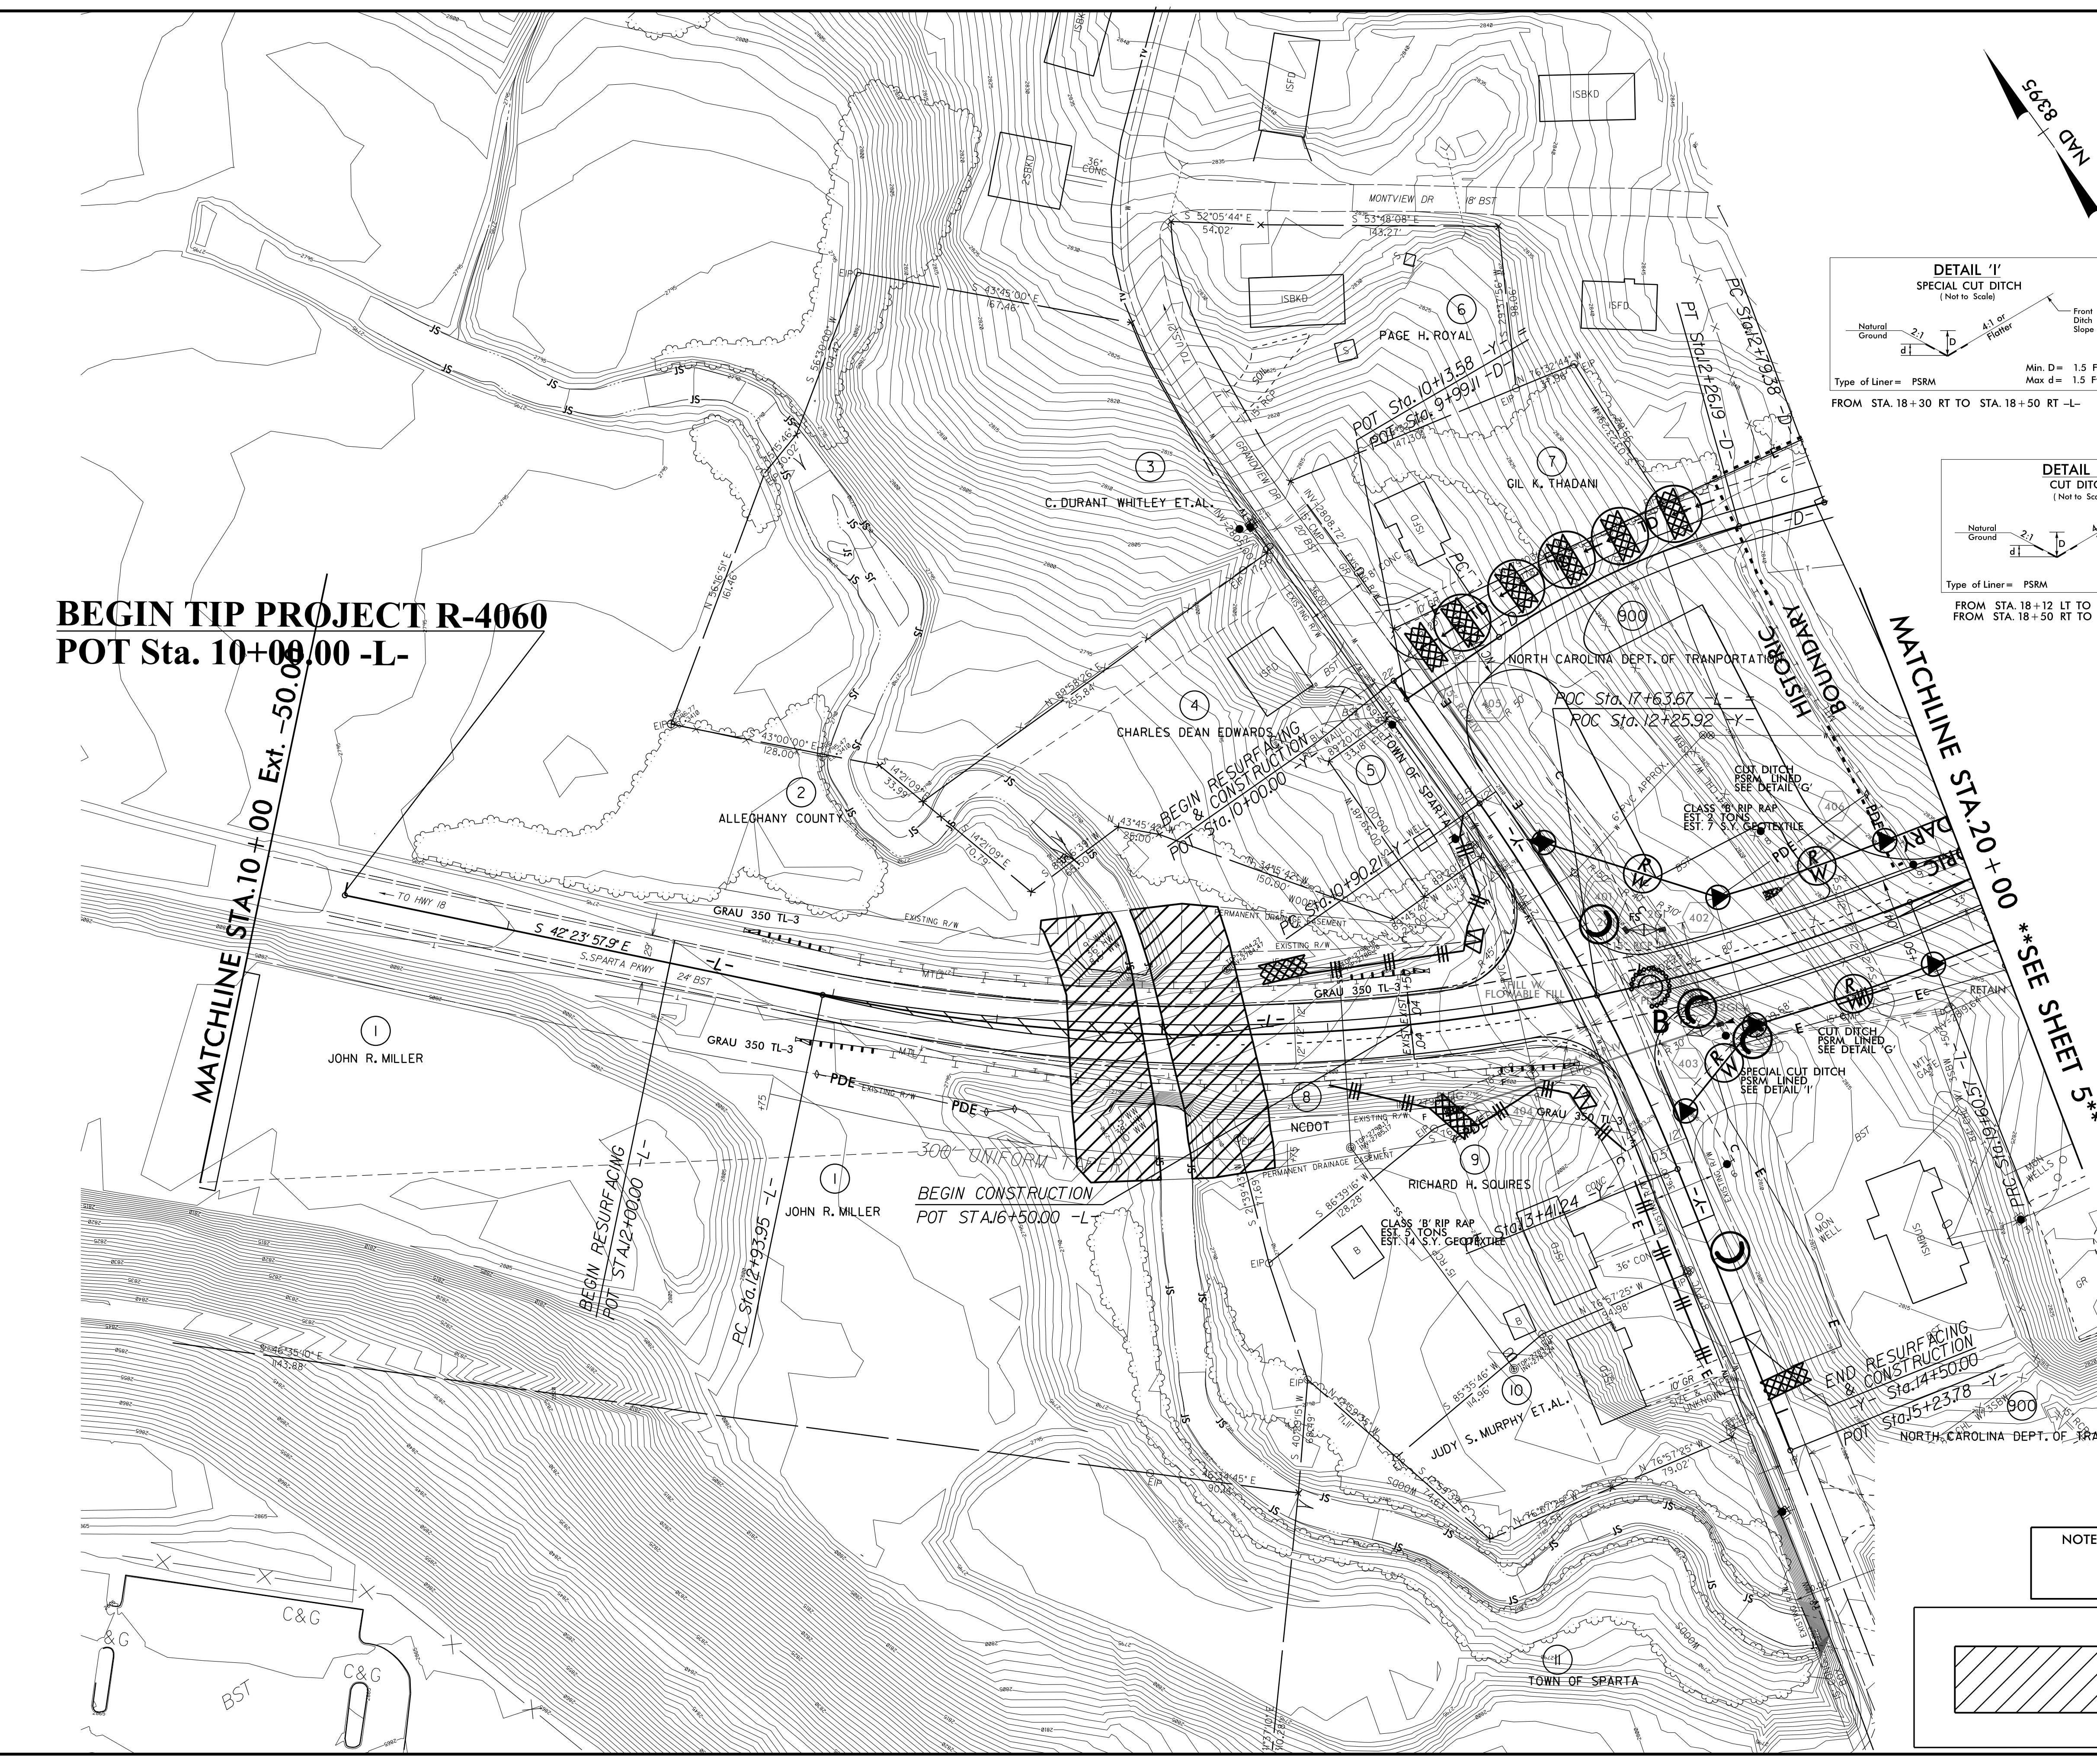

CLEARING AND GRUBBING
EROSION CONTROL FOR
CONSTRUCTION SHEET 4

NOTE:
PLACE TEMPORARY ROCK SEDIMENT DAMS TYPE - B
AND TEMPORARY ROCK SILT CHECKS TYPE - A AT
DRAINAGE OUTLETS.

ENVIRONMENTALLY SENSITIVE AREA
SEE PROJECT SPECIAL PROVISIONS