
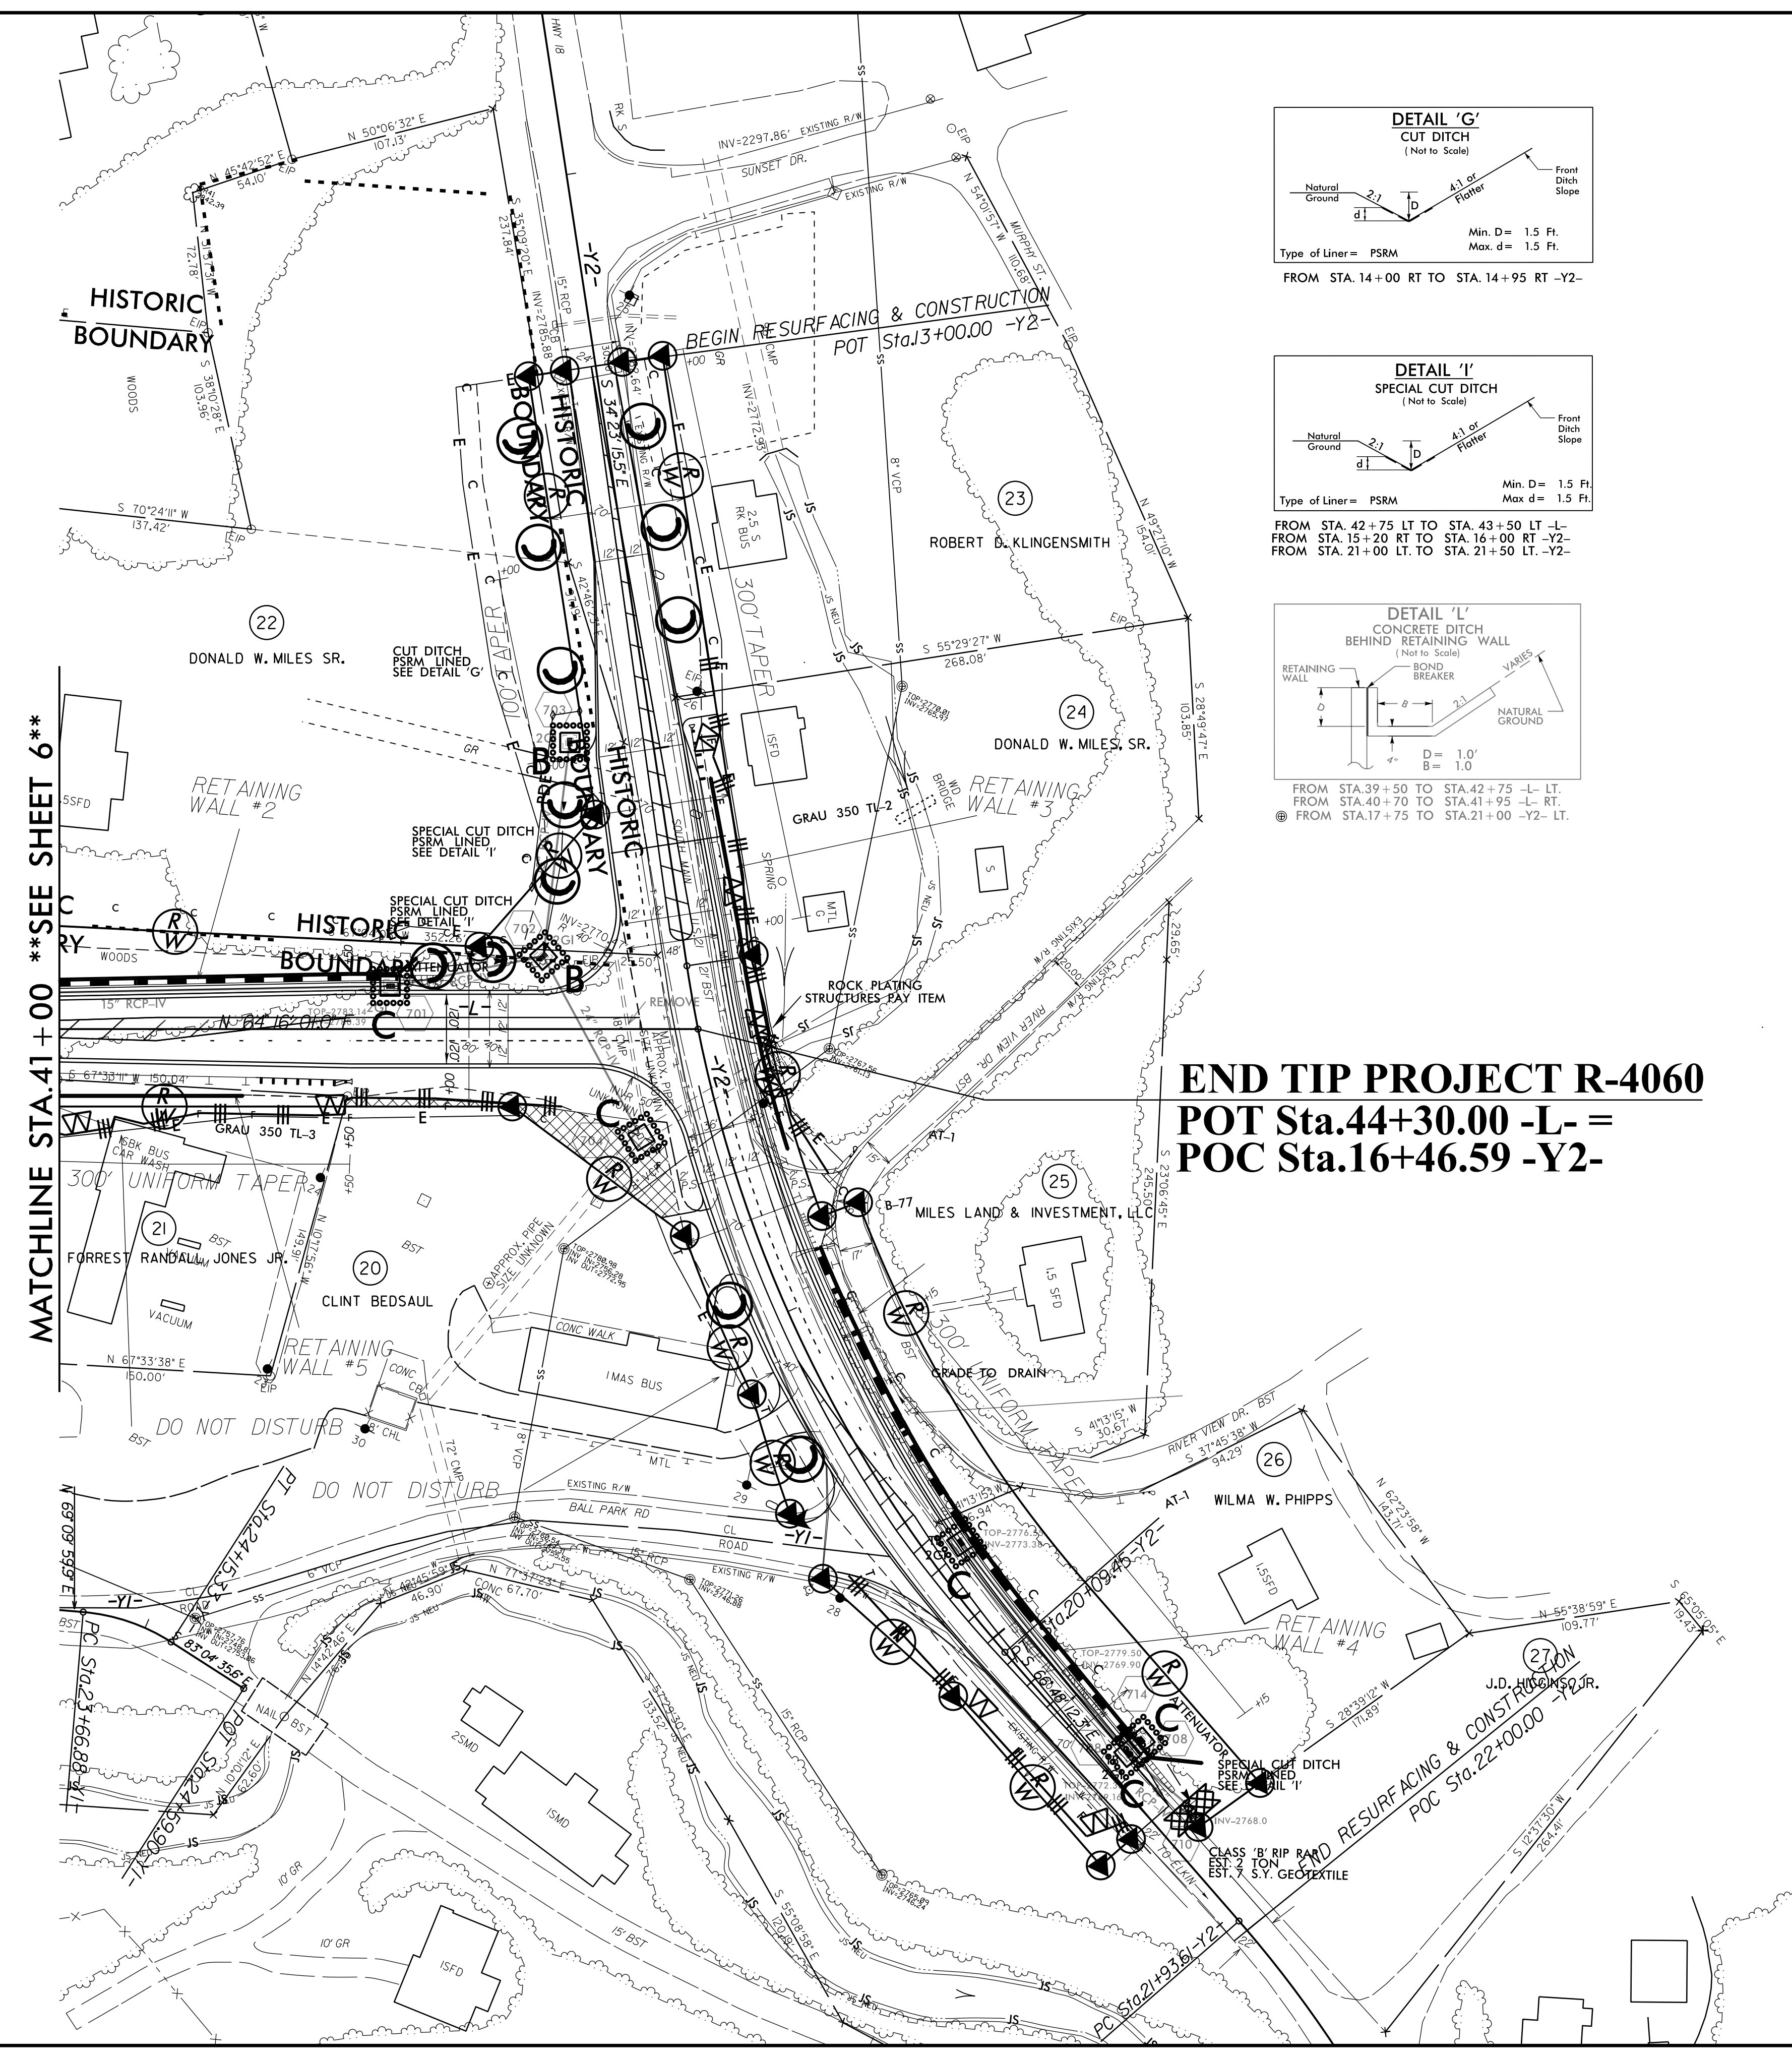
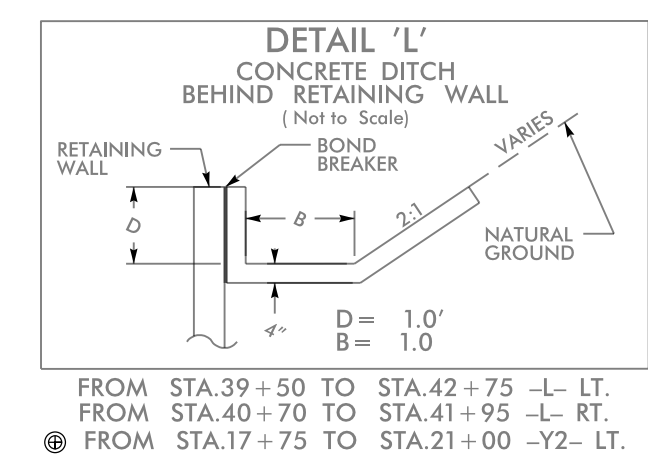
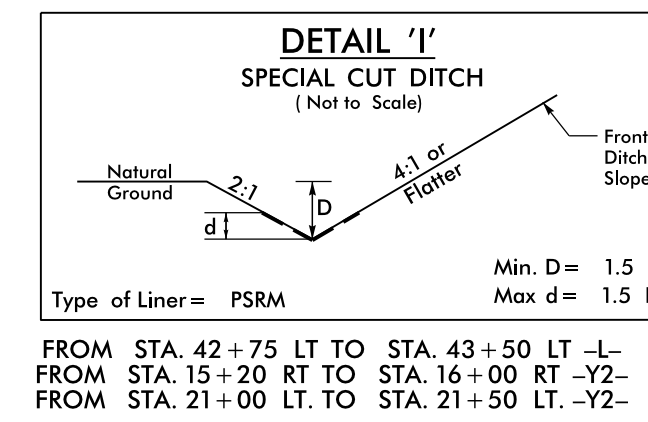
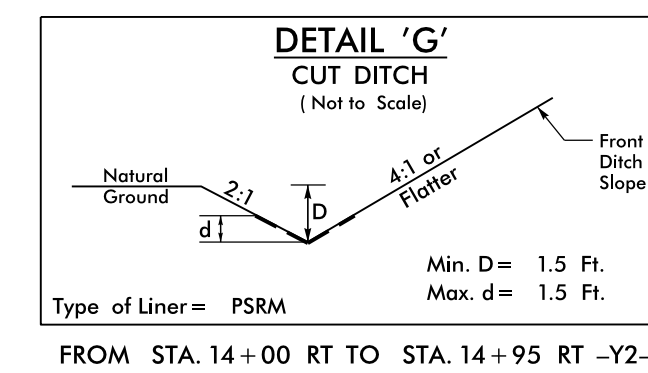


PROJECT REFERENCE NO.	SHEET NO.
R-4060	EC-II/CONST.7
RW SHEET NO.	
ROADWAY DESIGN ENGINEER	HYDRAULICS ENGINEER

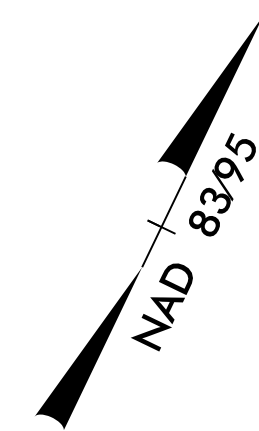

END TIP PROJECT R-4060
POT Sta.44+30.00 -L- =
POC Sta.16+46.59 -Y2-

MATCHLINE STA.41+00 **SEE SHEET 6**

9/6 JUL -2016 14:26 D:\s195a\R-4060.EC.pst-sheet107.dgn
 R:\E\ec\const\7\REV\9/19/17
 8/17/99