
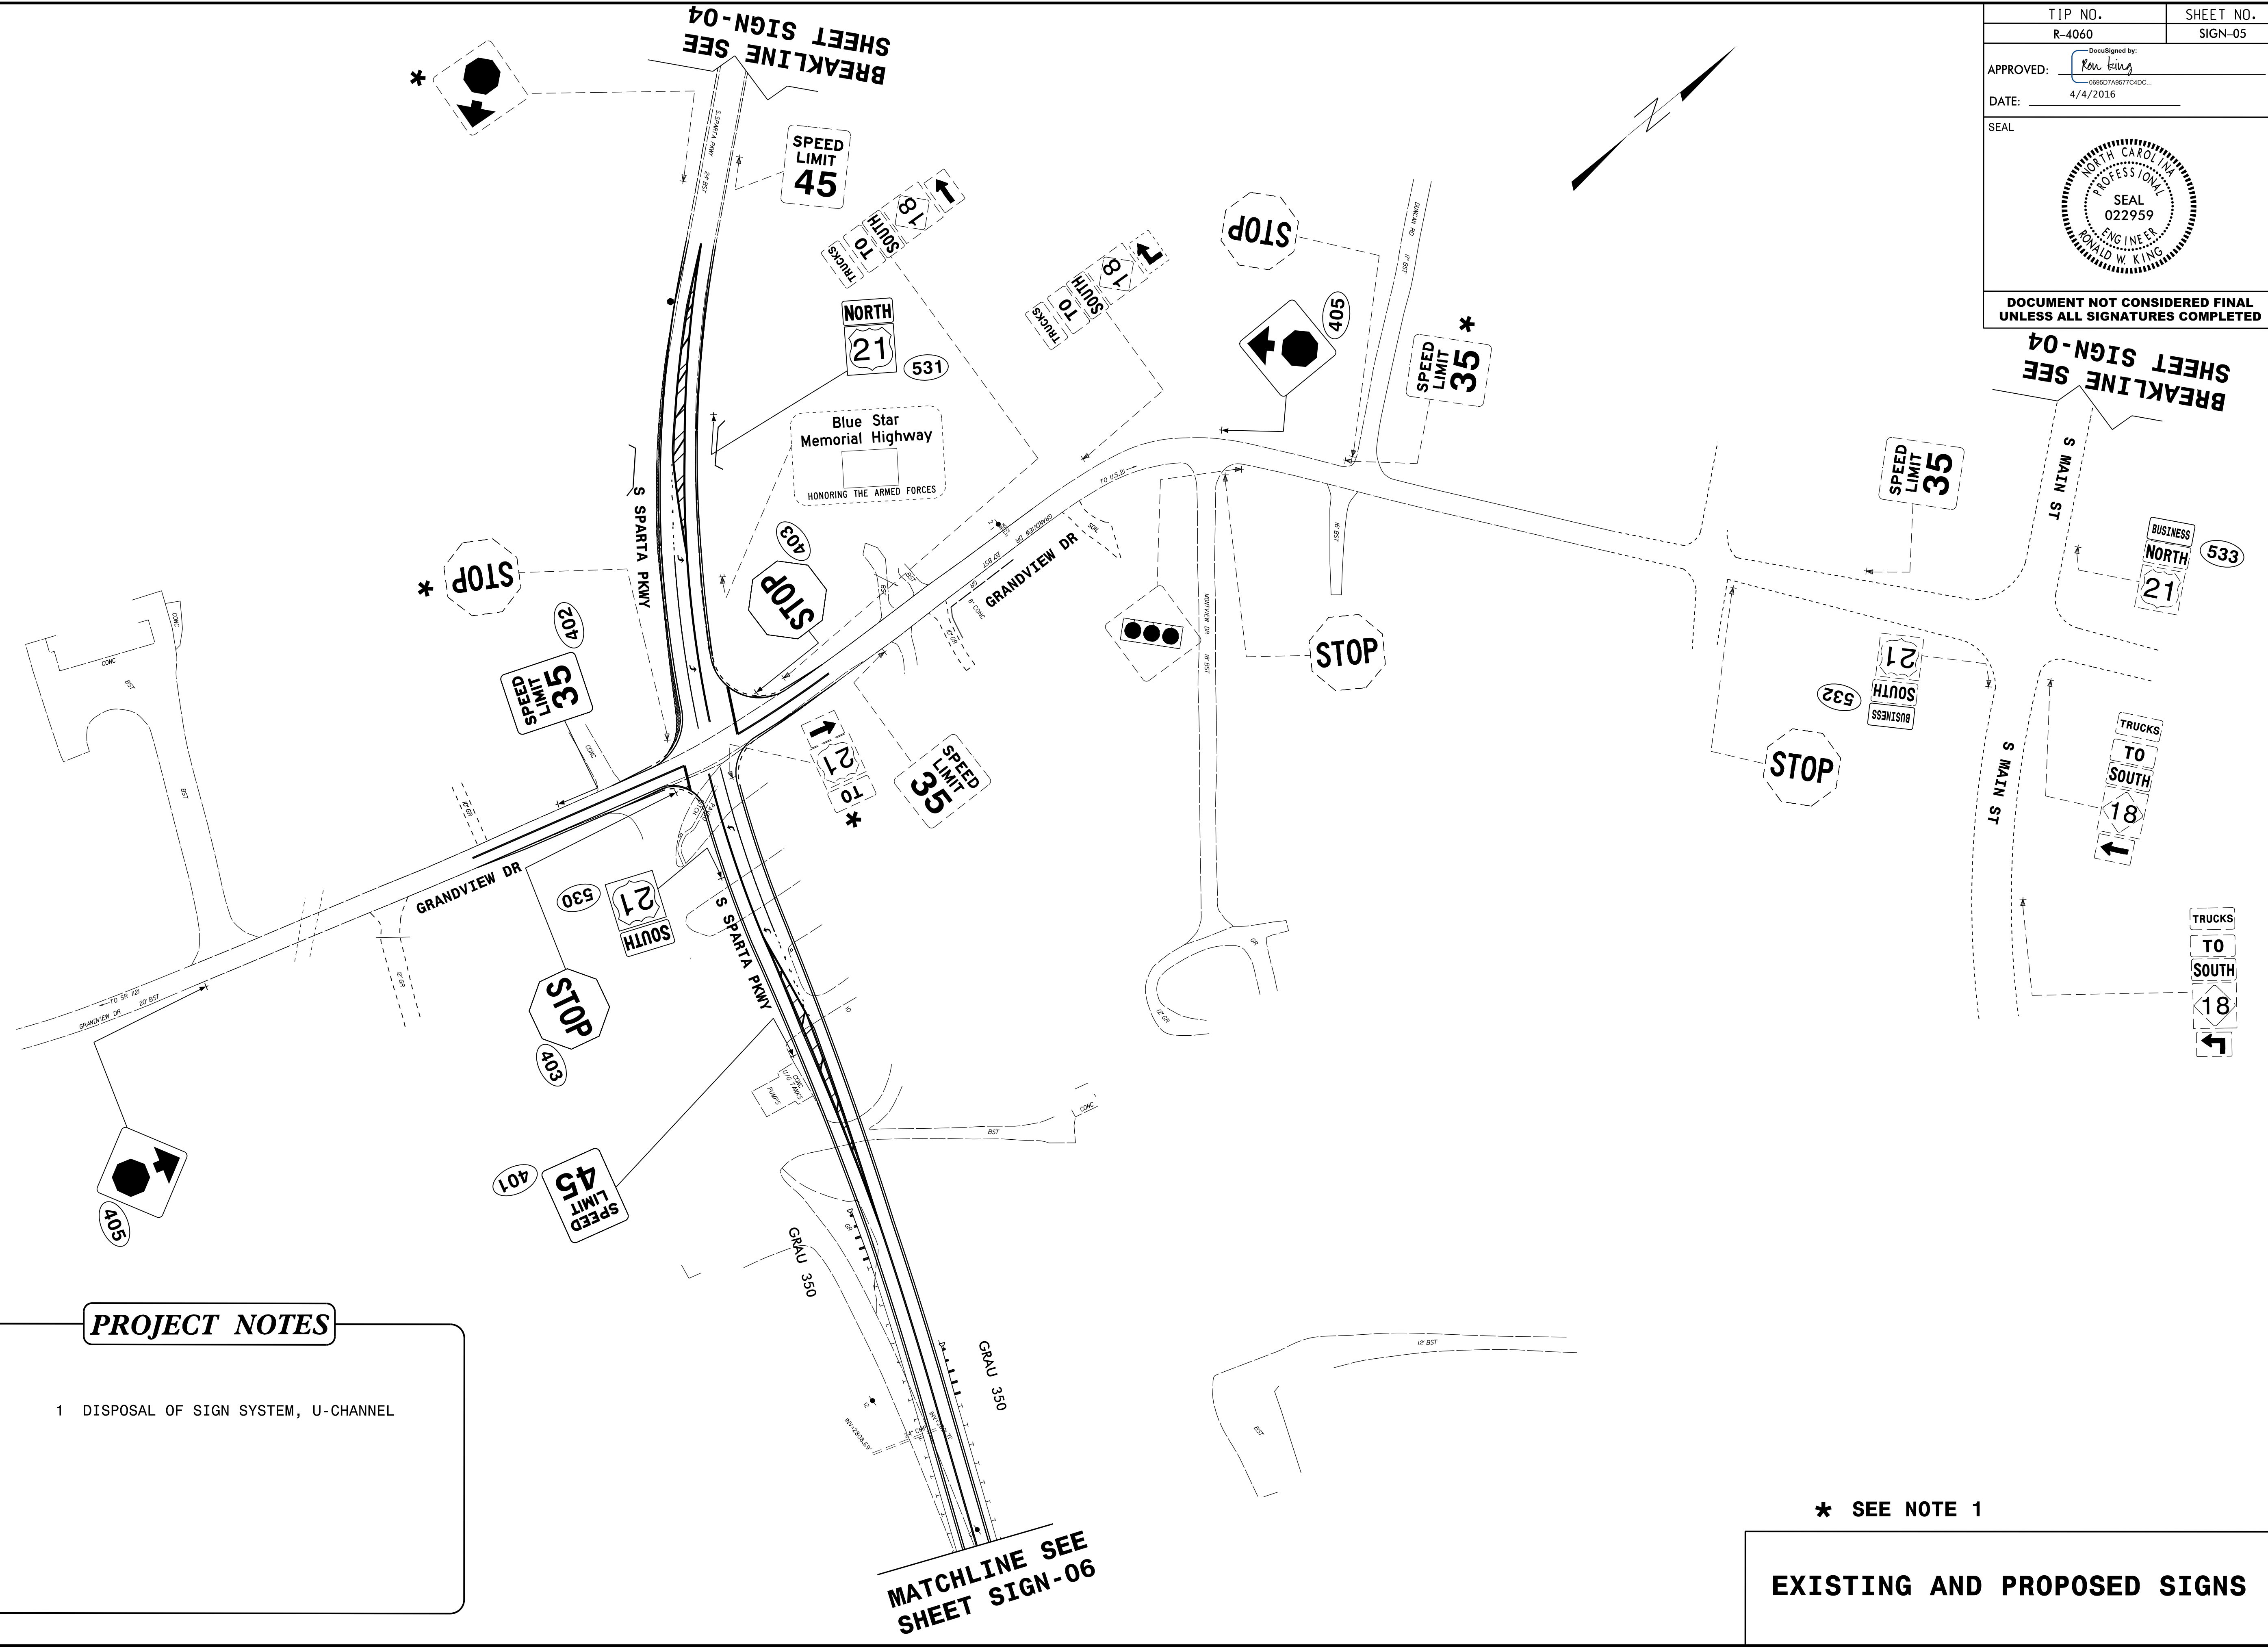


TIP NO. R-4060	SHEET NO. SIGN-05
APPROVED: <i>Ron King</i> 066507A877C4DC	
DATE: 4/4/2016	
SEAL	
	
DOCUMENT NOT CONSIDERED FINAL UNLESS ALL SIGNATURES COMPLETED	



PROJECT NOTES

1 DISPOSAL OF SIGN SYSTEM, U-CHANNEL

* SEE NOTE 1

EXISTING AND PROPOSED SIGNS

01-APR-2016 09:36
 0:\division\140600\Traffic\Signing\CADD\Signing Layout Plans\R-4060-Sgn-SGN_05.dgn
 jgmer-tnez AT E274401