


PROJECT REFERENCE NO.	SHEET NO.
R-4060	UC-5
DESIGNED BY: ARK	
DRAWN BY: ARK	
CHECKED BY: CAB	
APPROVED BY: CAB	
REVISOR:	
NORTH CAROLINA DEPARTMENT OF TRANSPORTATION UTILITIES ENGINEERING SECTION PHONE: (919) 707-6690 FAX: (919) 250-4151	
UTILITY CONSTRUCTION PLANS ONLY	

UTILITY CONSTRUCTION

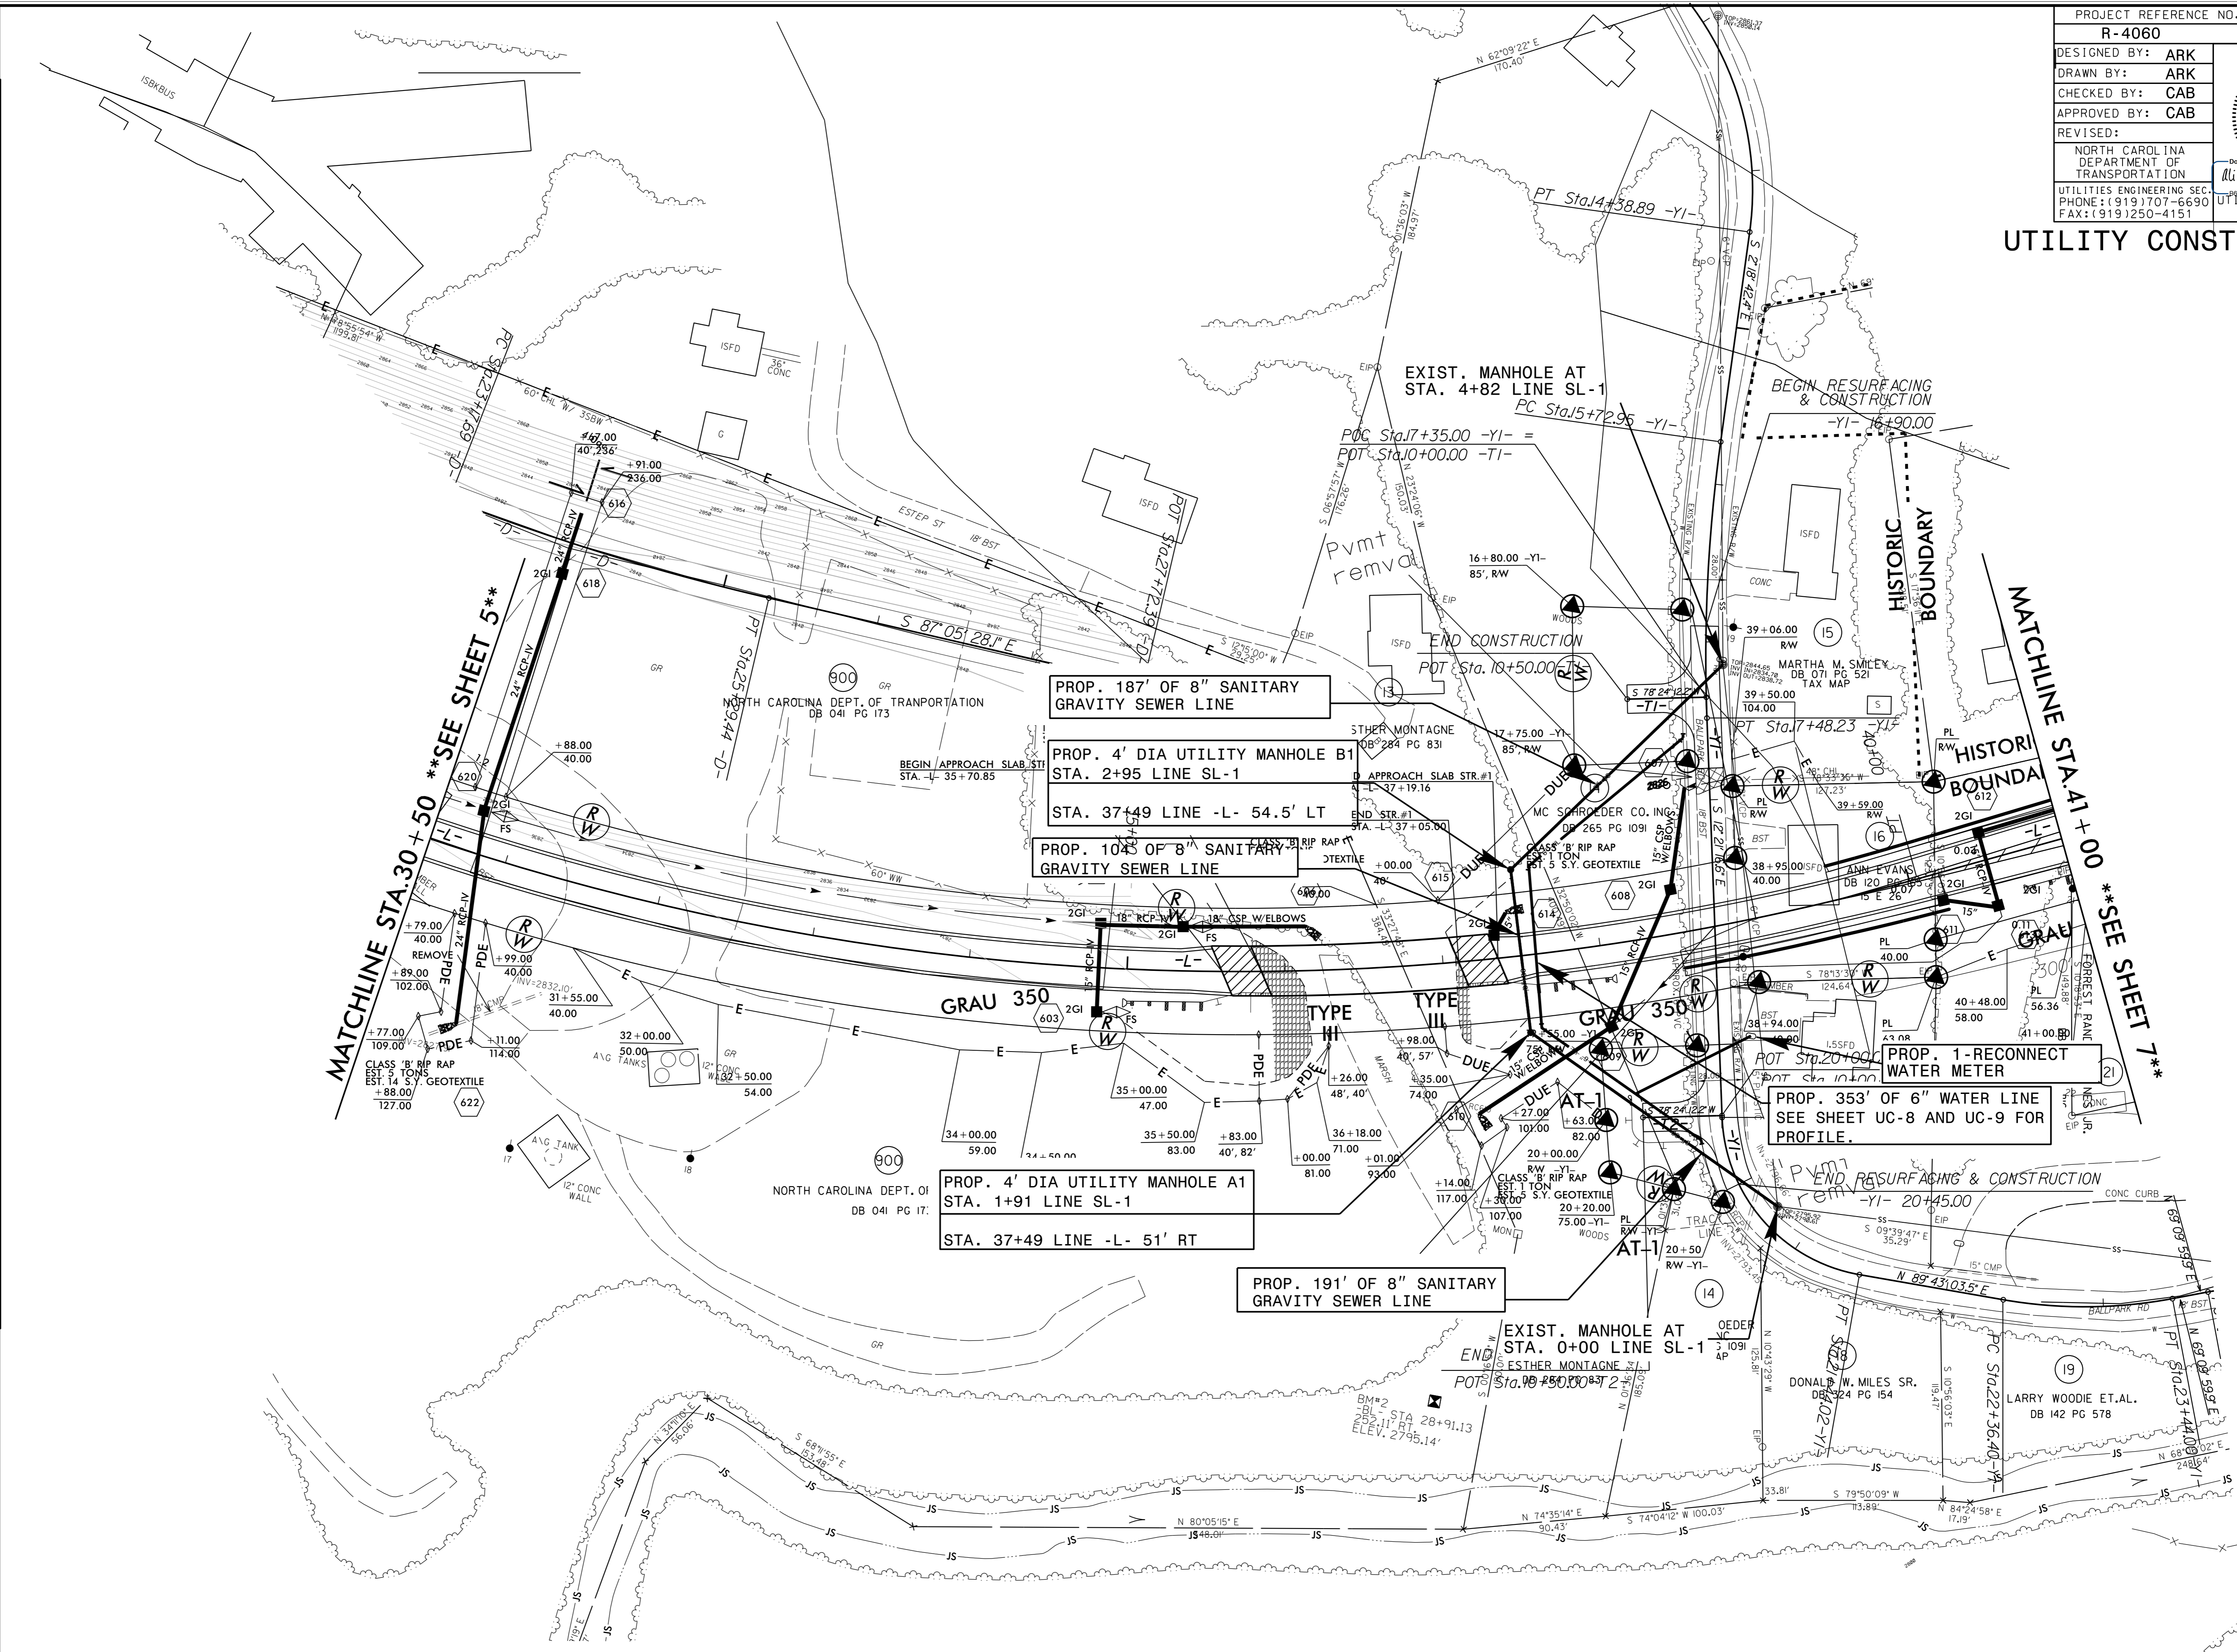

MATCHLINE STA. 30+50 **SEE SHEET 5**

MATCHLINE STA. 41+00 **SEE SHEET 7**

PROP. 187' OF 8" SANITARY GRAVITY SEWER LINE

PROP. 4' DIA UTILITY MANHOLE B1 STA. 2+95 LINE SL-1

STA. 37+49 LINE -L- 54.5' LT

PROP. 104' OF 8" SANITARY GRAVITY SEWER LINE

PROP. 4' DIA UTILITY MANHOLE A1 STA. 1+91 LINE SL-1

STA. 37+49 LINE -L- 51' RT

PROP. 191' OF 8" SANITARY GRAVITY SEWER LINE

PROP. 1-RECONNECT WATER METER

PROP. 353' OF 6" WATER LINE SEE SHEET UC-8 AND UC-9 FOR PROFILE.

REVISIONS

3-MAY-2016 10:07 UC:\Pro\jesh.sheet06.uc5.dgn