


PROJECT REFERENCE NO.	SHEET NO.
R-4060	UC-6
DESIGNED BY: ARK	
DRAWN BY: ARK	
CHECKED BY: CAB	
APPROVED BY: CAB	
REVISED:	
NORTH CAROLINA DEPARTMENT OF TRANSPORTATION UTILITIES ENGINEERING SEC. PHONE: (919) 707-6690 FAX: (919) 250-4151	
UTILITY CONSTRUCTION PLANS ONLY	

UTILITY CONSTRUCTION

5/14/99
Q:\JUN-2016 (247...)\Engineering\UC\Proj\Gpk\sewer 5.dgn

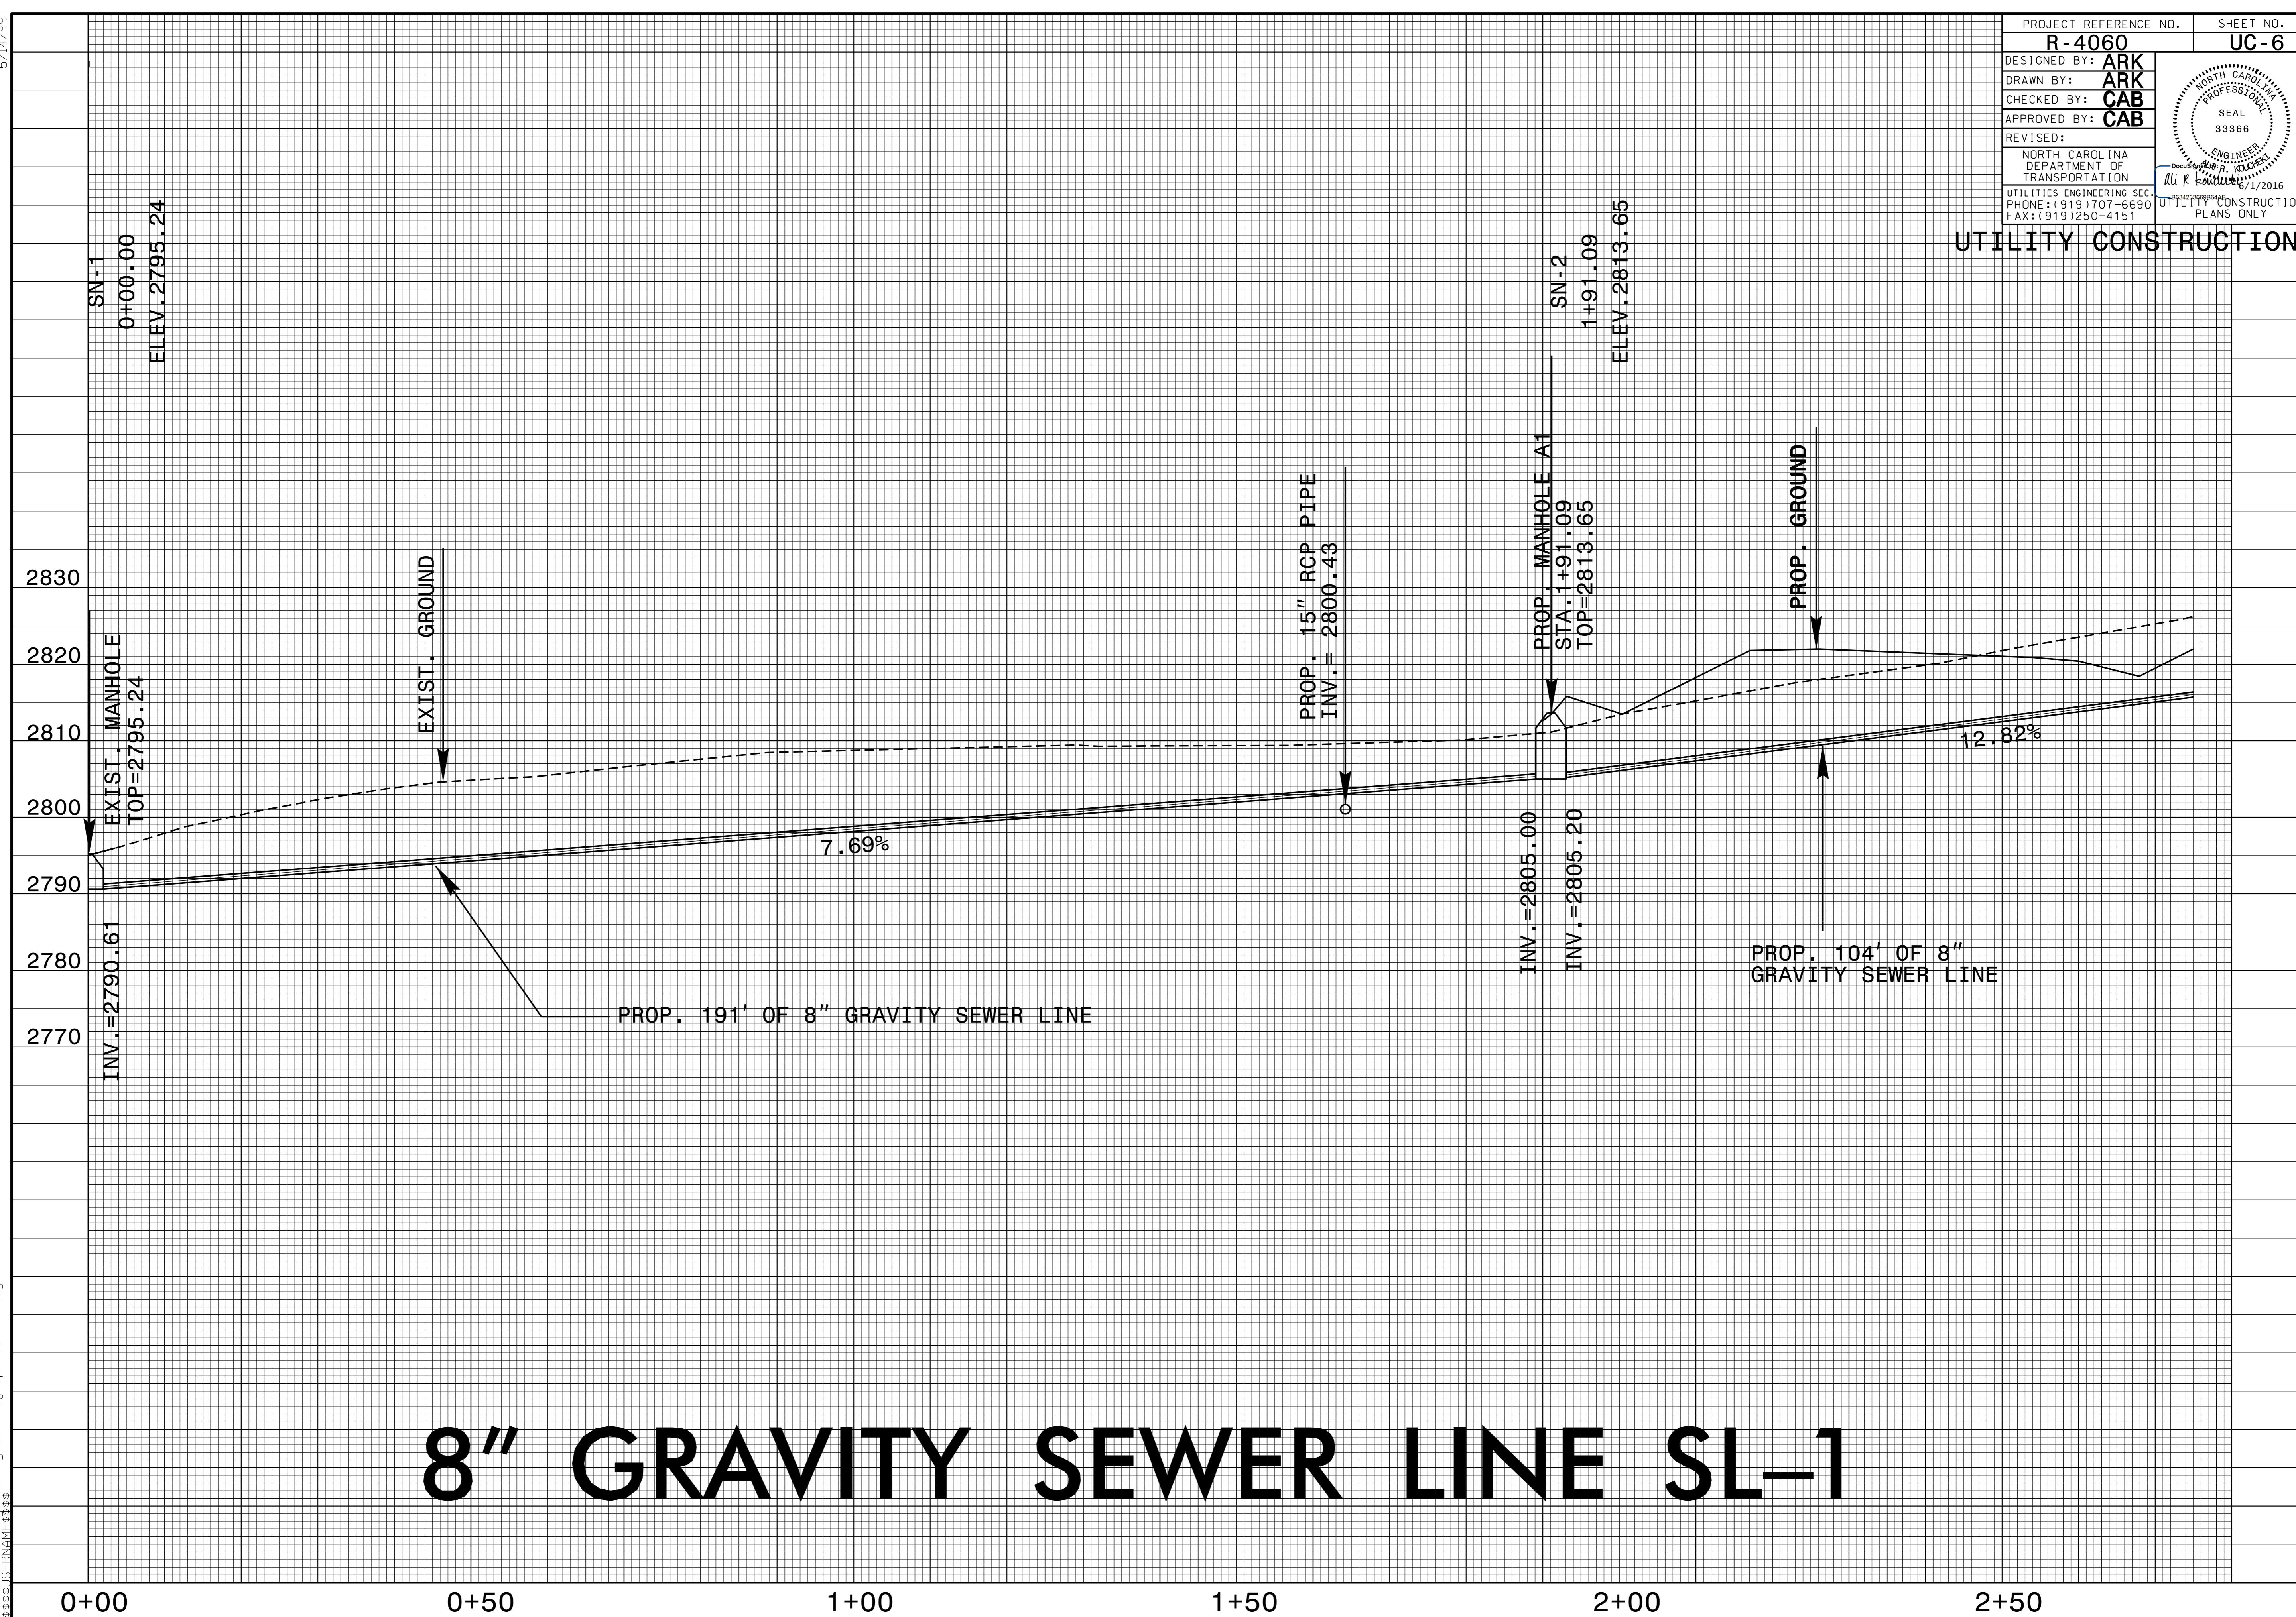

8" GRAVITY SEWER LINE SL-1

0+00 0+50 1+00 1+50 2+00 2+50