


PROJECT REFERENCE NO.	SHEET NO.
R-4060	UC-7
DESIGNED BY: ARK	
DRAWN BY: ARK	
CHECKED BY: CAB	
APPROVED BY: CAB	
REVISED:	
NORTH CAROLINA DEPARTMENT OF TRANSPORTATION UTILITIES ENGINEERING SEC. PHONE: (919) 707-6690 FAX: (919) 250-4151	
UTILITY CONSTRUCTION PLANS ONLY	

UTILITY CONSTRUCTION

5/14/99

06 JUL 2016 15:47
 C:\Users\ark\OneDrive\Engineering\UC\Proj\Gpk\sewer 6.dgn

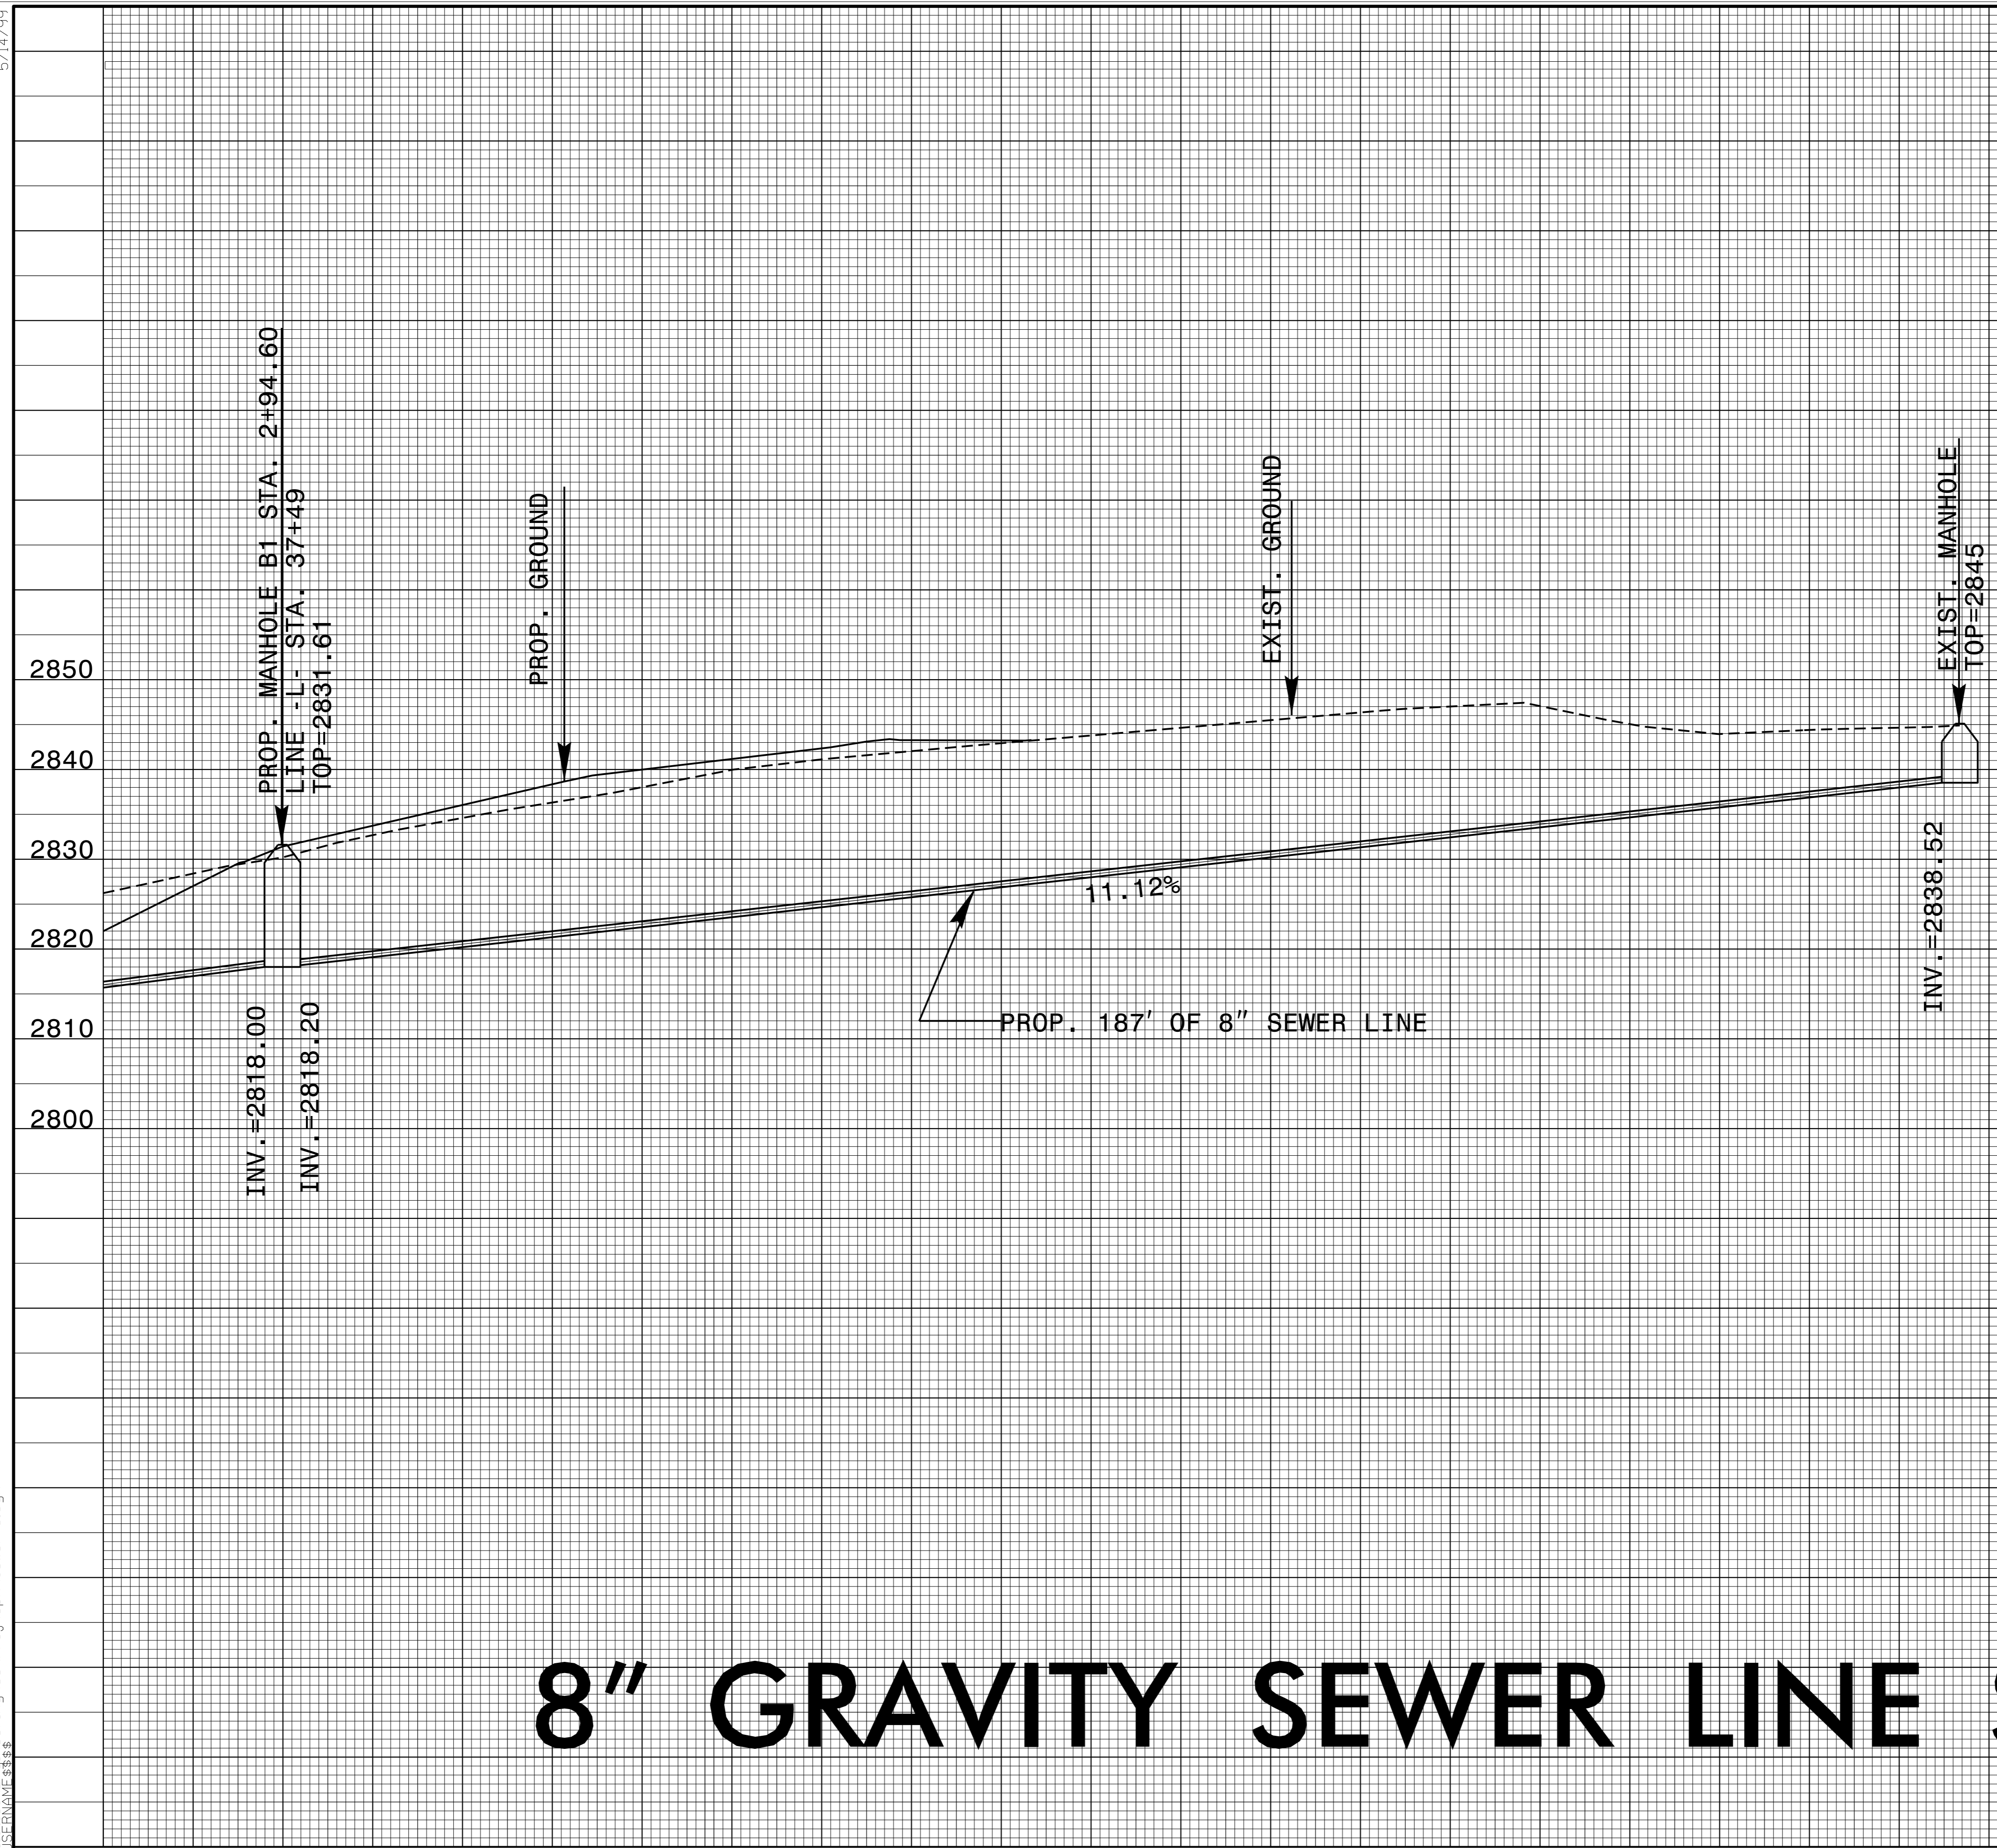

8" GRAVITY SEWER LINE SL-1

3+00

4+00