


PROJECT REFERENCE NO.	SHEET NO.
R-4060	UC-8
DESIGNED BY: ARK	
DRAWN BY: ARK	
CHECKED BY: CAB	
APPROVED BY: CAB	
REVISED:	
NORTH CAROLINA DEPARTMENT OF TRANSPORTATION	
UTILITIES ENGINEERING SECTION PHONE: (919) 707-6690 FAX: (919) 250-4151	

UTILITY CONSTRUCTION

5/14/99

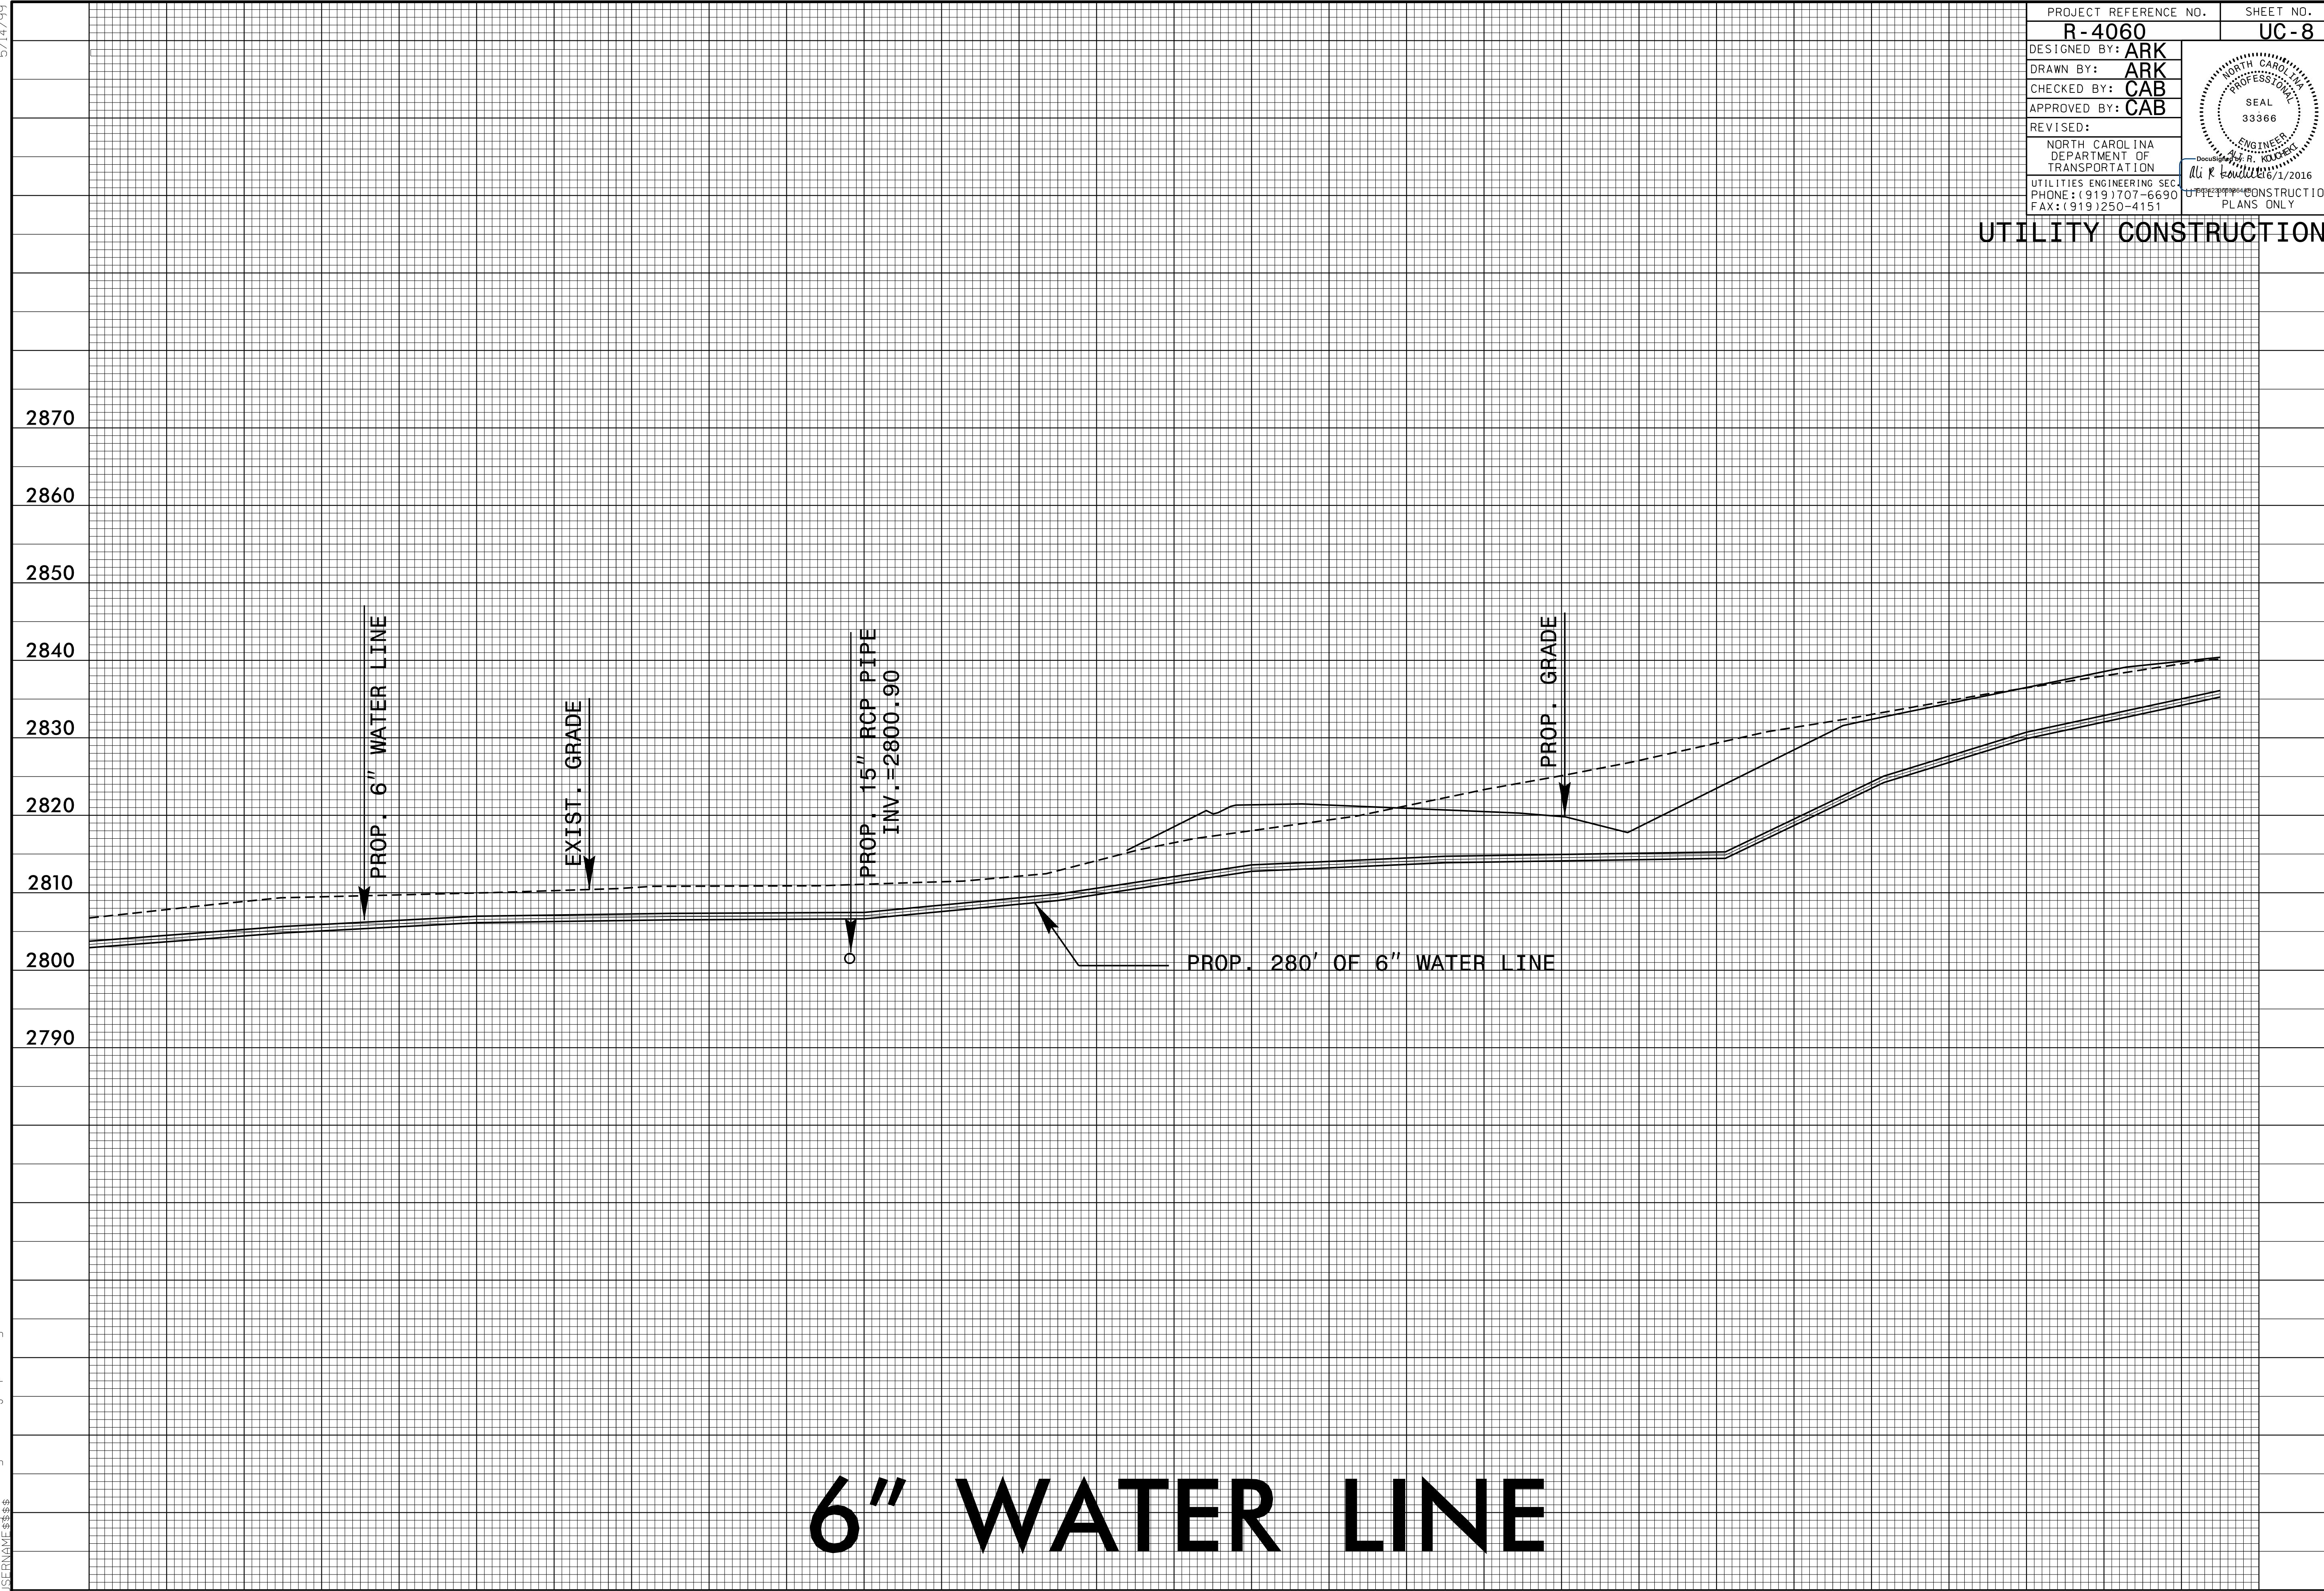

6" WATER LINE

Q:\JUN-2016 (251)
 44441\Engineering\UC\Proj\Gpk\9.dgn

0+50

1+50

2+50