


UTILITIES BY OTHERS

NOTE:
 ALL PROPOSED UTILITY WORK SHOWN ON THIS SHEET WILL BE DONE BY OTHERS. NO PAYMENT WILL BE MADE TO THE CONTRACTOR FOR PROPOSED UTILITY WORK SHOWN ON THIS SHEET.

ANY TELEPHONE LINES GOING TO NC FACILITIES ARE BEING RELOCATED IN COORDINATION WITH THE ALLEGHANY DOT MAINTENANCE OFFICE.

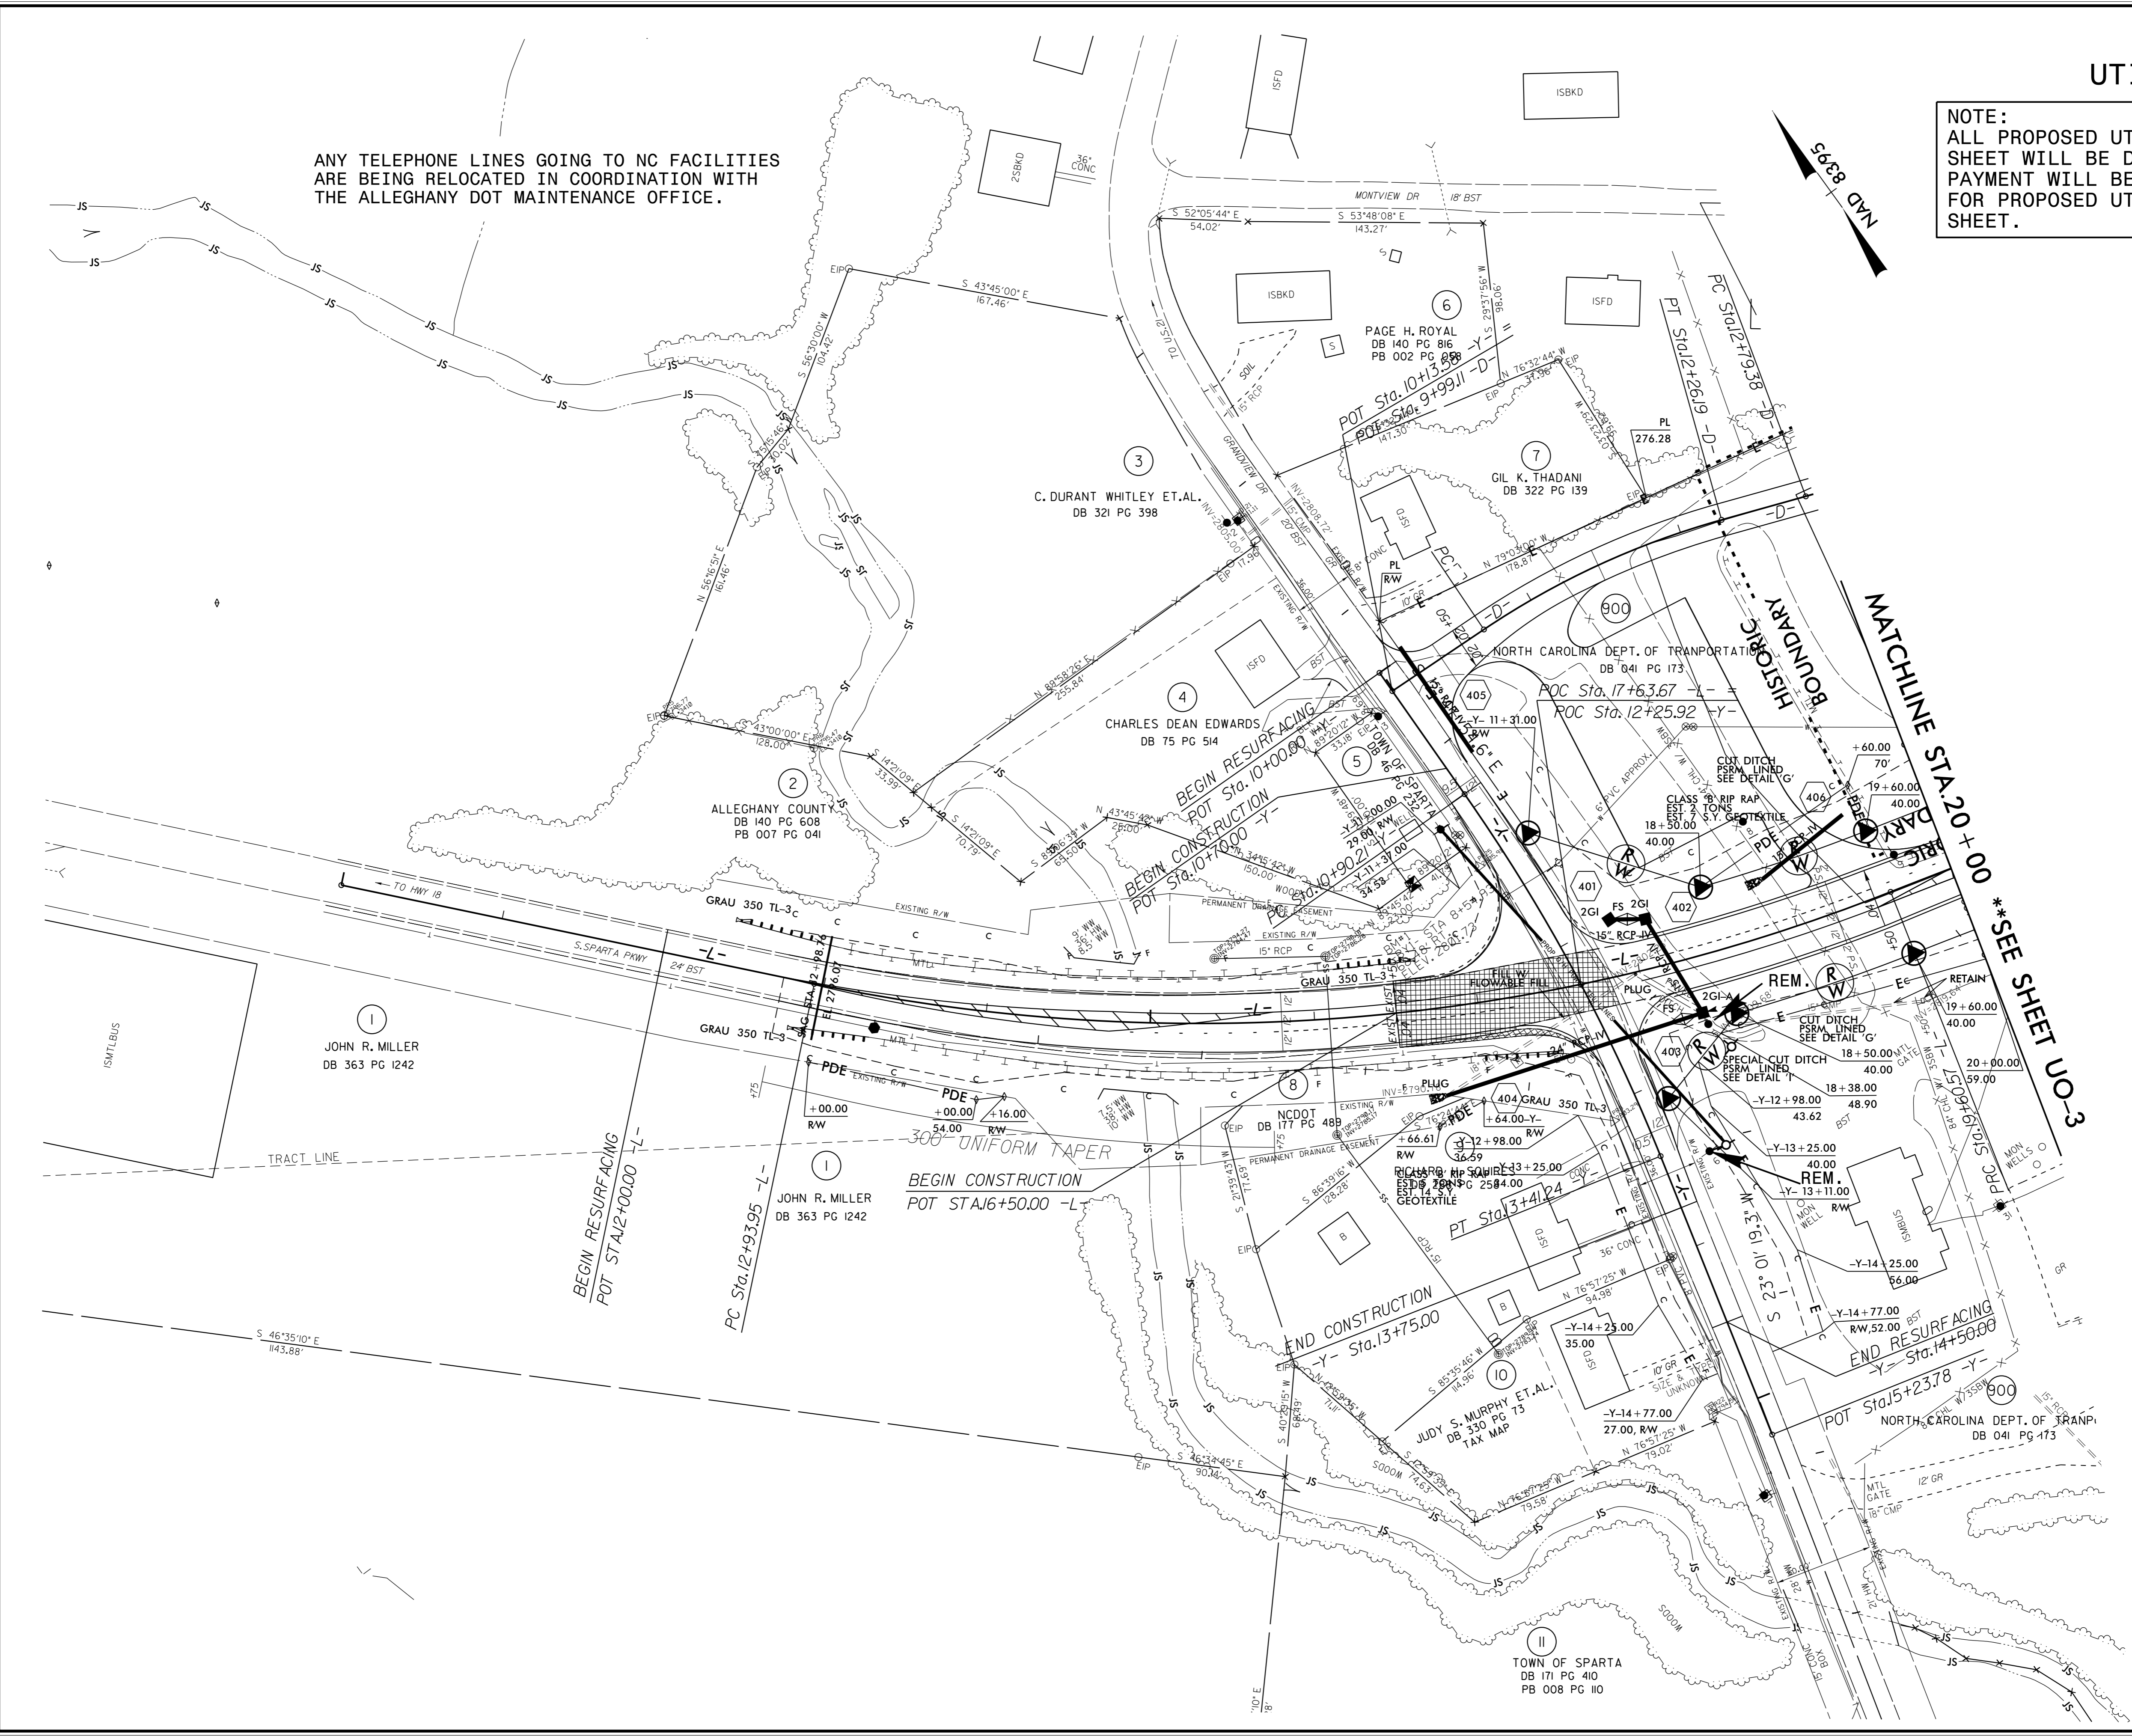

REVISIONS

MATCHLINE STA 20+00 **SEE SHEET U0-3

5/14/99
 02-JUN-2016 09:38 U:\00\Proj\psh_sheets\04_U02.dgn
 U:\00\Proj\psh_sheets\04_U02.dgn