


UTILITIES BY OTHERS


NOTE:
ALL PROPOSED UTILITY WORK SHOWN ON THIS SHEET WILL BE DONE BY OTHERS. NO PAYMENT WILL BE MADE TO THE CONTRACTOR FOR PROPOSED UTILITY WORK SHOWN ON THIS SHEET.

ANY TELEPHONE LINES GOING TO NC DOT FACILITIES ARE BEING RELOCATED IN COORDINATION WITH THE ALLEGHANY DOT MAINTENANCE OFFICE.

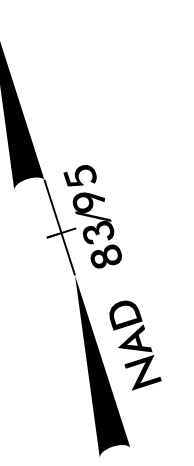

MATCHLINE STA.20+00 **SEE SHEET UO-2

MATCHLINE STA.30+50 **SEE SHEET UO-4

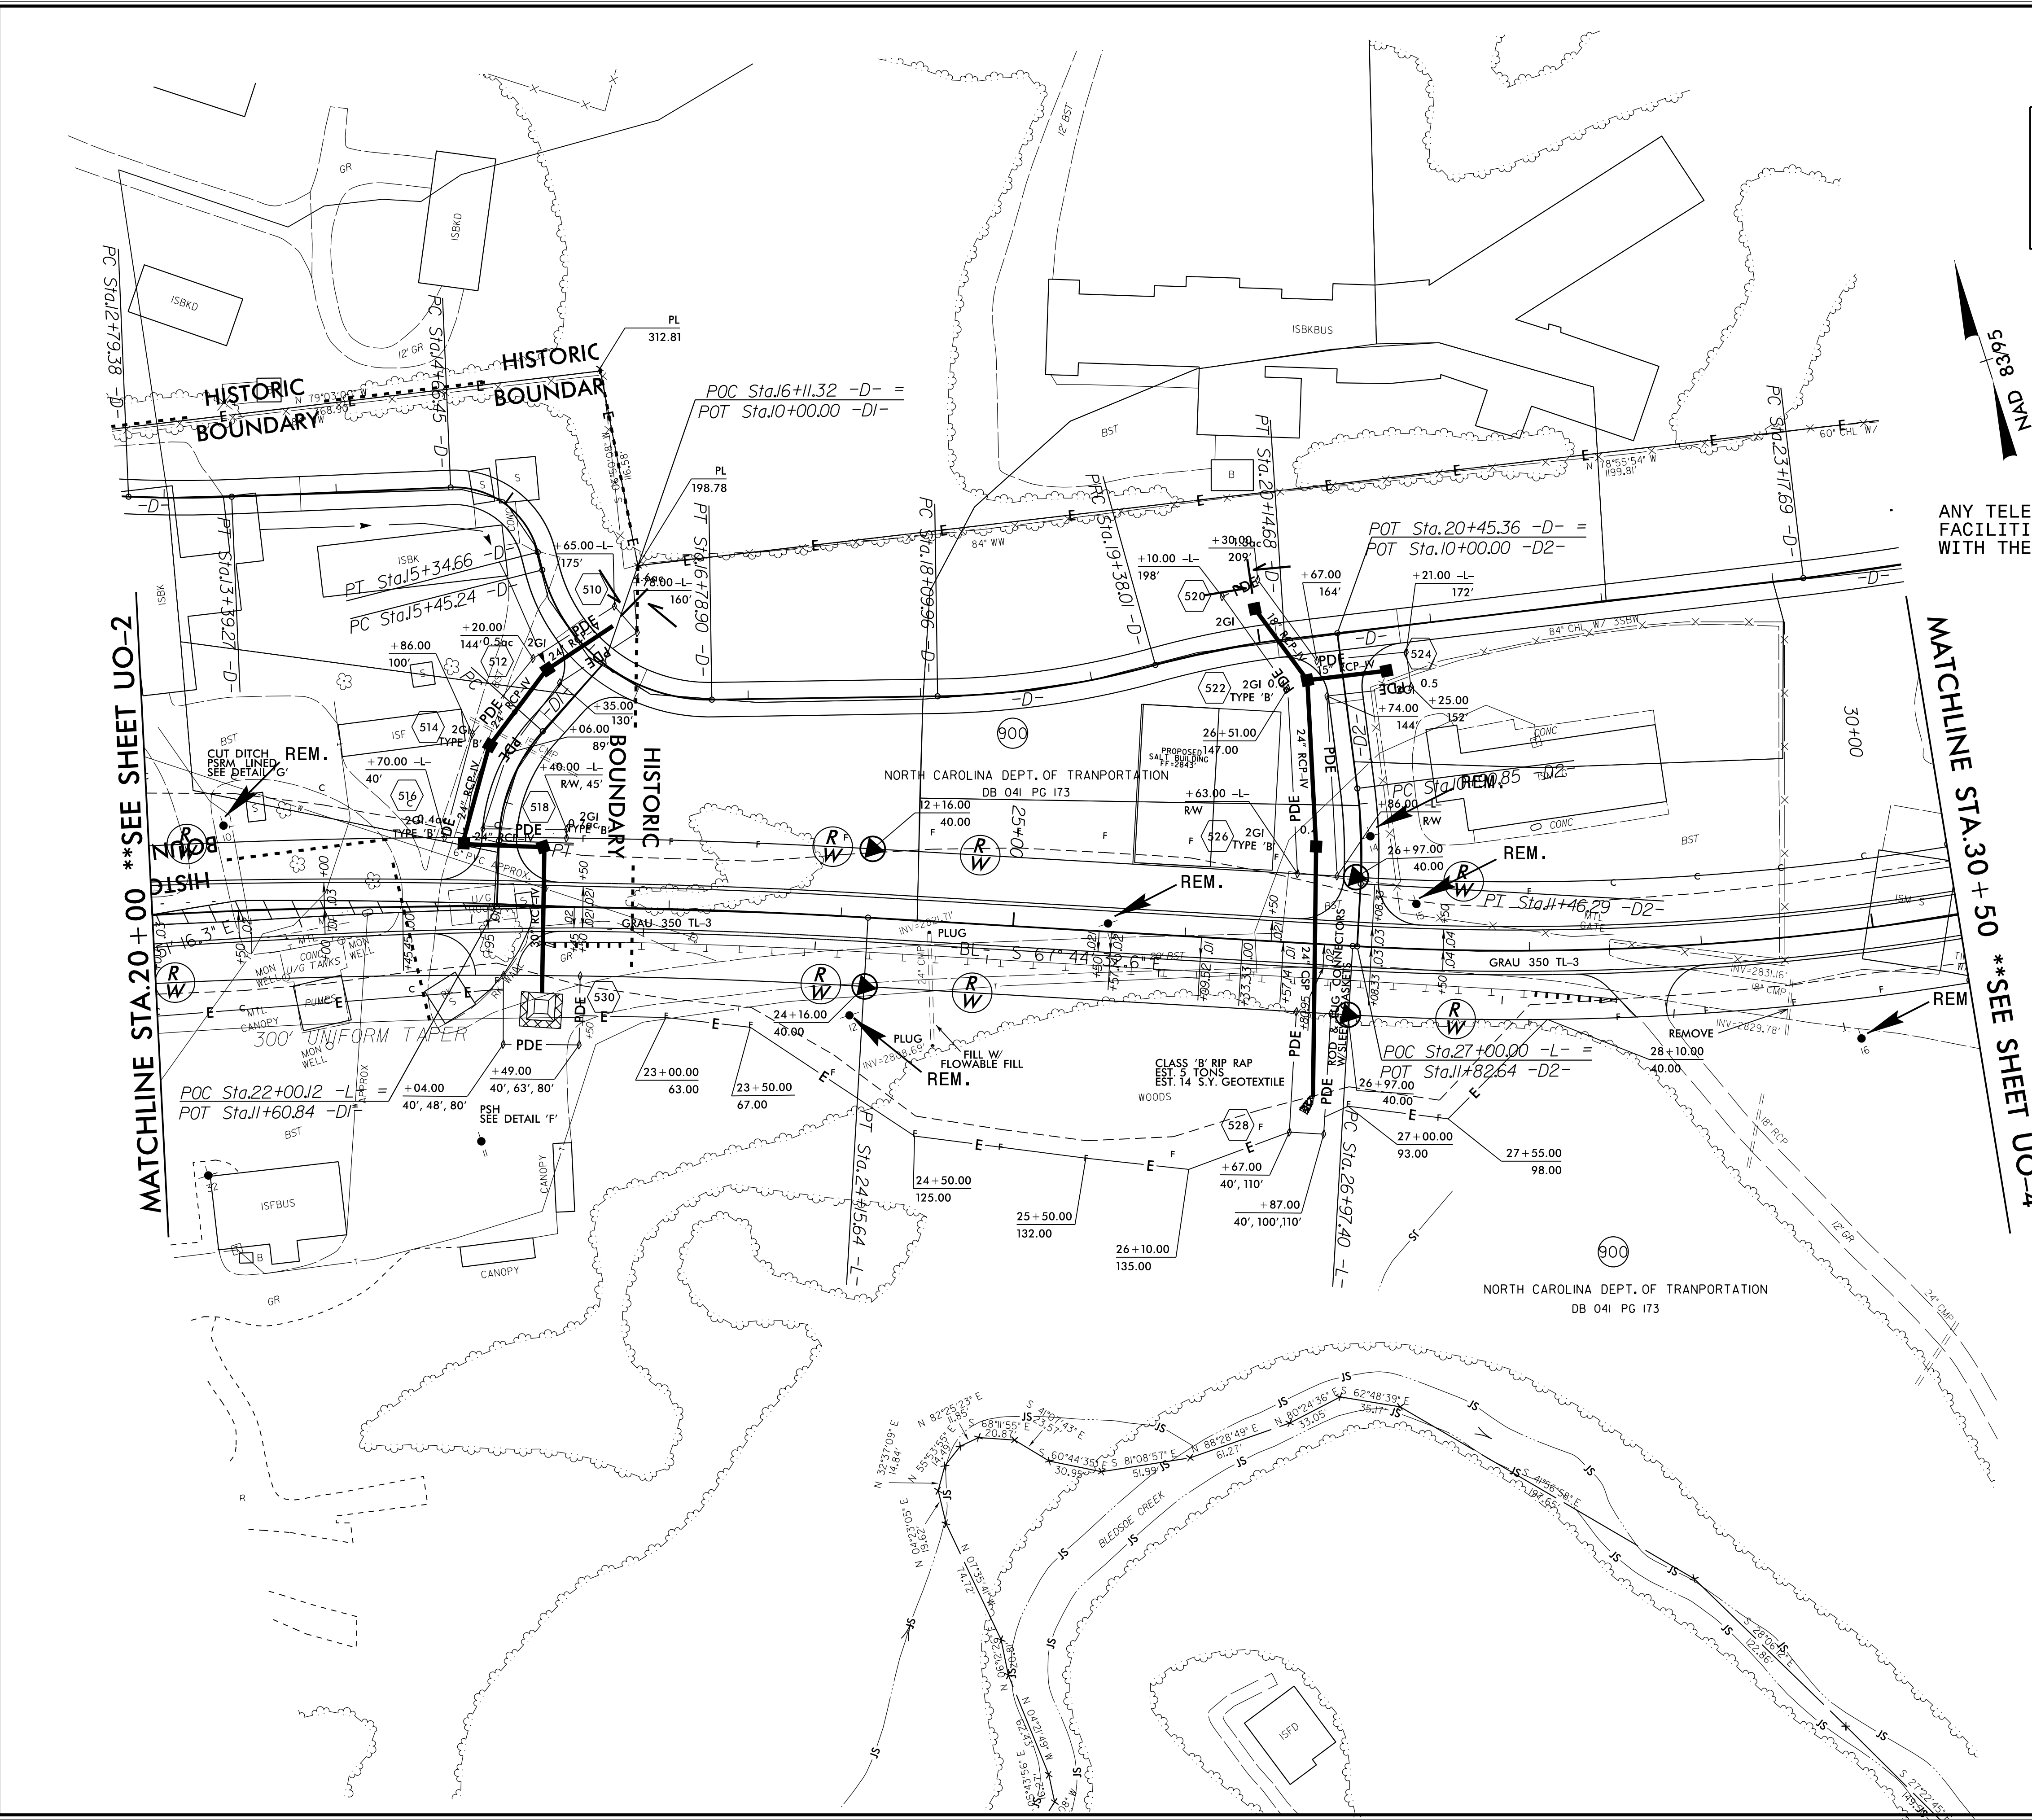

5/14/99
02 JUN-2016 09:49 U:\01\Proj\psh_sheets\05_U03.dgn