

UTILITIES BY OTHERS


NOTE:
ALL PROPOSED UTILITY WORK SHOWN ON THIS SHEET WILL BE DONE BY OTHERS. NO PAYMENT WILL BE MADE TO THE CONTRACTOR FOR PROPOSED UTILITY WORK SHOWN ON THIS SHEET.

RETAINING WALL #1 : BEGINS AT STA. -L- 38+40 RT
ENDS AT STA. -L- 40+30 RT
RETAINING WALL #2 : BEGINS AT STA. -L- 39+30 LT
ENDS AT STA. -L- 42+85 LT
RETAINING WALL #5 : BEGINS AT STA. -L- 40+70 RT
ENDS AT STA. -L- 41+95 RT

EXISTING AERIAL COPPER CABLE TO BE REMOVED.

MATCHLINE STA.30+50 **SEE SHEET UO-3

MATCHLINE STA.41+00 **SEE SHEET UO-5

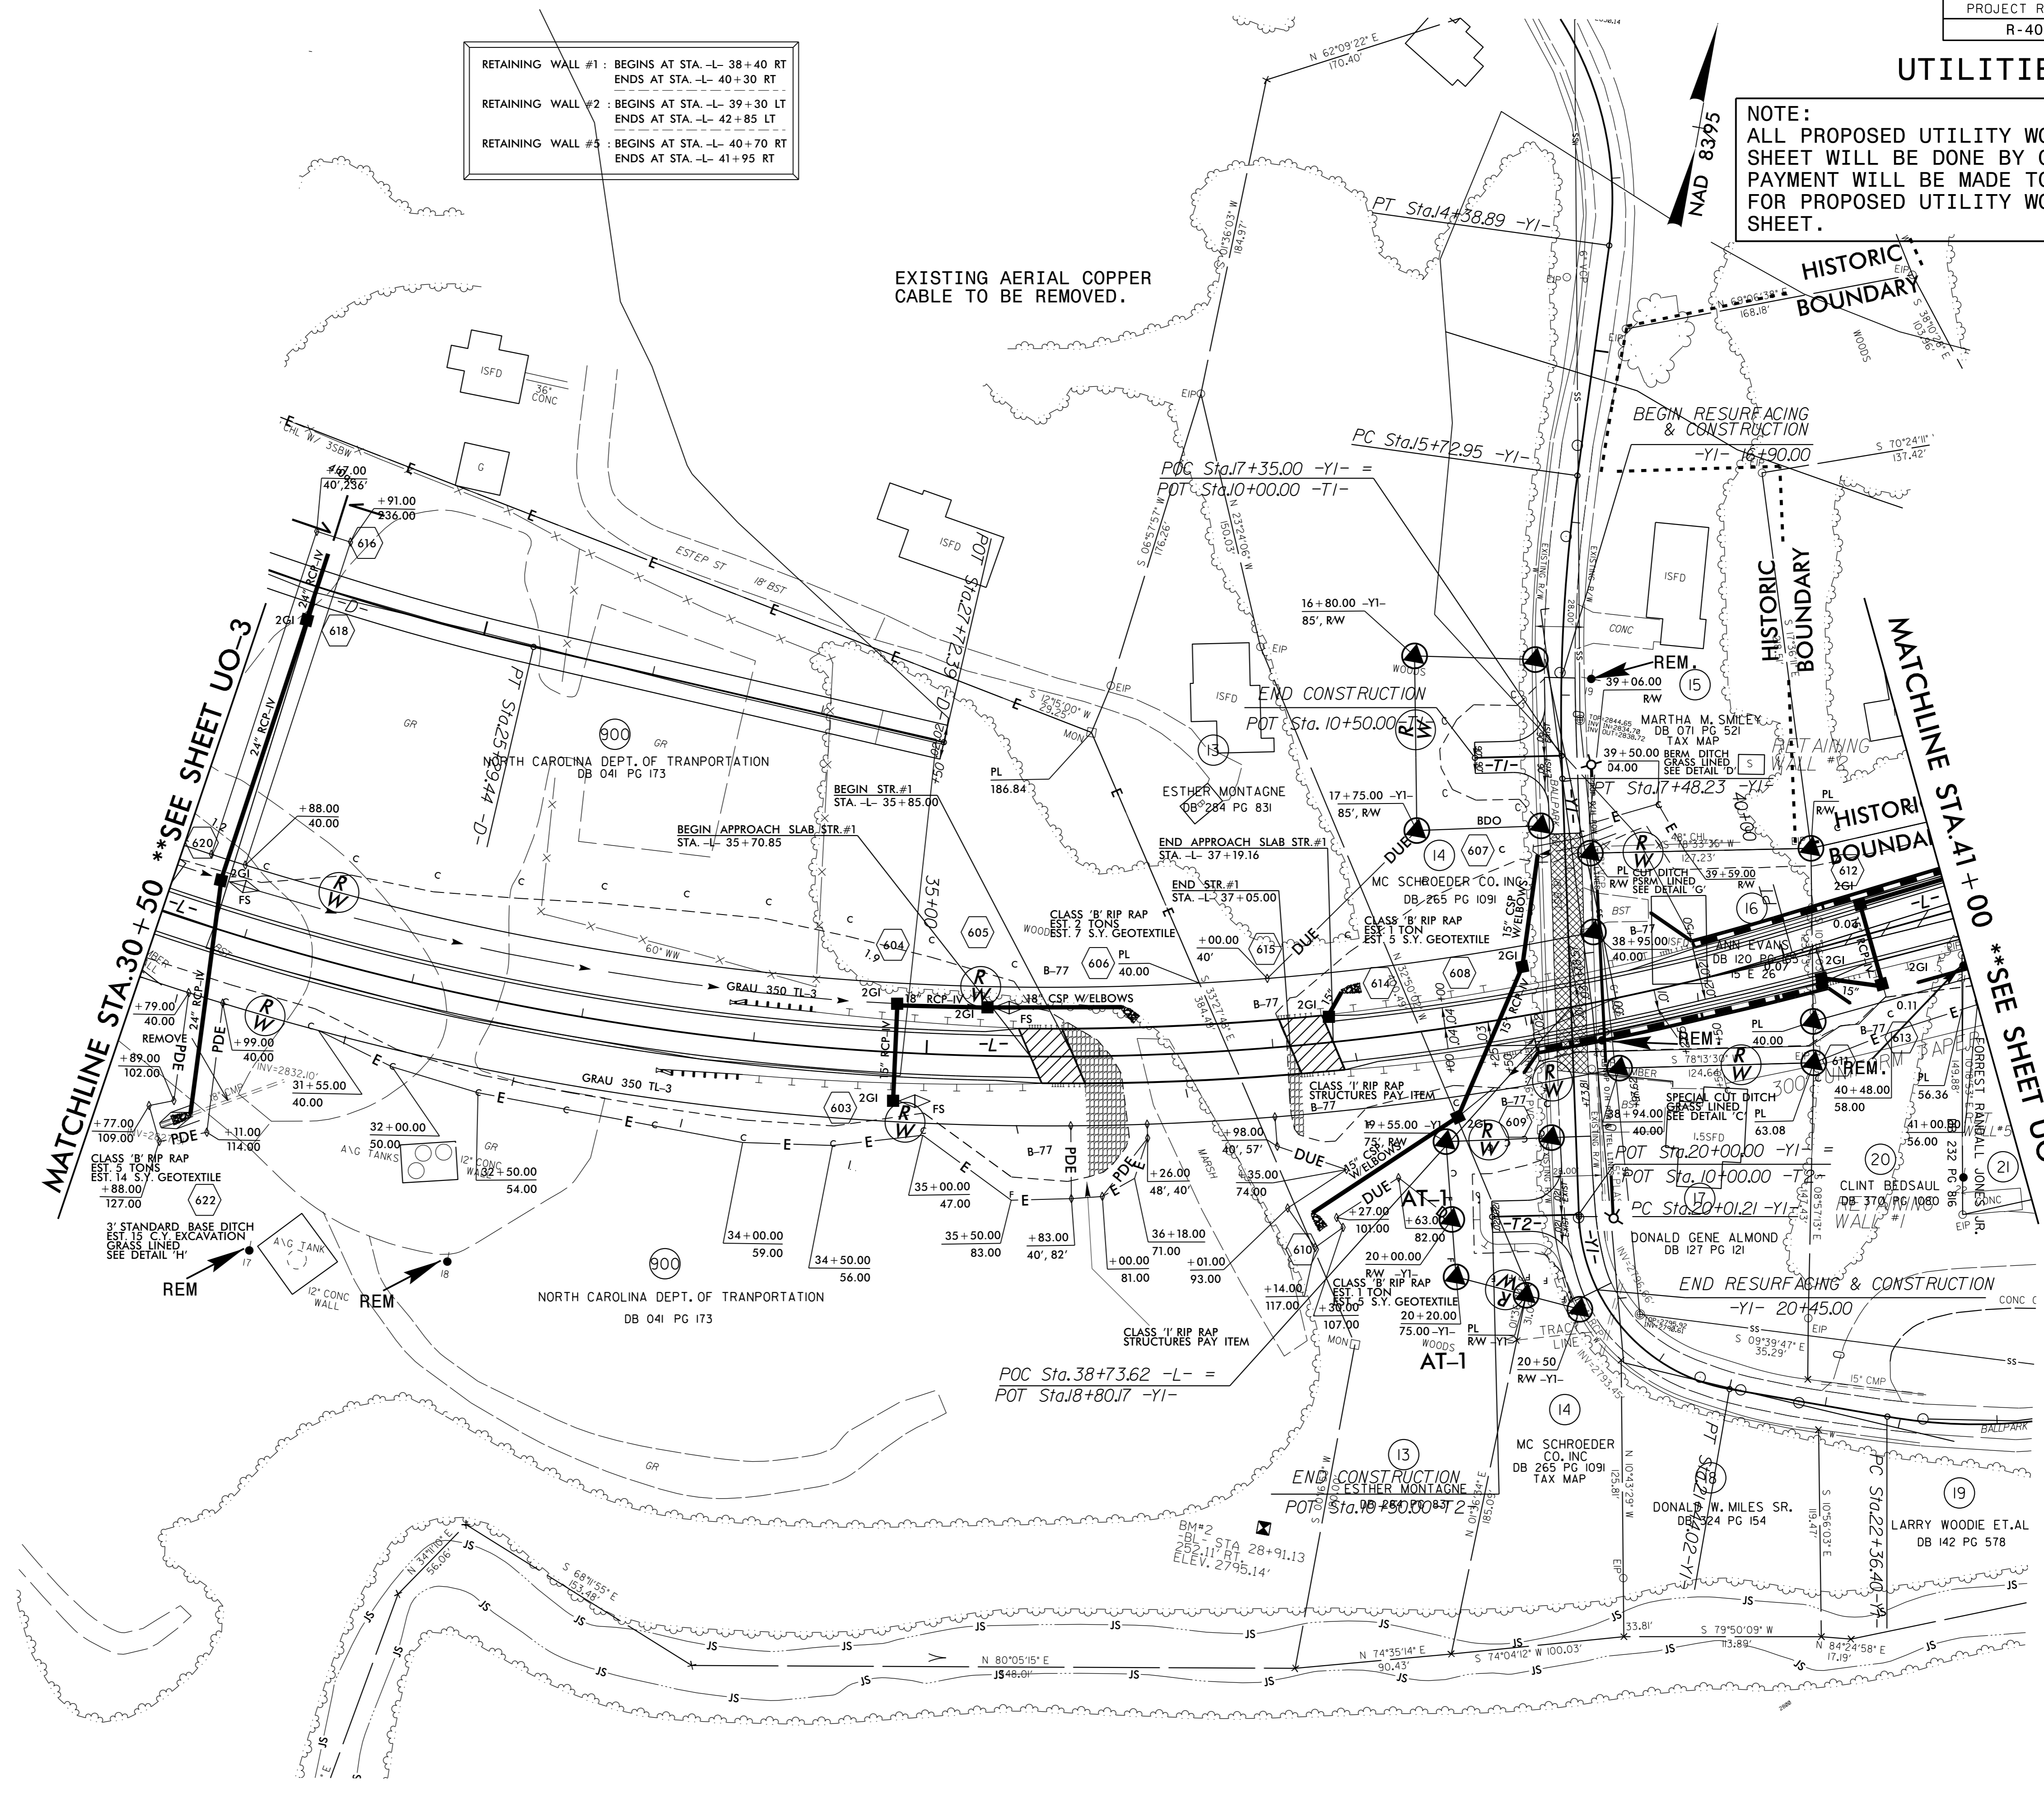

5/14/99

02-JUN-2016 09:52 D:\01\Proj\psh.sheets\06_UO4.dgn