


8/23/99

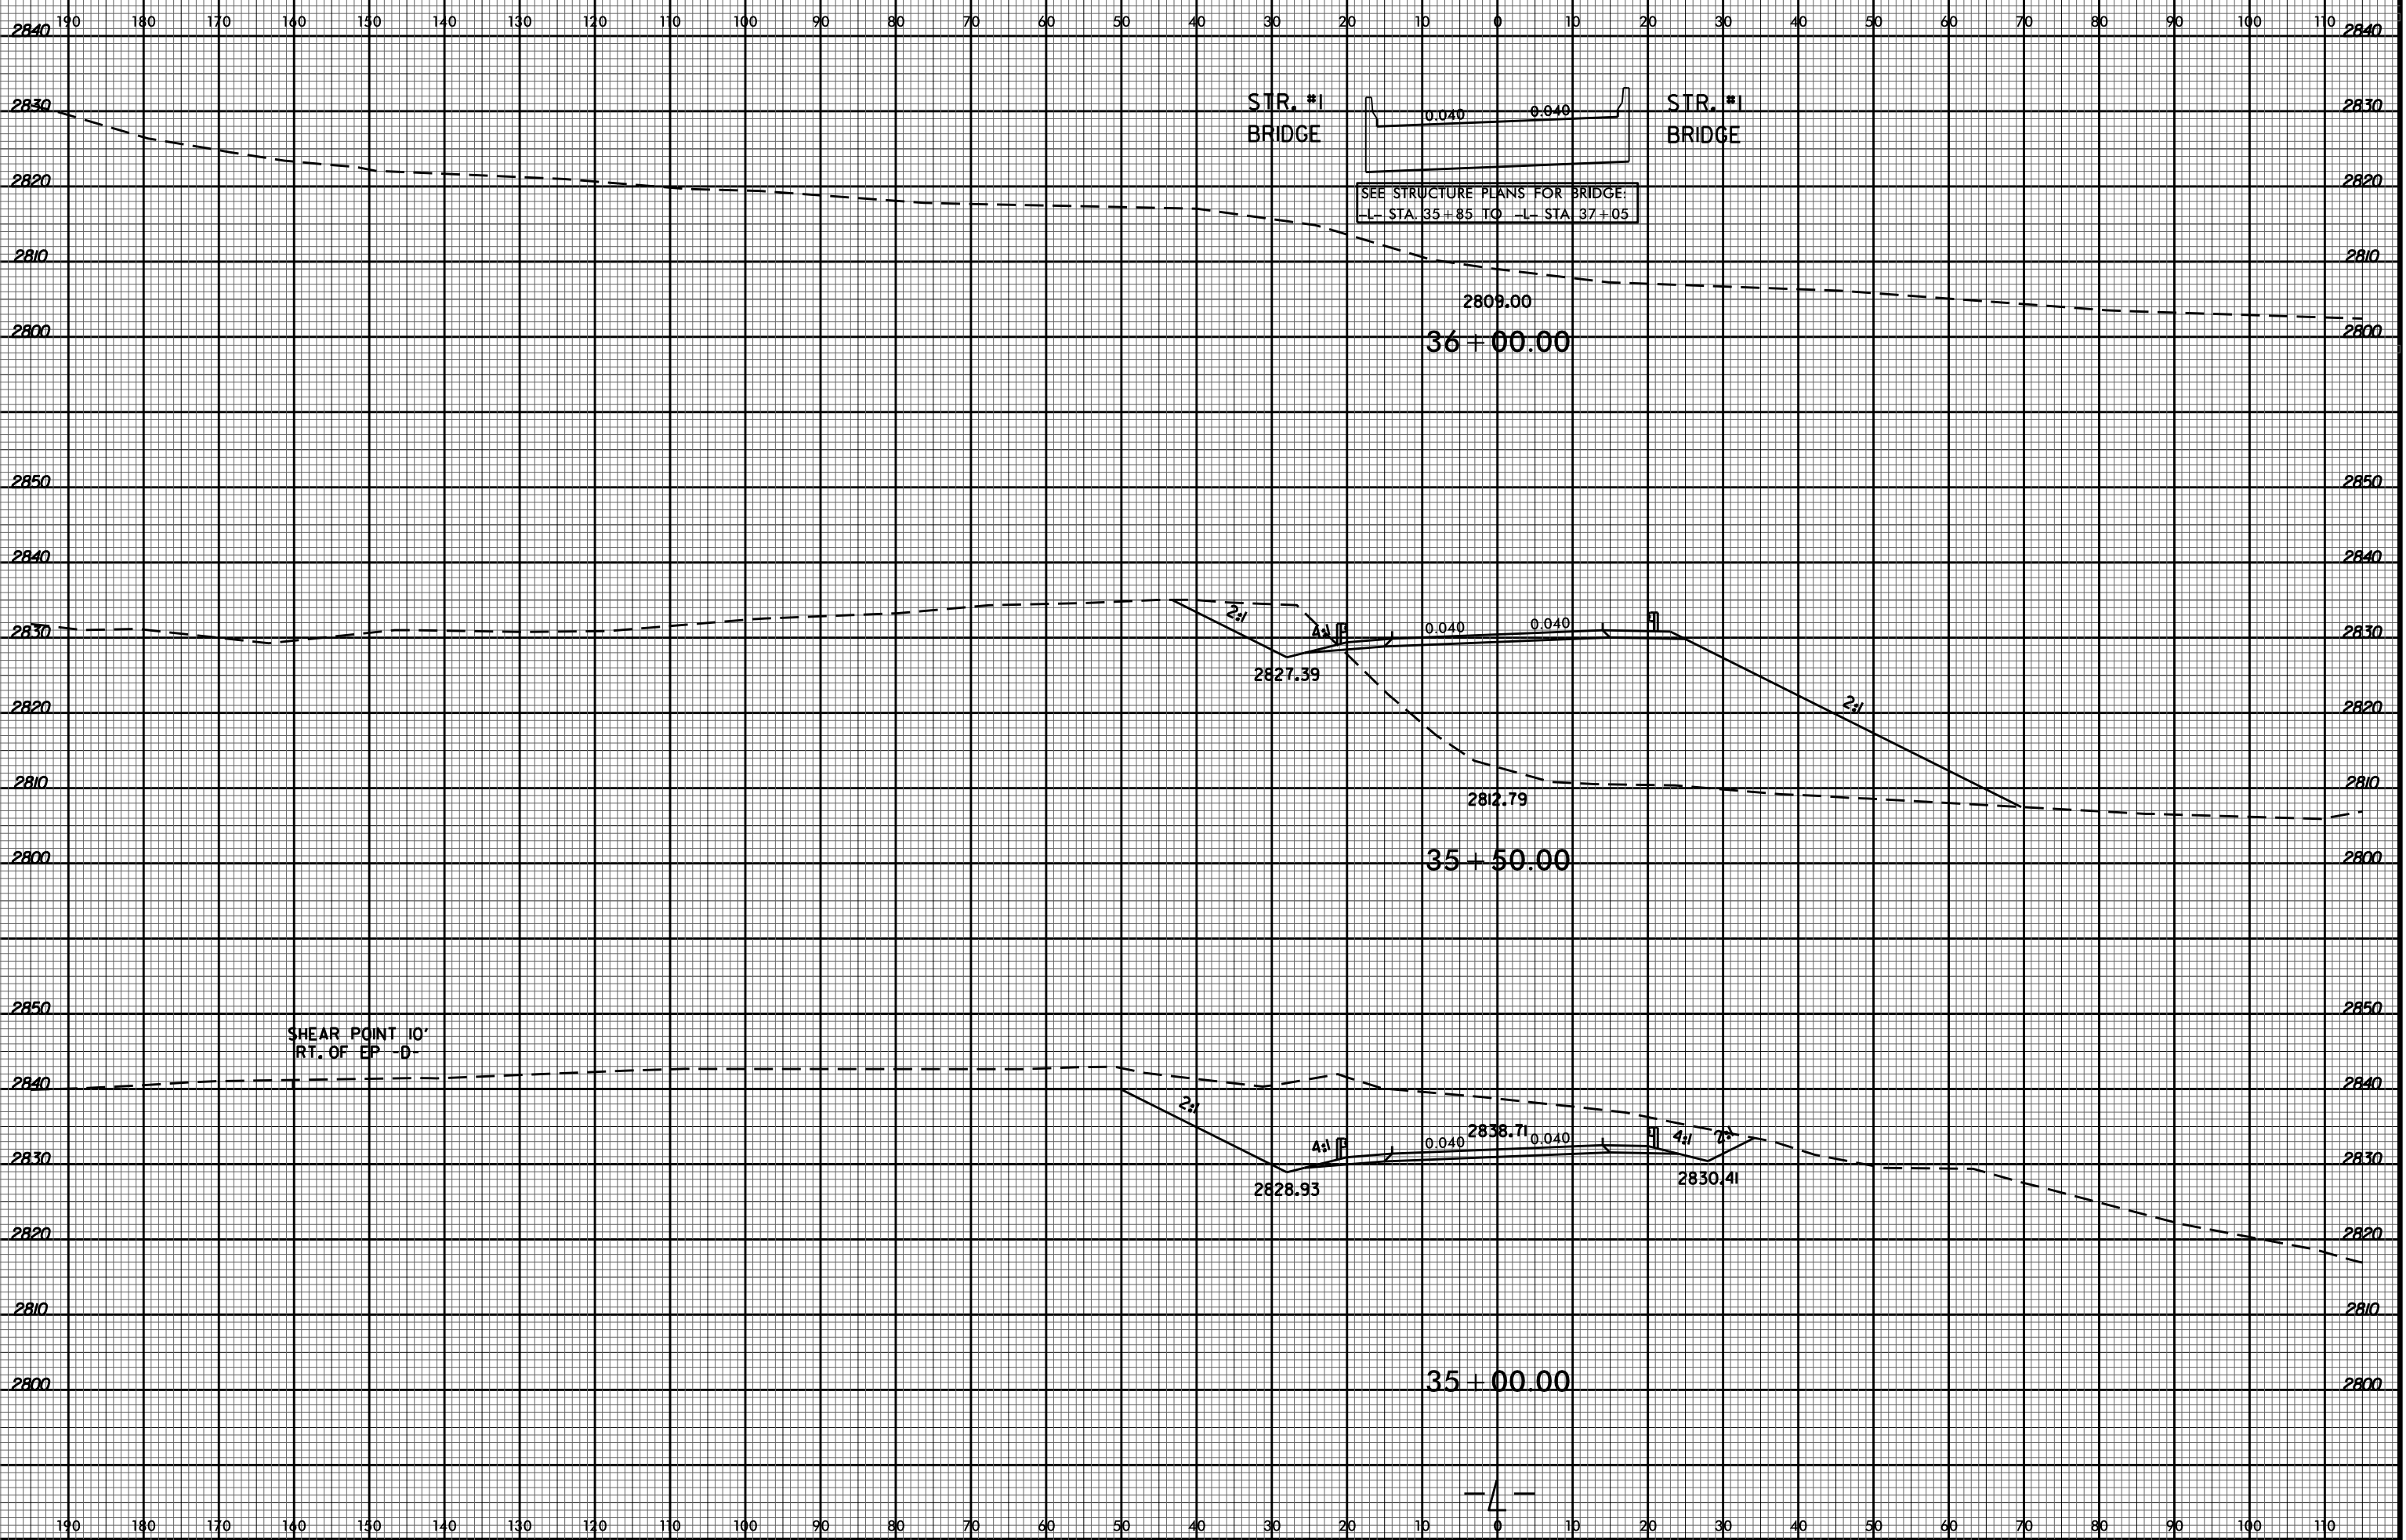

STR. #1 BRIDGE

SEE STRUCTURE PLANS FOR BRIDGE:  
-L- STA. 35+85 TO -L- STA. 37+05

STR. #1 BRIDGE

2809.00  
36+00.00

2827.39

2812.79  
35+50.00

SHEAR POINT 10'  
RT. OF EP -D-

2828.93

2838.71  
35+00.00

2830.41

23-JUN-2016 12:41 R:\P4060\Roadway - Revised\p1\_files\R-4060\_Rdy\_xpl.dgn \$\$\$USERNAME\$\$\$