


8/23/99



PROJ. REFERENCE NO.
R-4060

SHEET NO.
X-26

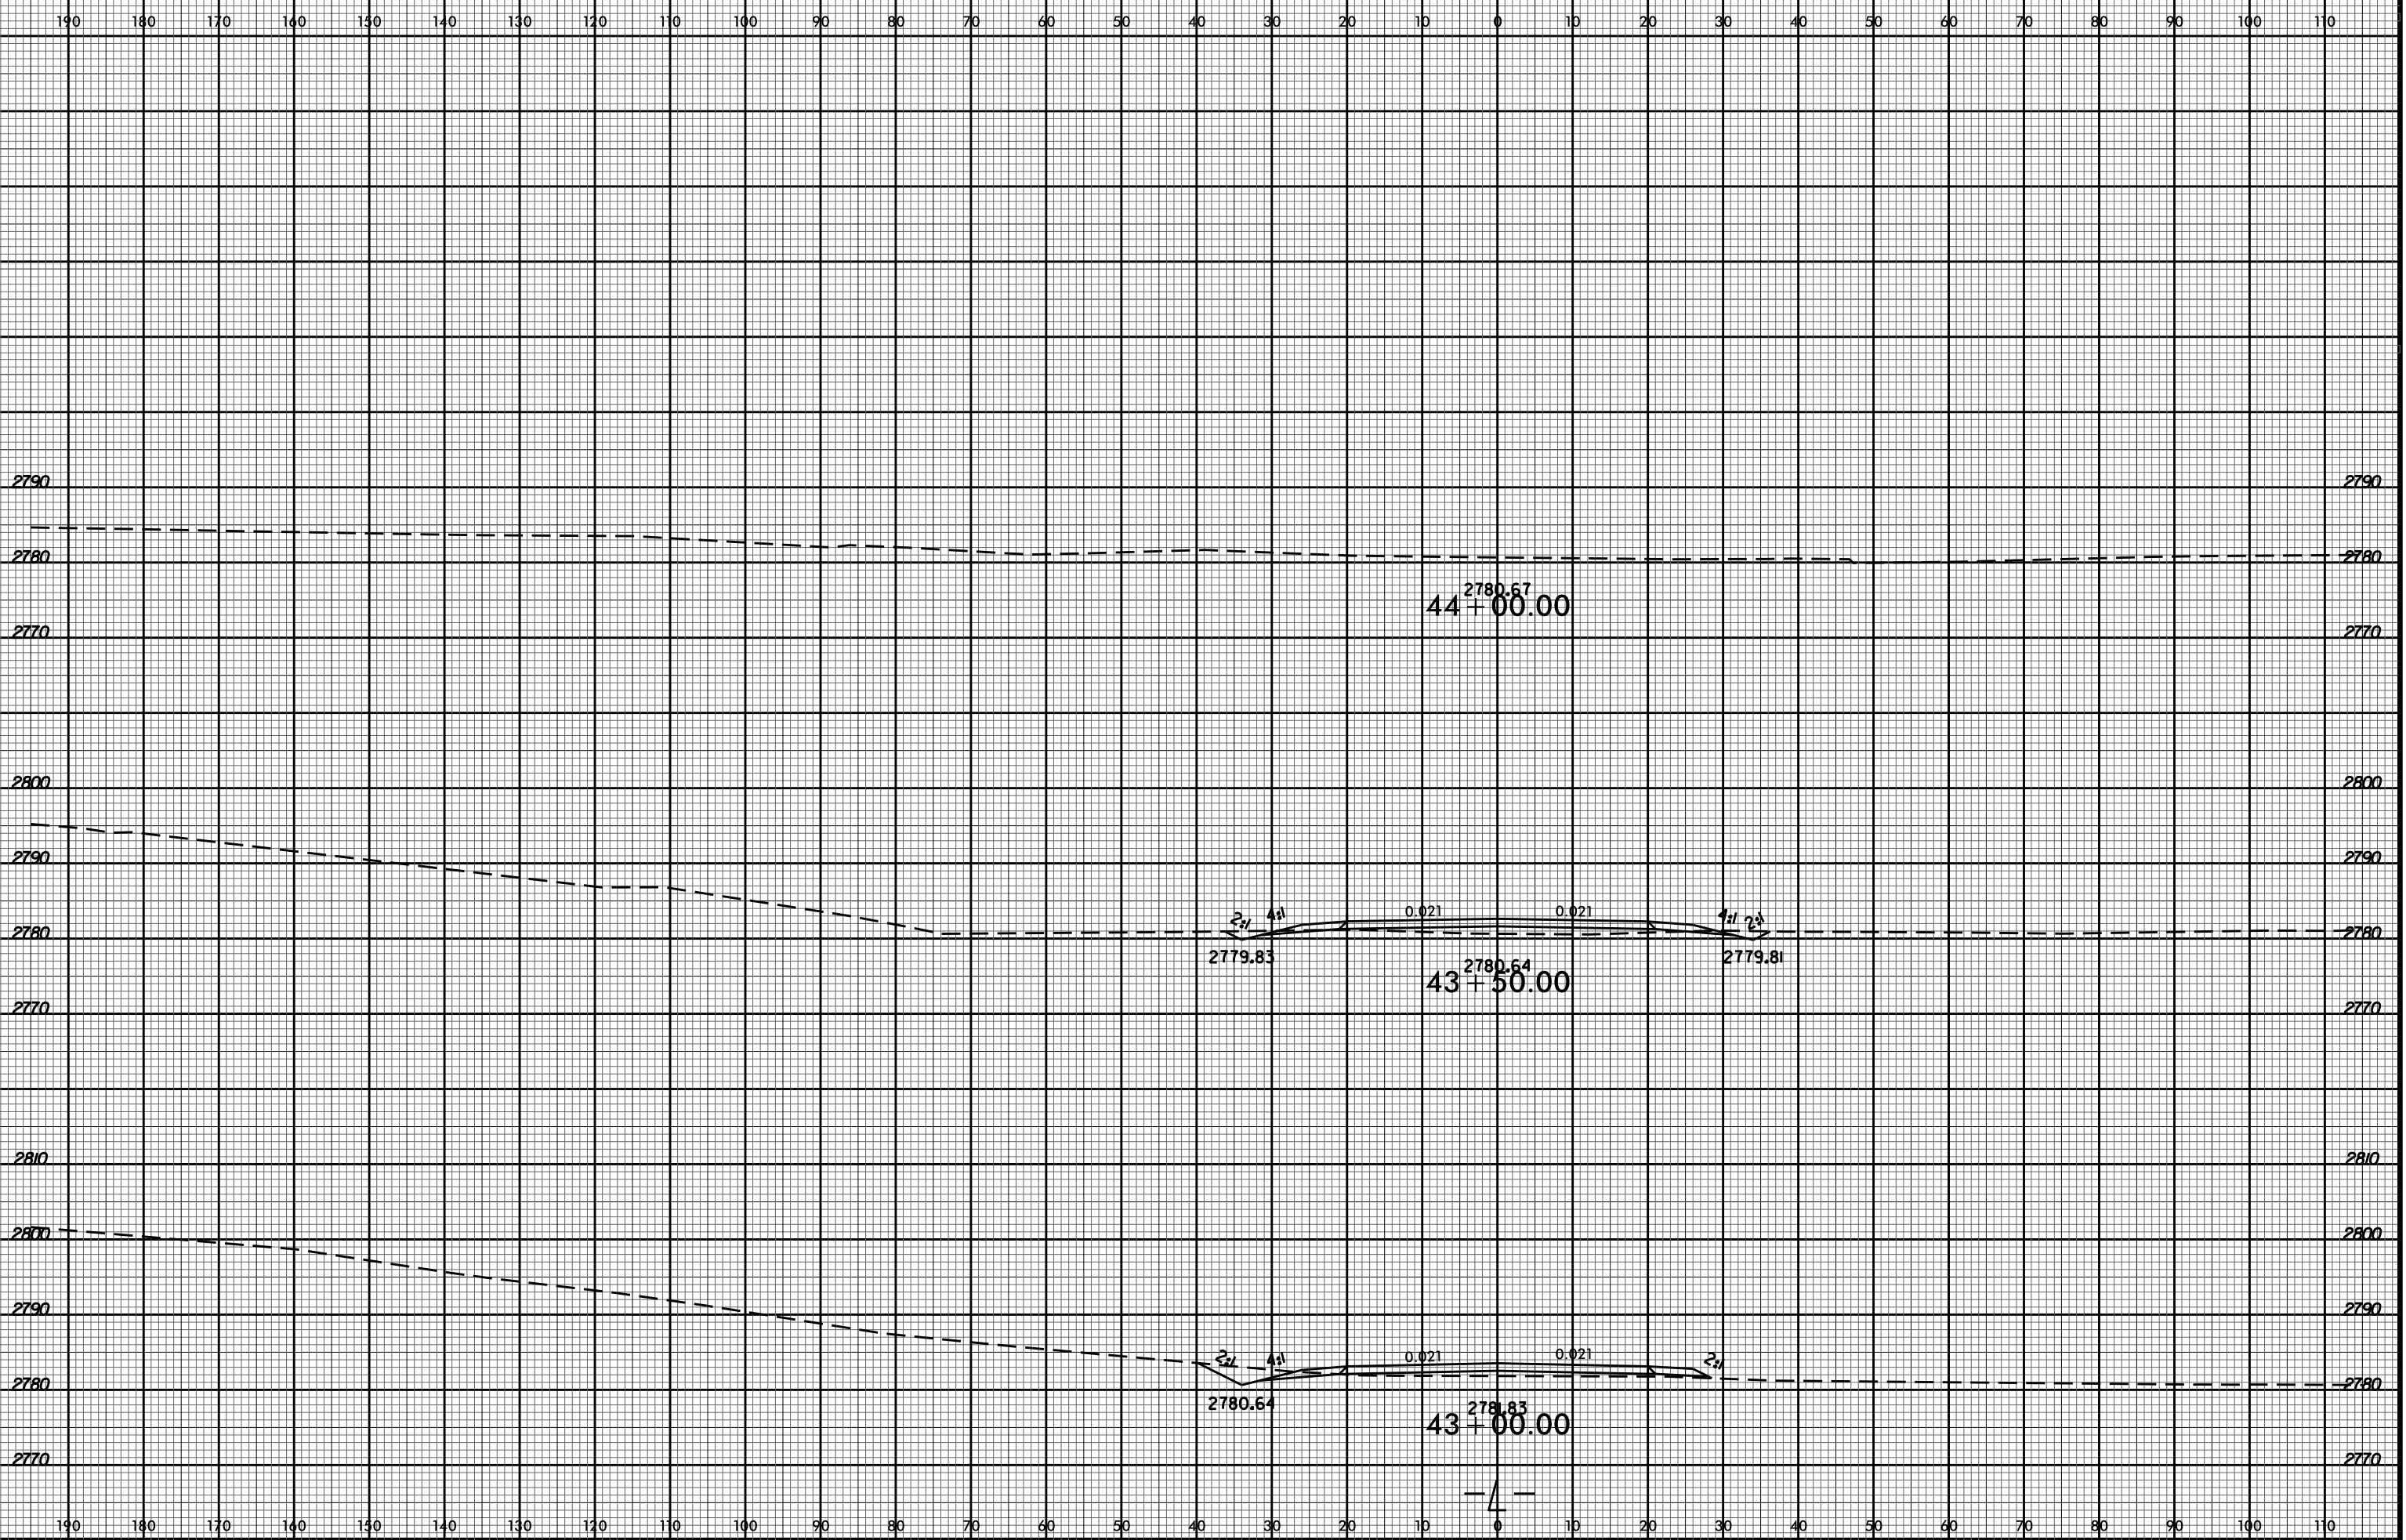

23-JUN-2016 12:41
R:\P4060\REVISED\ - Revised\pl_files\R-4060_Rdy_.xpl.dgn
\$\$\$\$\$USERNAME\$\$\$\$\$