


8/23/99

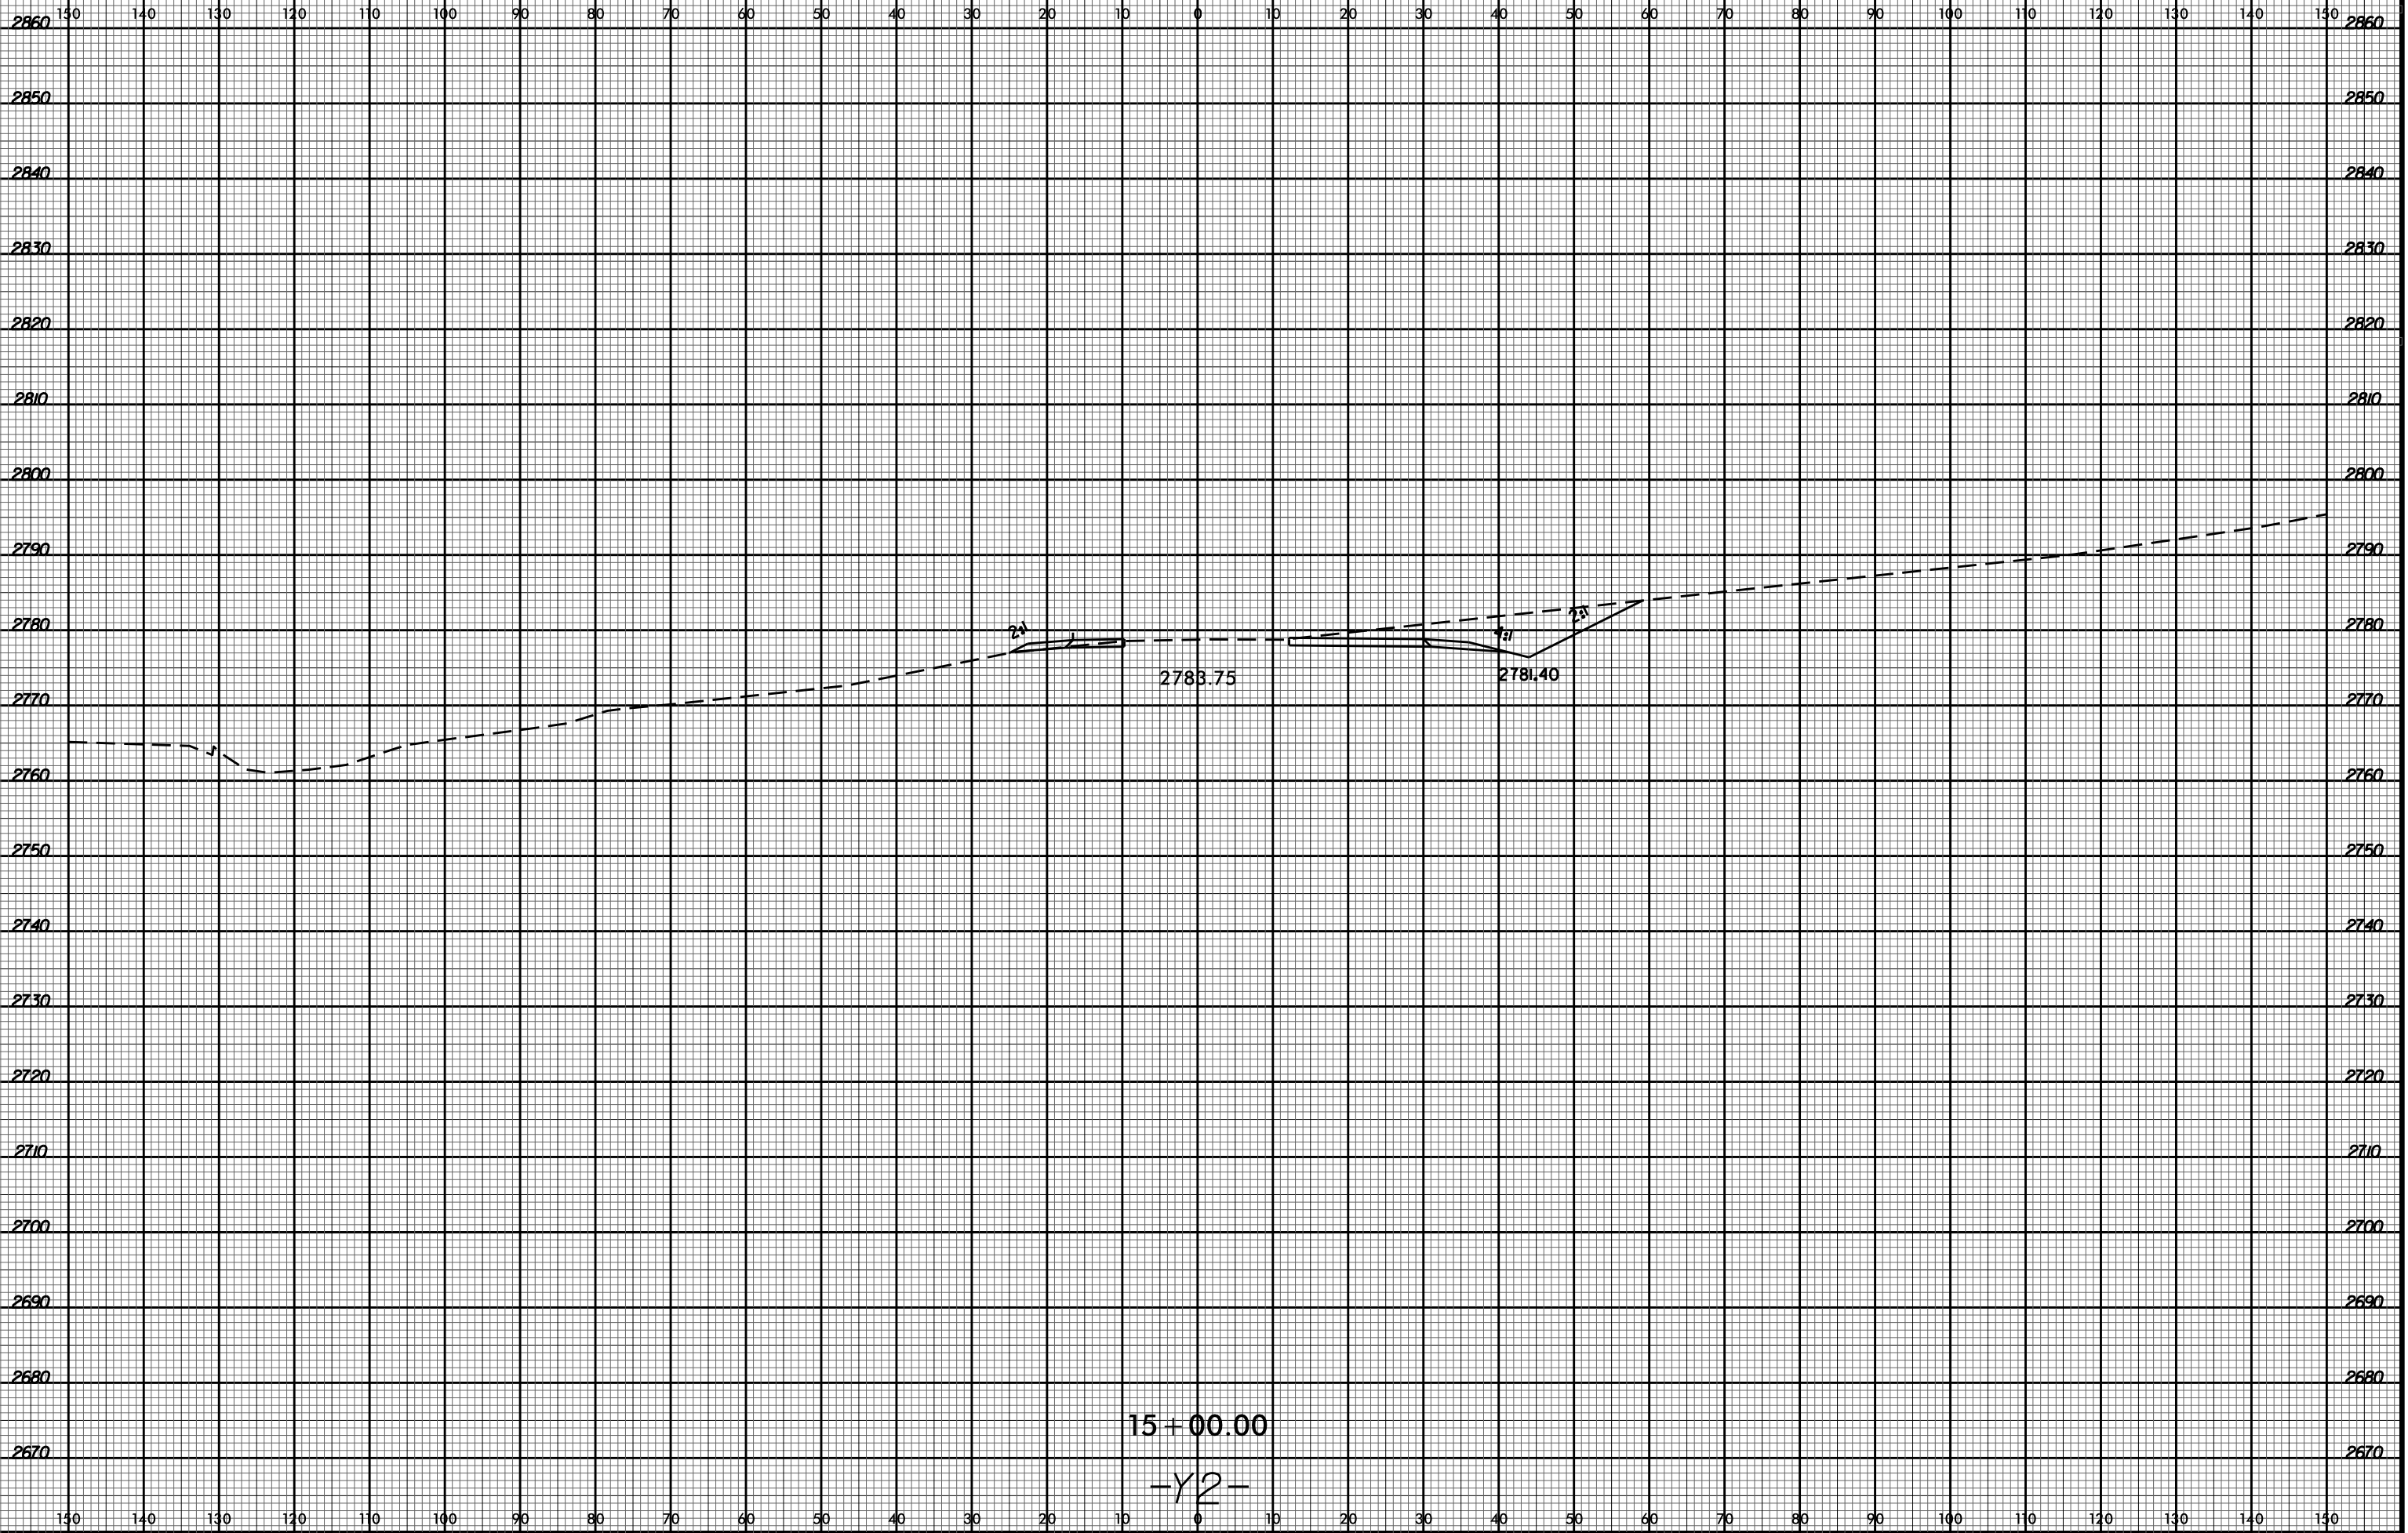

PROJ. REFERENCE NO.
R-4060

SHEET NO.
X-41



23-JUN-2016 12:11
 R:\P4060\REVISED\REVISED - Revised\p1_files\R4060_Rdy_xp1_Y2.dgn
 \$\$\$USERNAME\$\$\$