


8/23/99



PROJ. REFERENCE NO.  
R-4060

SHEET NO.  
X-42

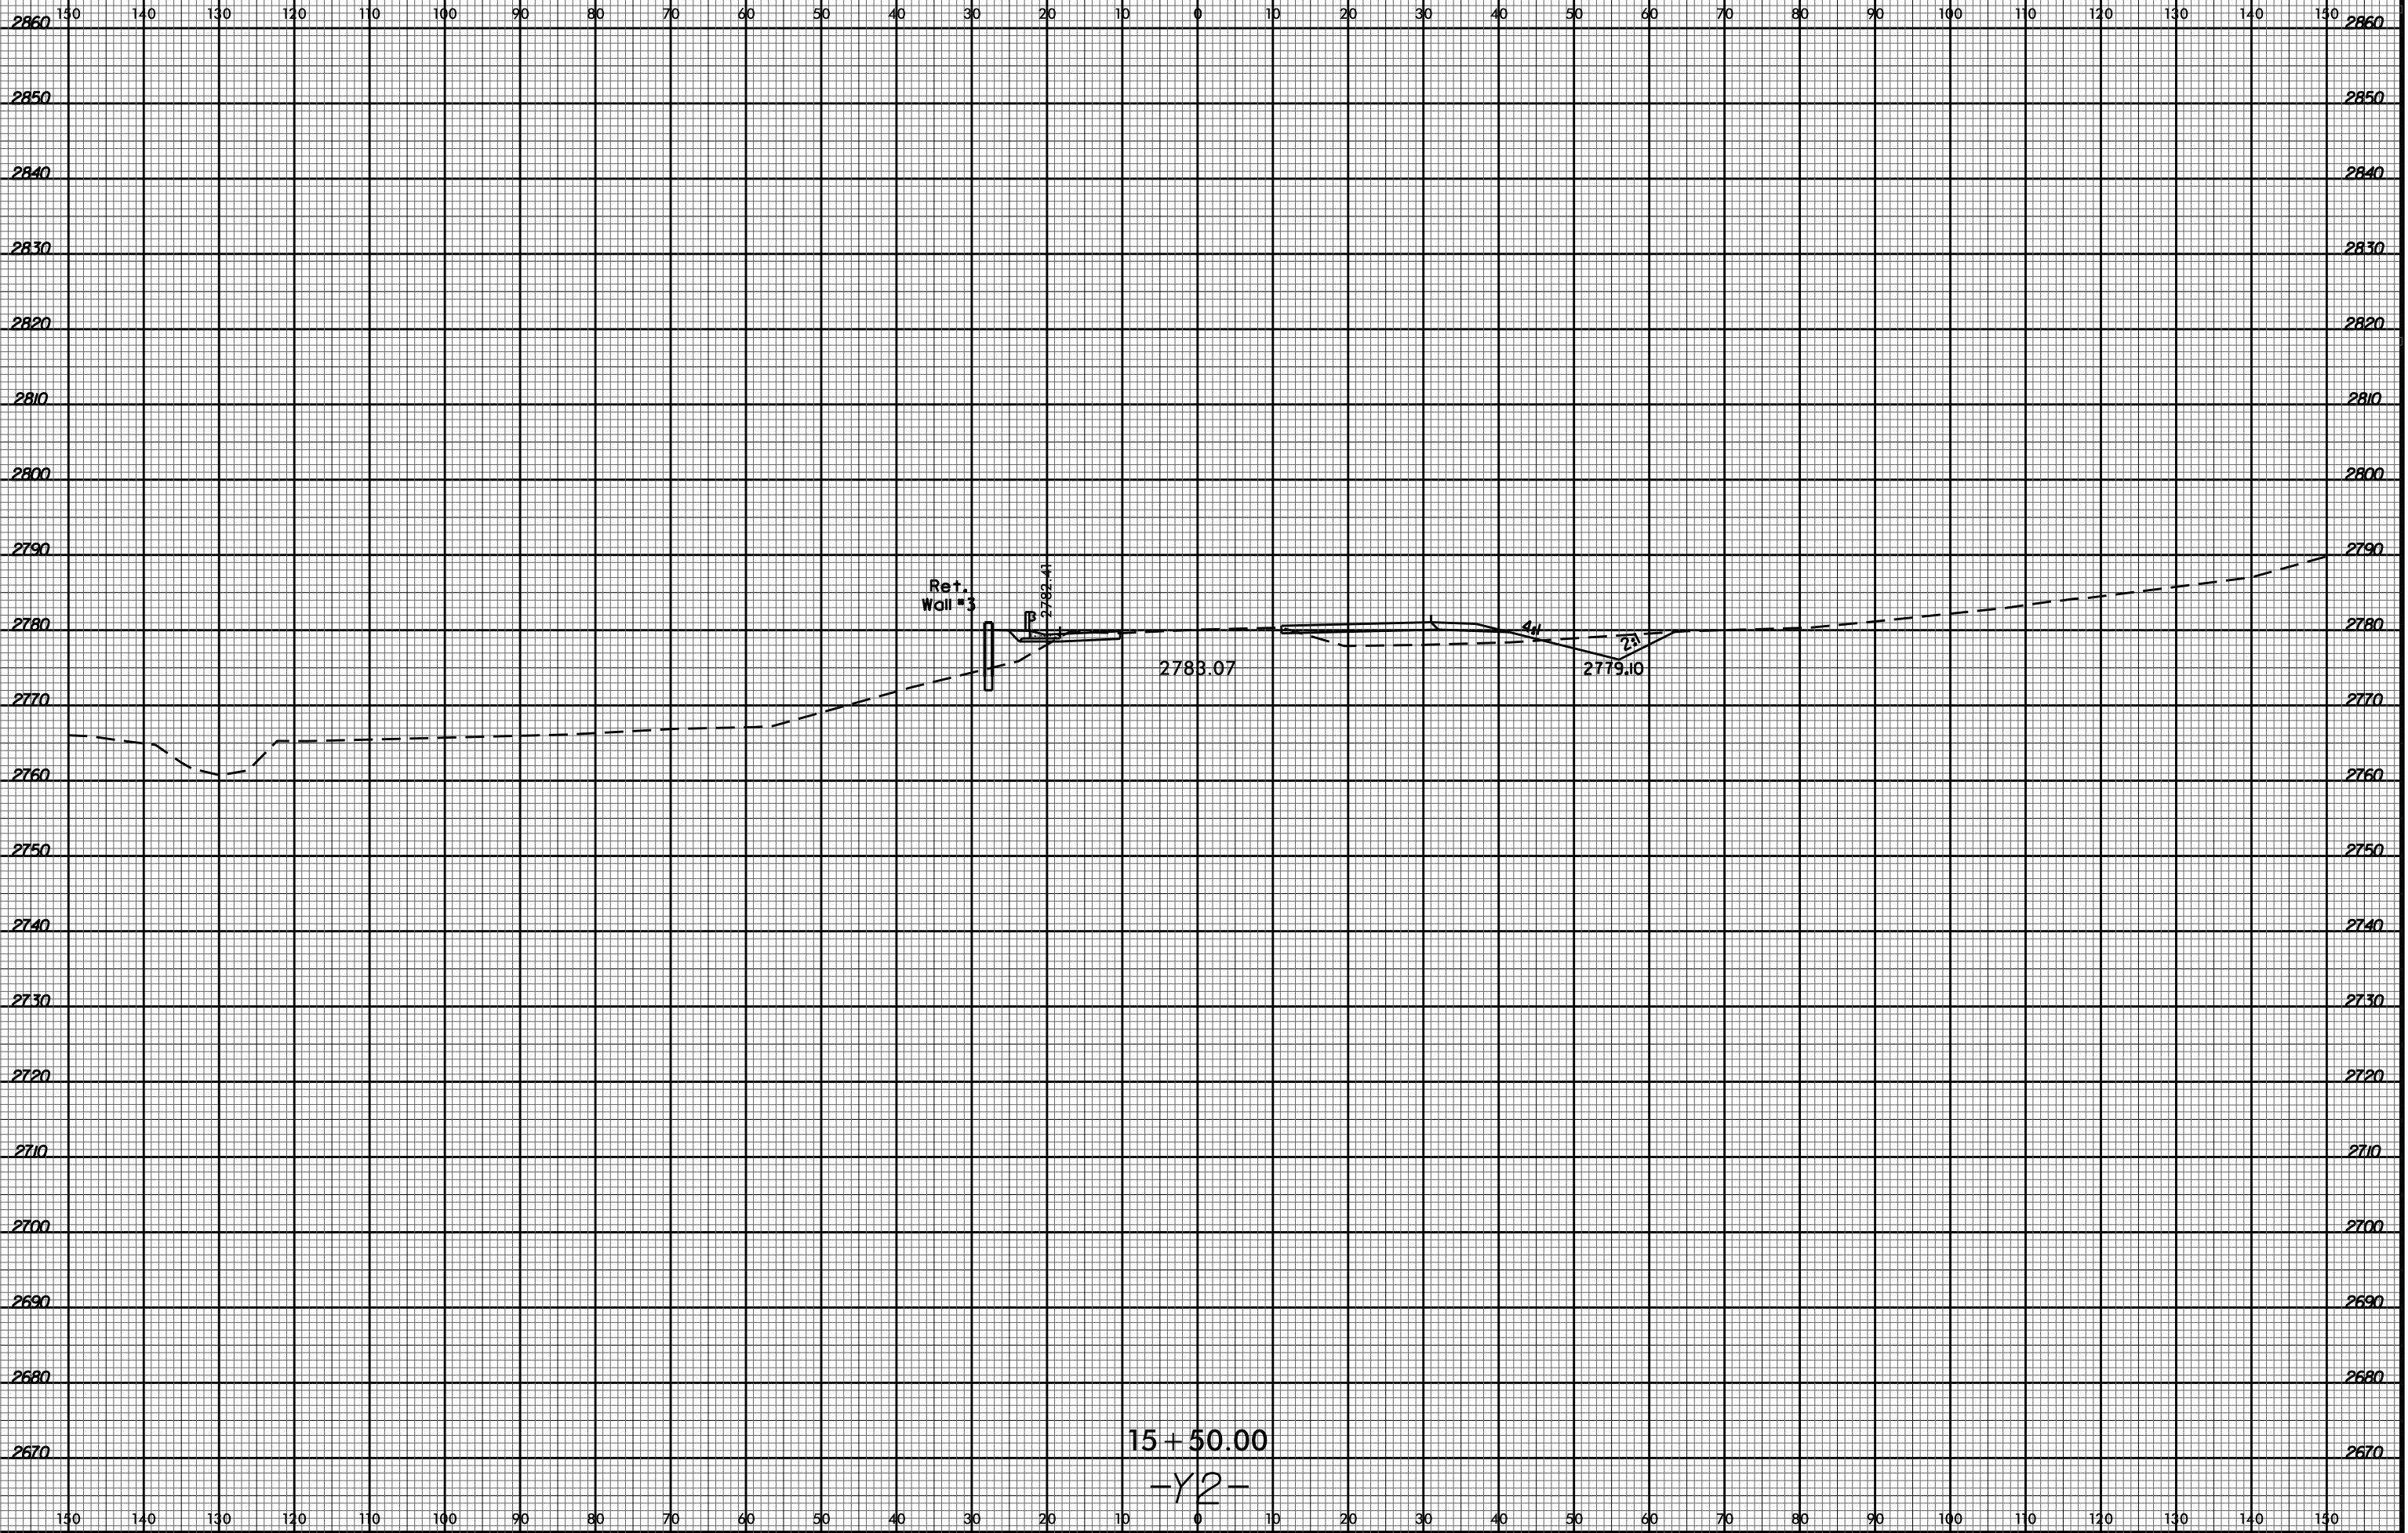

23-JUN-2016 12:11  
 R:\P4060\REVISED\REVISED - Revised\p1 files\R4060\_Rdy\_xp1\_Y2.dgn  
 \$\$\$USERNAME\$\$\$