


8/23/99

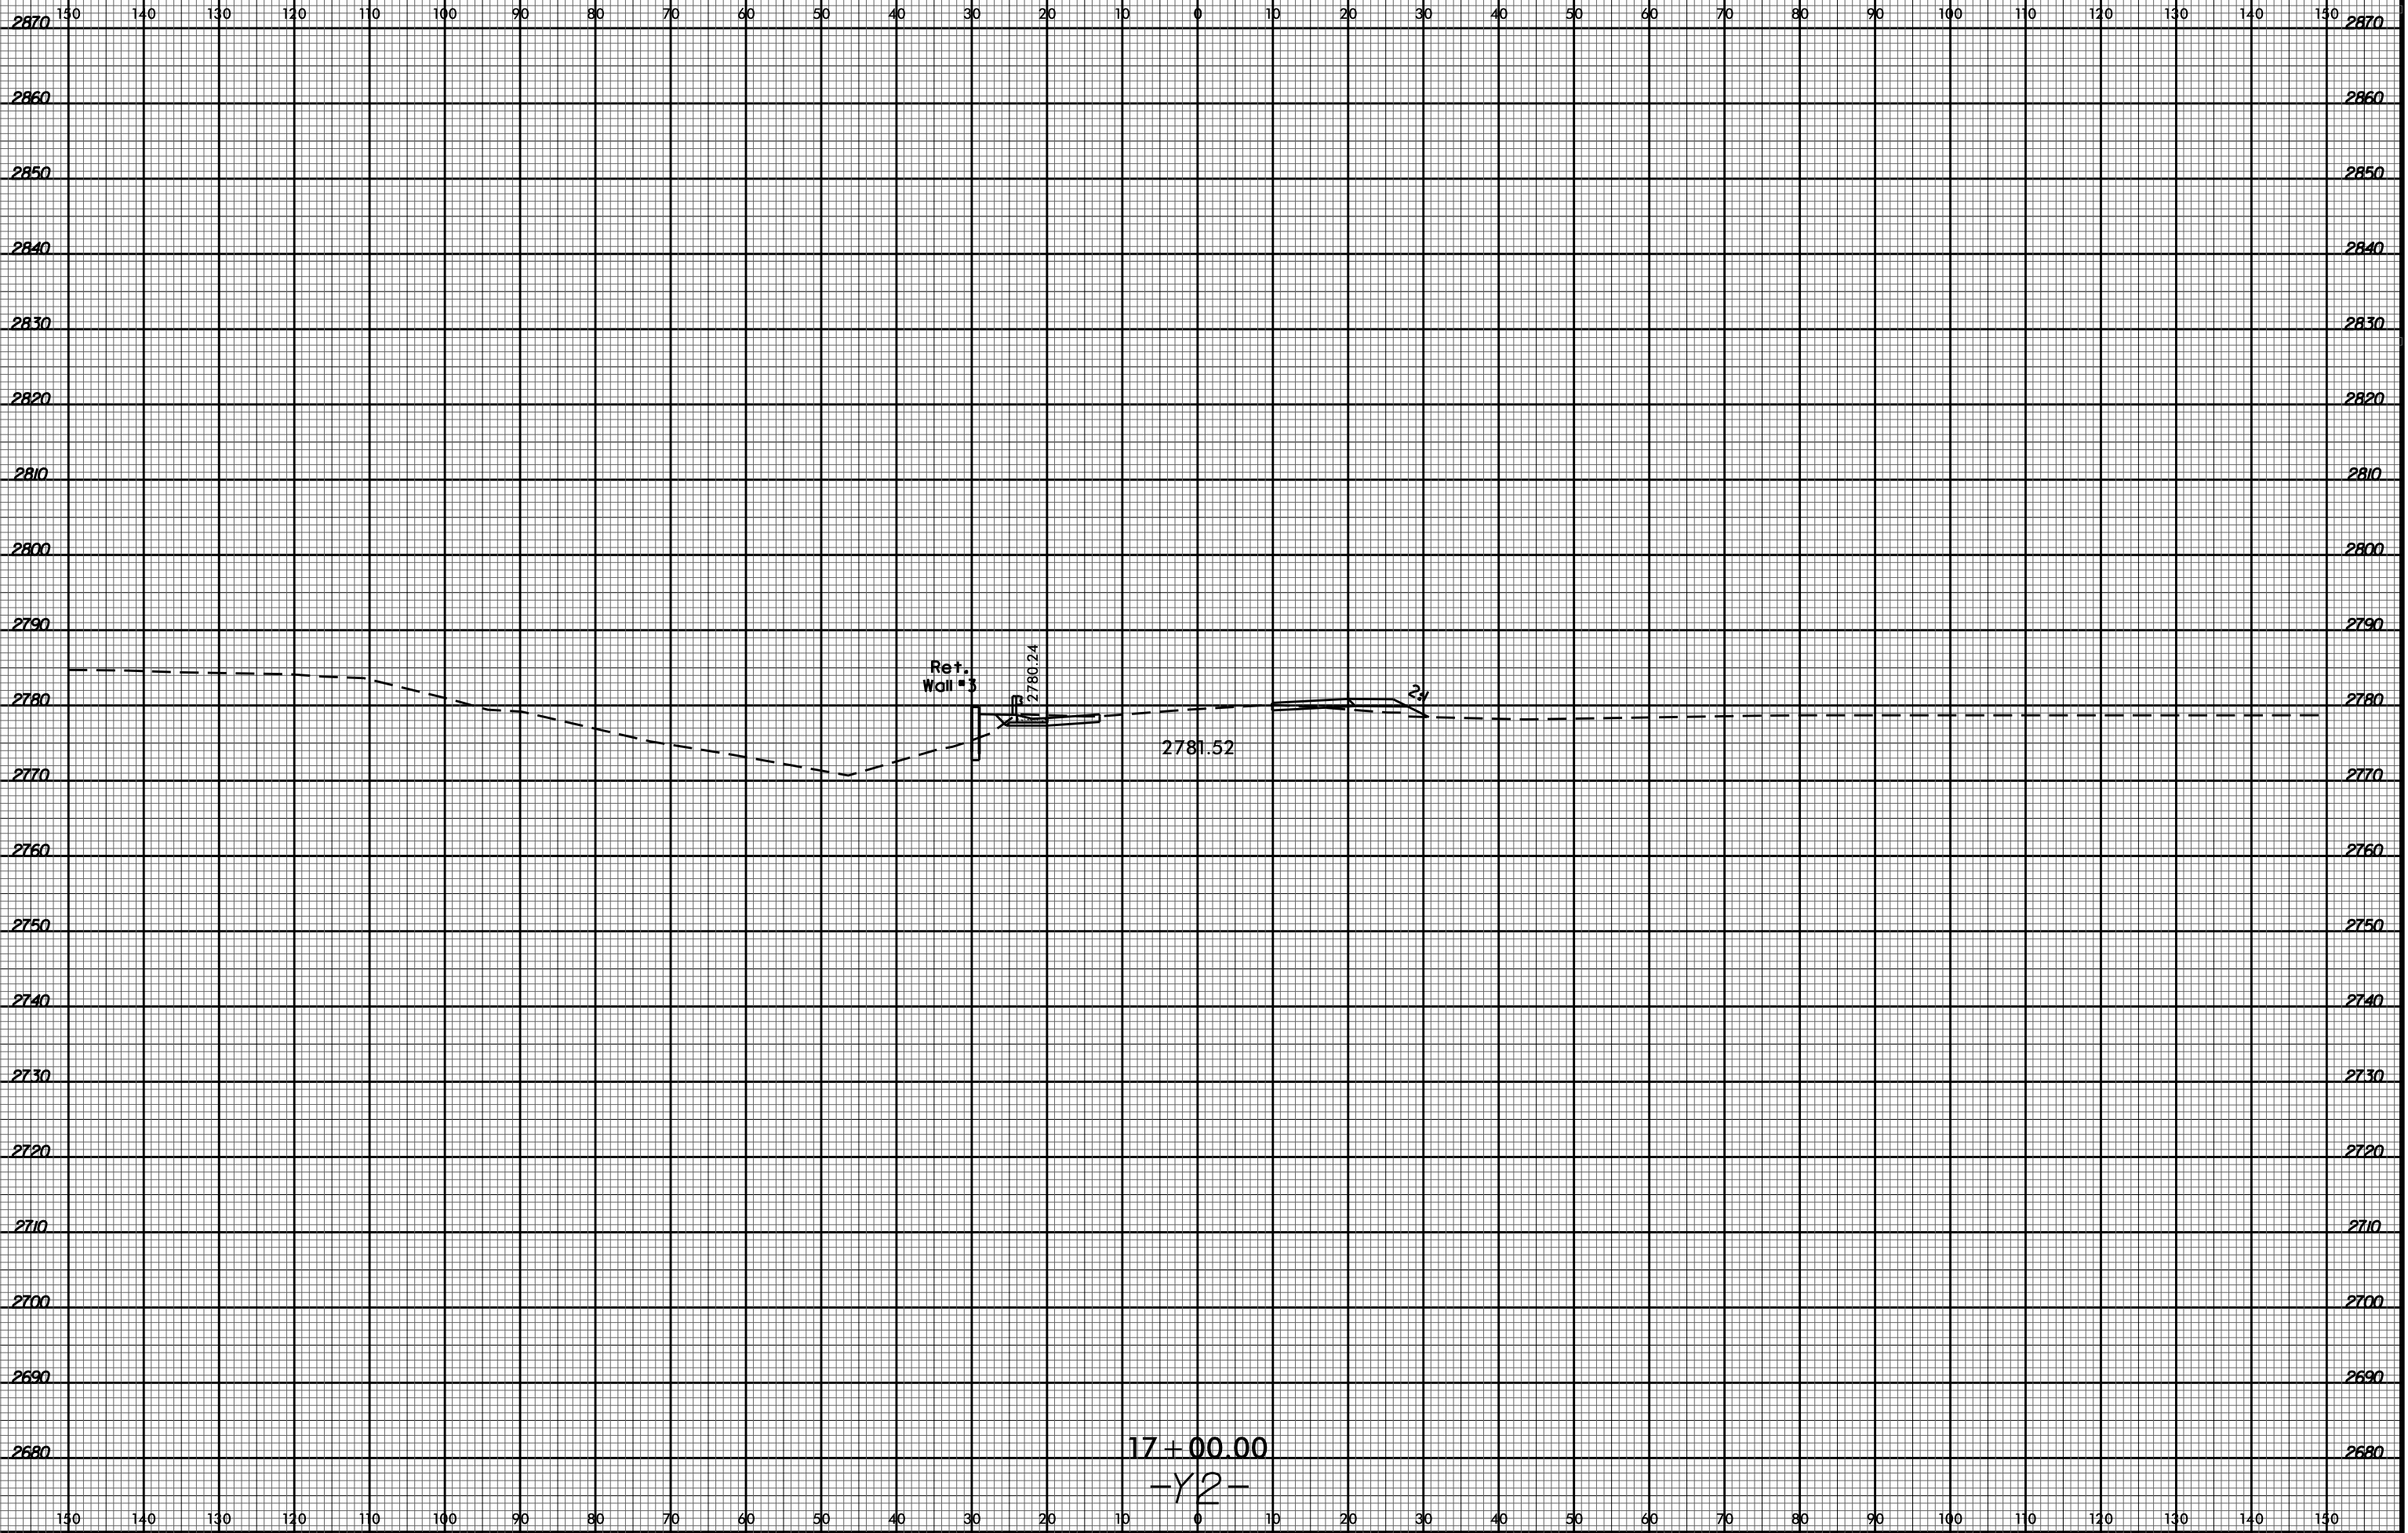

PROJ. REFERENCE NO.
R-4060

SHEET NO.
X-45



23-JUN-2016 12:12
R:\P4060\Roadkey - Revised\pl_files\R4060.Rdy.xpl.Y2.dgn
\$\$\$\$\$USER\$\$\$\$\$