

**This electronic collection of documents is provided
for the convenience of the user
and is Not a Certified Document –**



**The documents contained herein were originally issued
and sealed by the individuals whose names and license
numbers appear on each page, on the dates appearing
with their signature on that page.**

**This file or an individual page
shall not be considered a certified document.**

**STATE OF NORTH CAROLINA
DEPARTMENT OF TRANSPORTATION**

**SIGNING PLAN
ALLEGHANY COUNTY**

**LOCATION: US 21 (SPARTA WESTERN LOOP) FROM
SR 1172 (GRANDVIEW DR.) TO US 21**

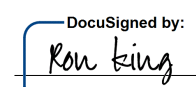PROJECT REFERENCE NO. R-4060	SHEET NO. SIGN-01
APPROVED:  6/6/2016	
DATE: 6/6/2016	
SEAL 	
DOCUMENT NOT CONSIDERED FINAL UNLESS ALL SIGNATURES COMPLETED	

T.I.P.: R-4060

CONTRACT: C203821

ROADWAY STANDARD DRAWING

THE FOLLOWING ROADWAY STANDARDS AS APPEAR IN "ROADWAY STANDARD DRAWINGS" - PROJECT SERVICES UNIT - N.C. DEPARTMENT OF TRANSPORTATION - RALEIGH, N.C., DATED JANUARY 2012 ARE APPLICABLE TO THIS PROJECT AND BY REFERENCE HEREBY ARE CONSIDERED A PART OF THESE PLANS:

STD. NO.	TITLE
901.50	ARROWS AND SHIELDS
904.10	ORIENTATION OF GROUND MOUNTED SIGNS
904.50	MOUNTING OF TYPE 'D', 'E' AND 'F' SIGNS ON 'U' CHANNEL POSTS
1264.01	OBJECT MARKERS - TYPES
1264.02	OBJECT MARKERS - INSTALLATION

PROJECT NOTES

- 1 DISPOSAL OF SIGN SYSTEM, U-CHANNEL

GENERAL NOTES

- . SIGNS FURNISHED BY STATE
- . CONFIRM IN WRITING AT LEAST 4 MONTHS IN ADVANCE, THE ACTUAL DATE THE DEPARTMENT FURNISHED SIGNS WILL BE REQUIRED.
- . IF REMOVAL OR RELOCATION OF SIGNS ON PRIVATE STREET (NON-STATE MAINTAINED) IS REQUIRED DUE TO CONSTRUCTION, THE CONTRACTOR SHALL INFORM THE ENGINEER. THE WORK WILL BE COMPLETED BY OTHERS.
- . WHEN NOT STATIONED OR DIMENSIONED ON PLANS, ALL 'E' AND 'F' SIGNS SHALL BE FIELD LOCATED BY THE ENGINEER
- . ALL EXISTING SIGNS ON "U" CHANNEL POST WITHIN THE PROJECT LIMITS SHALL BE REMOVED AND DISPOSED OF UNLESS OTHERWISE NOTED ON PLANS.
- . WHEN EXISTING SIGNS ARE REMOVED AND INSTALLED ON NEW SUPPORTS, THE RE-ERECTION SHALL IMMEDIATELY FOLLOW THE REMOVAL.
- . THE BACKGROUND FOR TYPE E & F SIGNS SHALL BE TYPE C REFLECTIVE SHEETING.
- . SEE ROADWAY PLANS FOR GUARD/GUIDE RAIL DETAILS.

SUMMARY OF QUANTITIES


ITEM NO.		ITEM DESCRIPTION	QUANTITY	UNIT
DESC. NO.	SECT. NO.			
4072000000	903	SUPPORTS, 3 LB STEEL U-CHANNEL	1050	L.F.
4102000000	904	SIGN ERECTION, TYPE E	17	EA.
4108000000	904	SIGN ERECTION, TYPE F	42	EA.
4155000000	907	DISPOSAL OF SIGN SYSTEM, U-CHANNEL	15	EA.


INDEX


SHEET NO.	DESCRIPTION
SIGN-1	TITLE SHEET
SIGN-2 & 2A	E AND F SHEETS
SIGN-3-6	SIGNING PLAN SHEETS

PLAN PREPARED BY: N.C.D.O.T. SIGNING AND DELINEATION UNIT

K. L. JORDAN SIGNING & DELINEATION REGIONAL ENGINEER
J. G. MARTINEZ SIGNING & DELINEATION PROJECT DESIGN ENGINEER

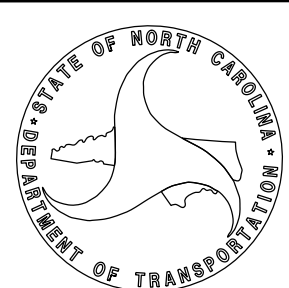

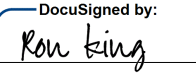APPROVED: 
DocuSigned by:
RONALD W. KING
0896078877C4DC...
 DATE: 6/6/2016

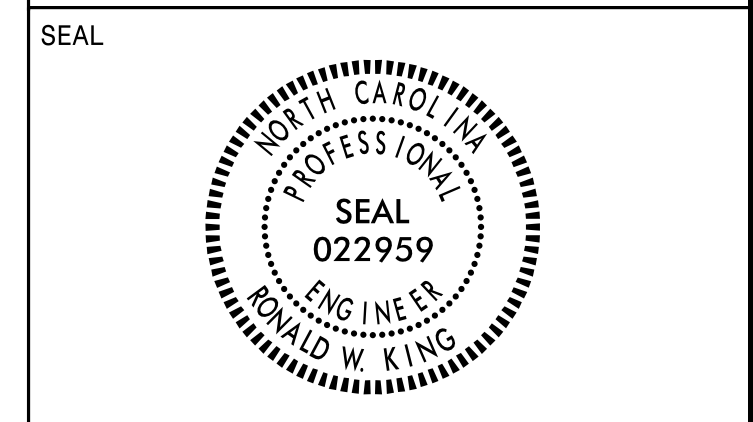

**DOCUMENT NOT CONSIDERED FINAL
UNLESS ALL SIGNATURES COMPLETED**


401 QUANTITY REQ'D 2

SPEED
LIMIT
45

24 X 30
R2-1

ONE "U" POST PER SIGN

406 QUANTITY REQ'D 6

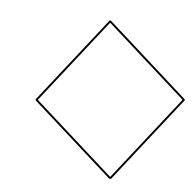

18 X 18
OM1-3

ONE "U" POST PER SIGN

402 QUANTITY REQ'D 2

SPEED
LIMIT
35

24 X 30
R2-1

ONE "U" POST PER SIGN

403 QUANTITY REQ'D 3

STOP

36 X 36
R1-1

ONE "U" POST PER SIGN


404 QUANTITY REQ'D 1

NO
OUTLET

30 X 30
W14-2

ONE "U" POST PER SIGN

405 QUANTITY REQ'D 3

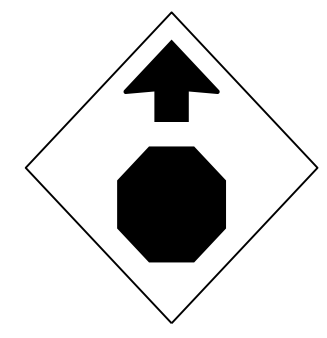


30 X 30
W3-1a


ONE "U" POST PER SIGN

TYPE "E" SIGNS



C:\Users\jking\OneDrive\Documents\Signings\CADD\Signings Layout Plans\R-4060 01.ttes.dgn
 02 JUN 2016 08:01 AM
 02 JUN 2016 08:01 AM
 02 JUN 2016 08:01 AM

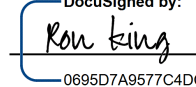APPROVED: 
DocuSigned by:
Ronald W. King
0865D7A8577C4DC
6/6/2016

DATE: 6/6/2016

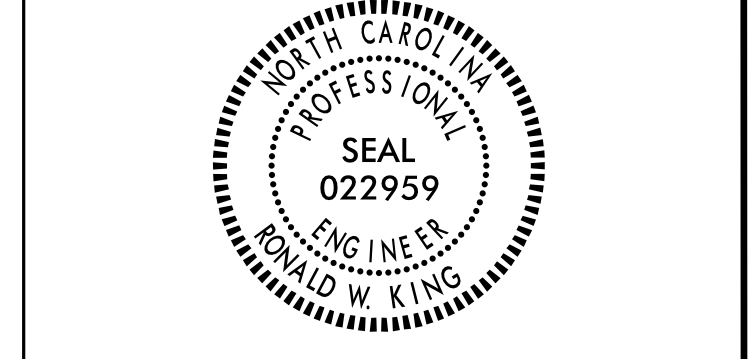

**DOCUMENT NOT CONSIDERED FINAL
UNLESS ALL SIGNATURES COMPLETED**

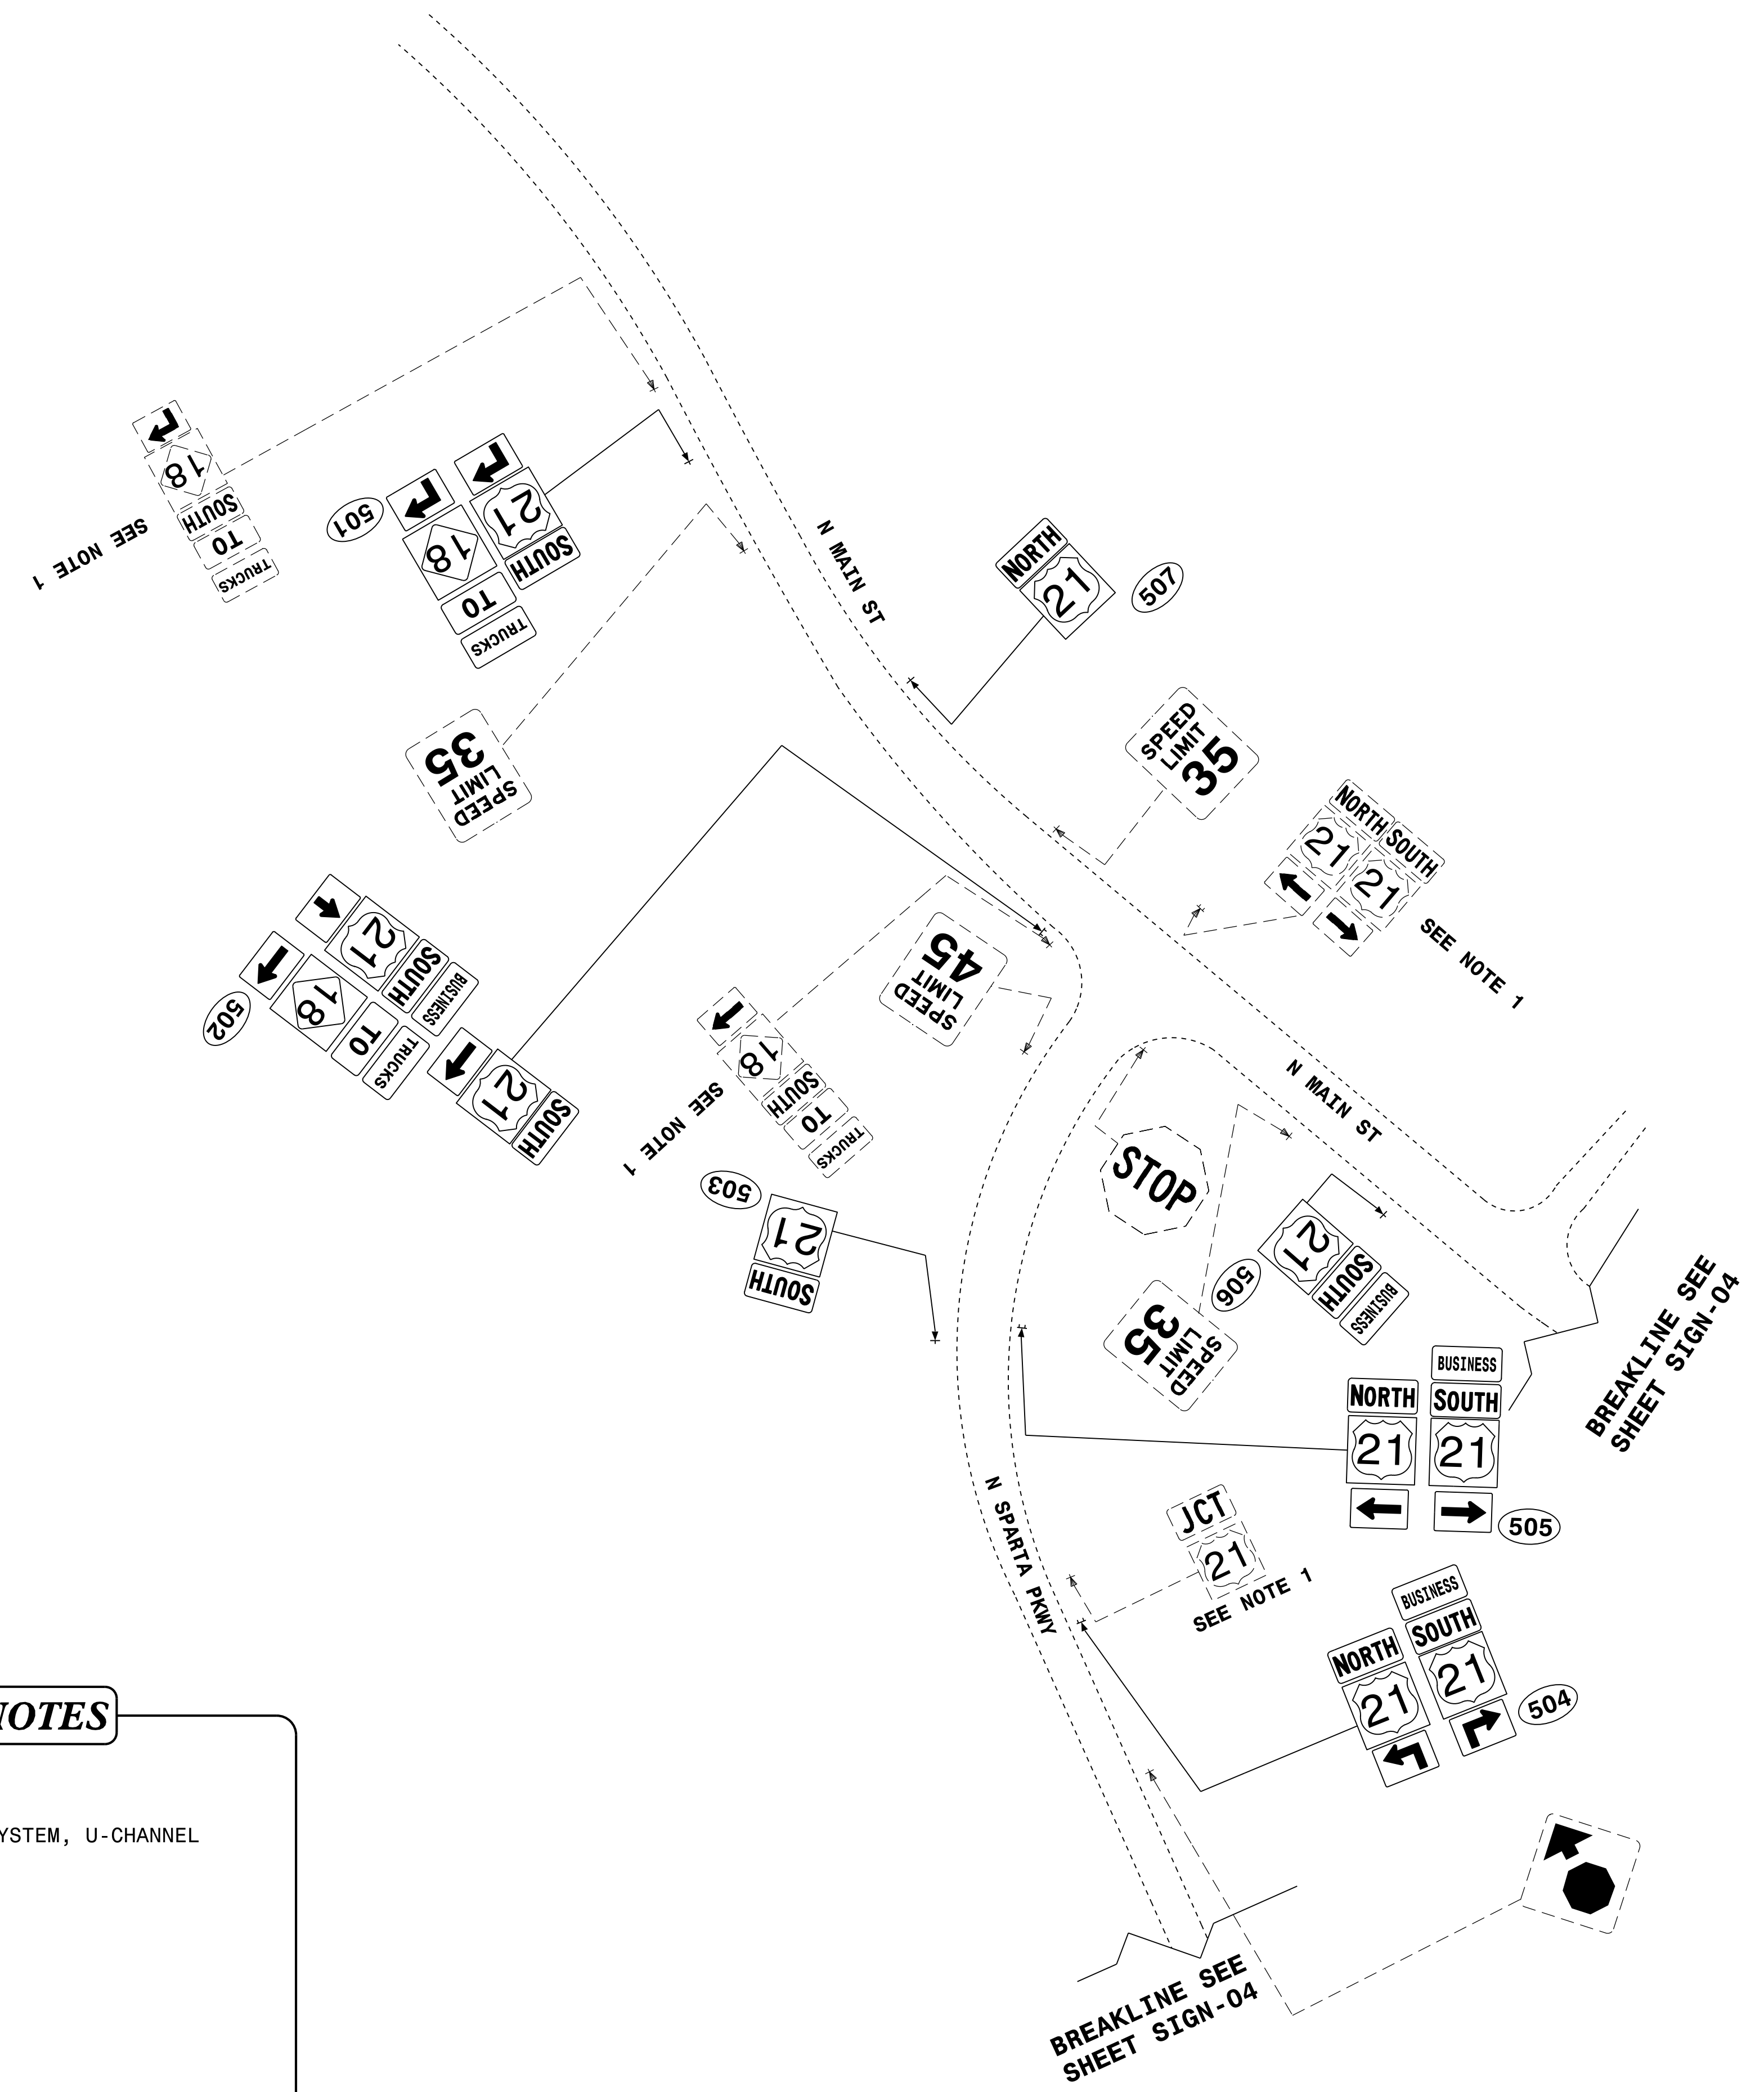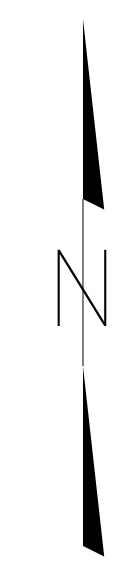


PROJECT NOTES

- 1 DISPOSAL OF SIGN SYSTEM, U-CHANNEL

EXISTING AND PROPOSED SIGNS

02-JUN-2016 09:05
 C:\division1\N\4060\Traffic\Signing\CADD\Signing Layout Plans\R-4060-Sgn-SGN_03.dgn
 jgmar-tinez AT TE274401

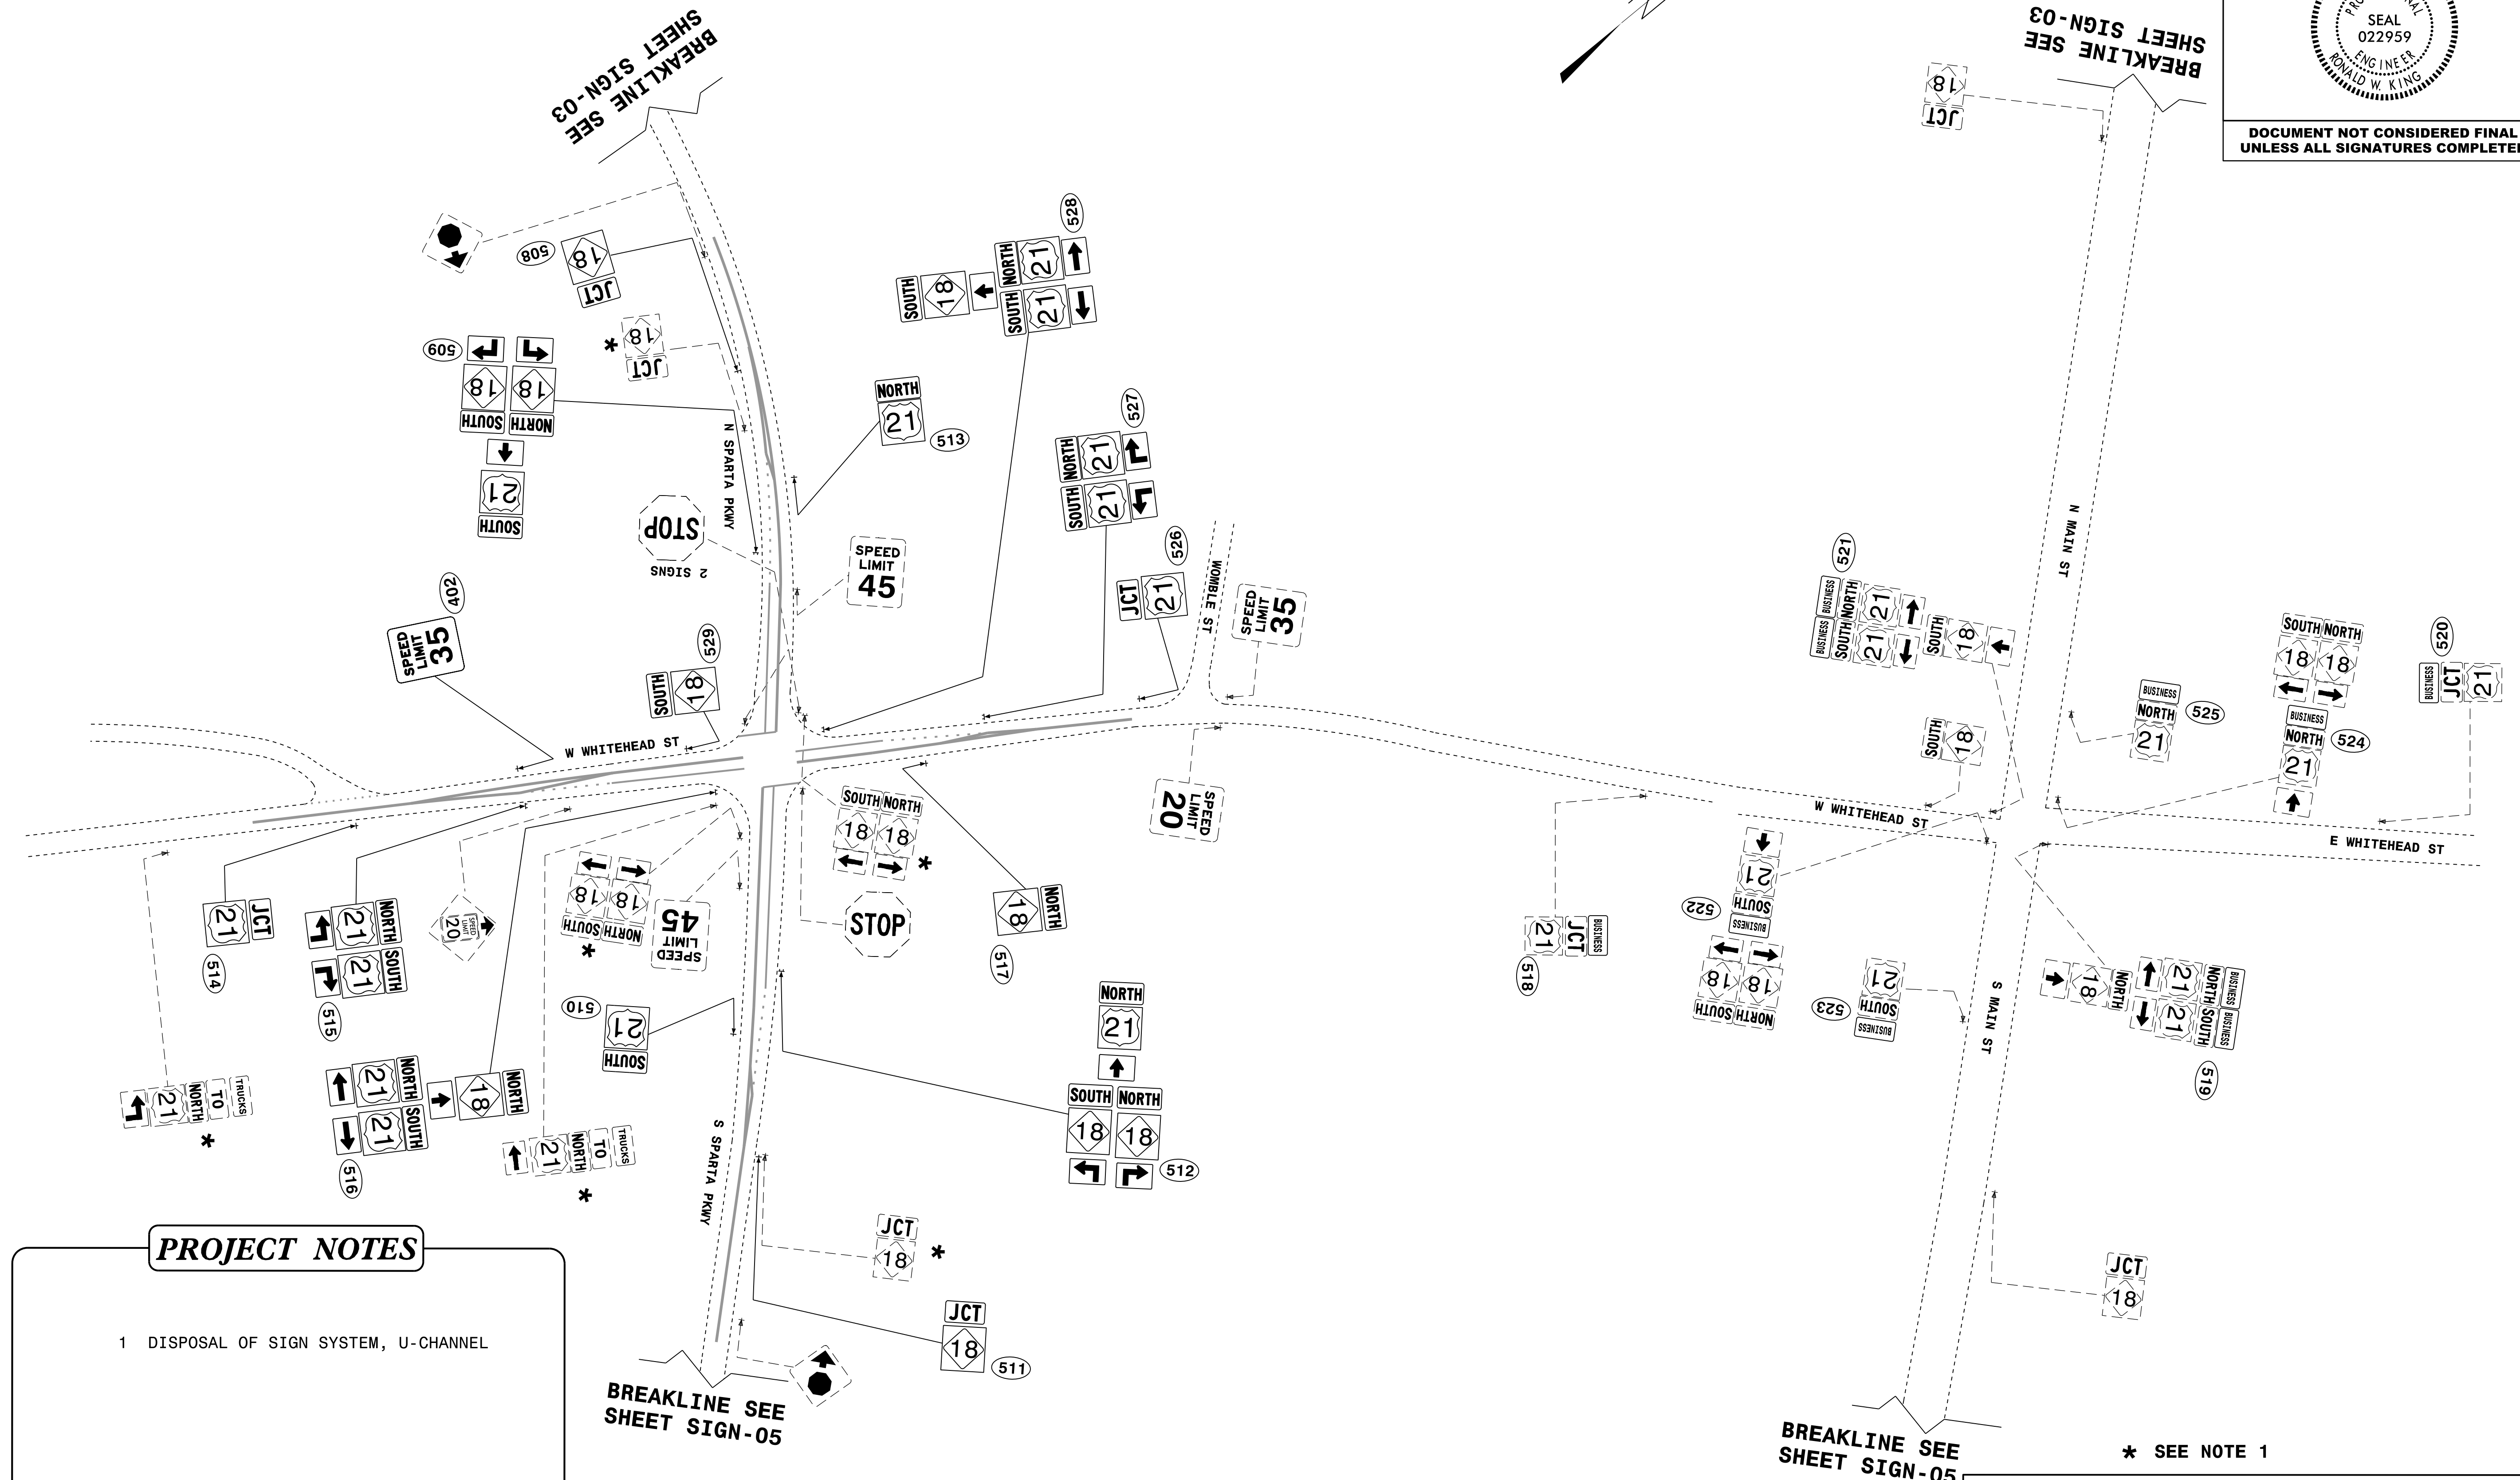

PROJECT NOTES


1 DISPOSAL OF SIGN SYSTEM, U-CHANNEL

* SEE NOTE 1

EXISTING AND PROPOSED SIGNS

01-APR-2016 09:37
 0:\Division1\14060\Traffic\Signing\CADD\Signing Layout Plans\R-4060-Sgn-SGN_04.dgn
 jgmer-tneez AT 1E274401

TIP NO. R-4060	SHEET NO. SIGN-05
APPROVED: <i>Ron King</i> 066507A877C4DC	
DATE: 4/4/2016	
SEAL	
DOCUMENT NOT CONSIDERED FINAL UNLESS ALL SIGNATURES COMPLETED	

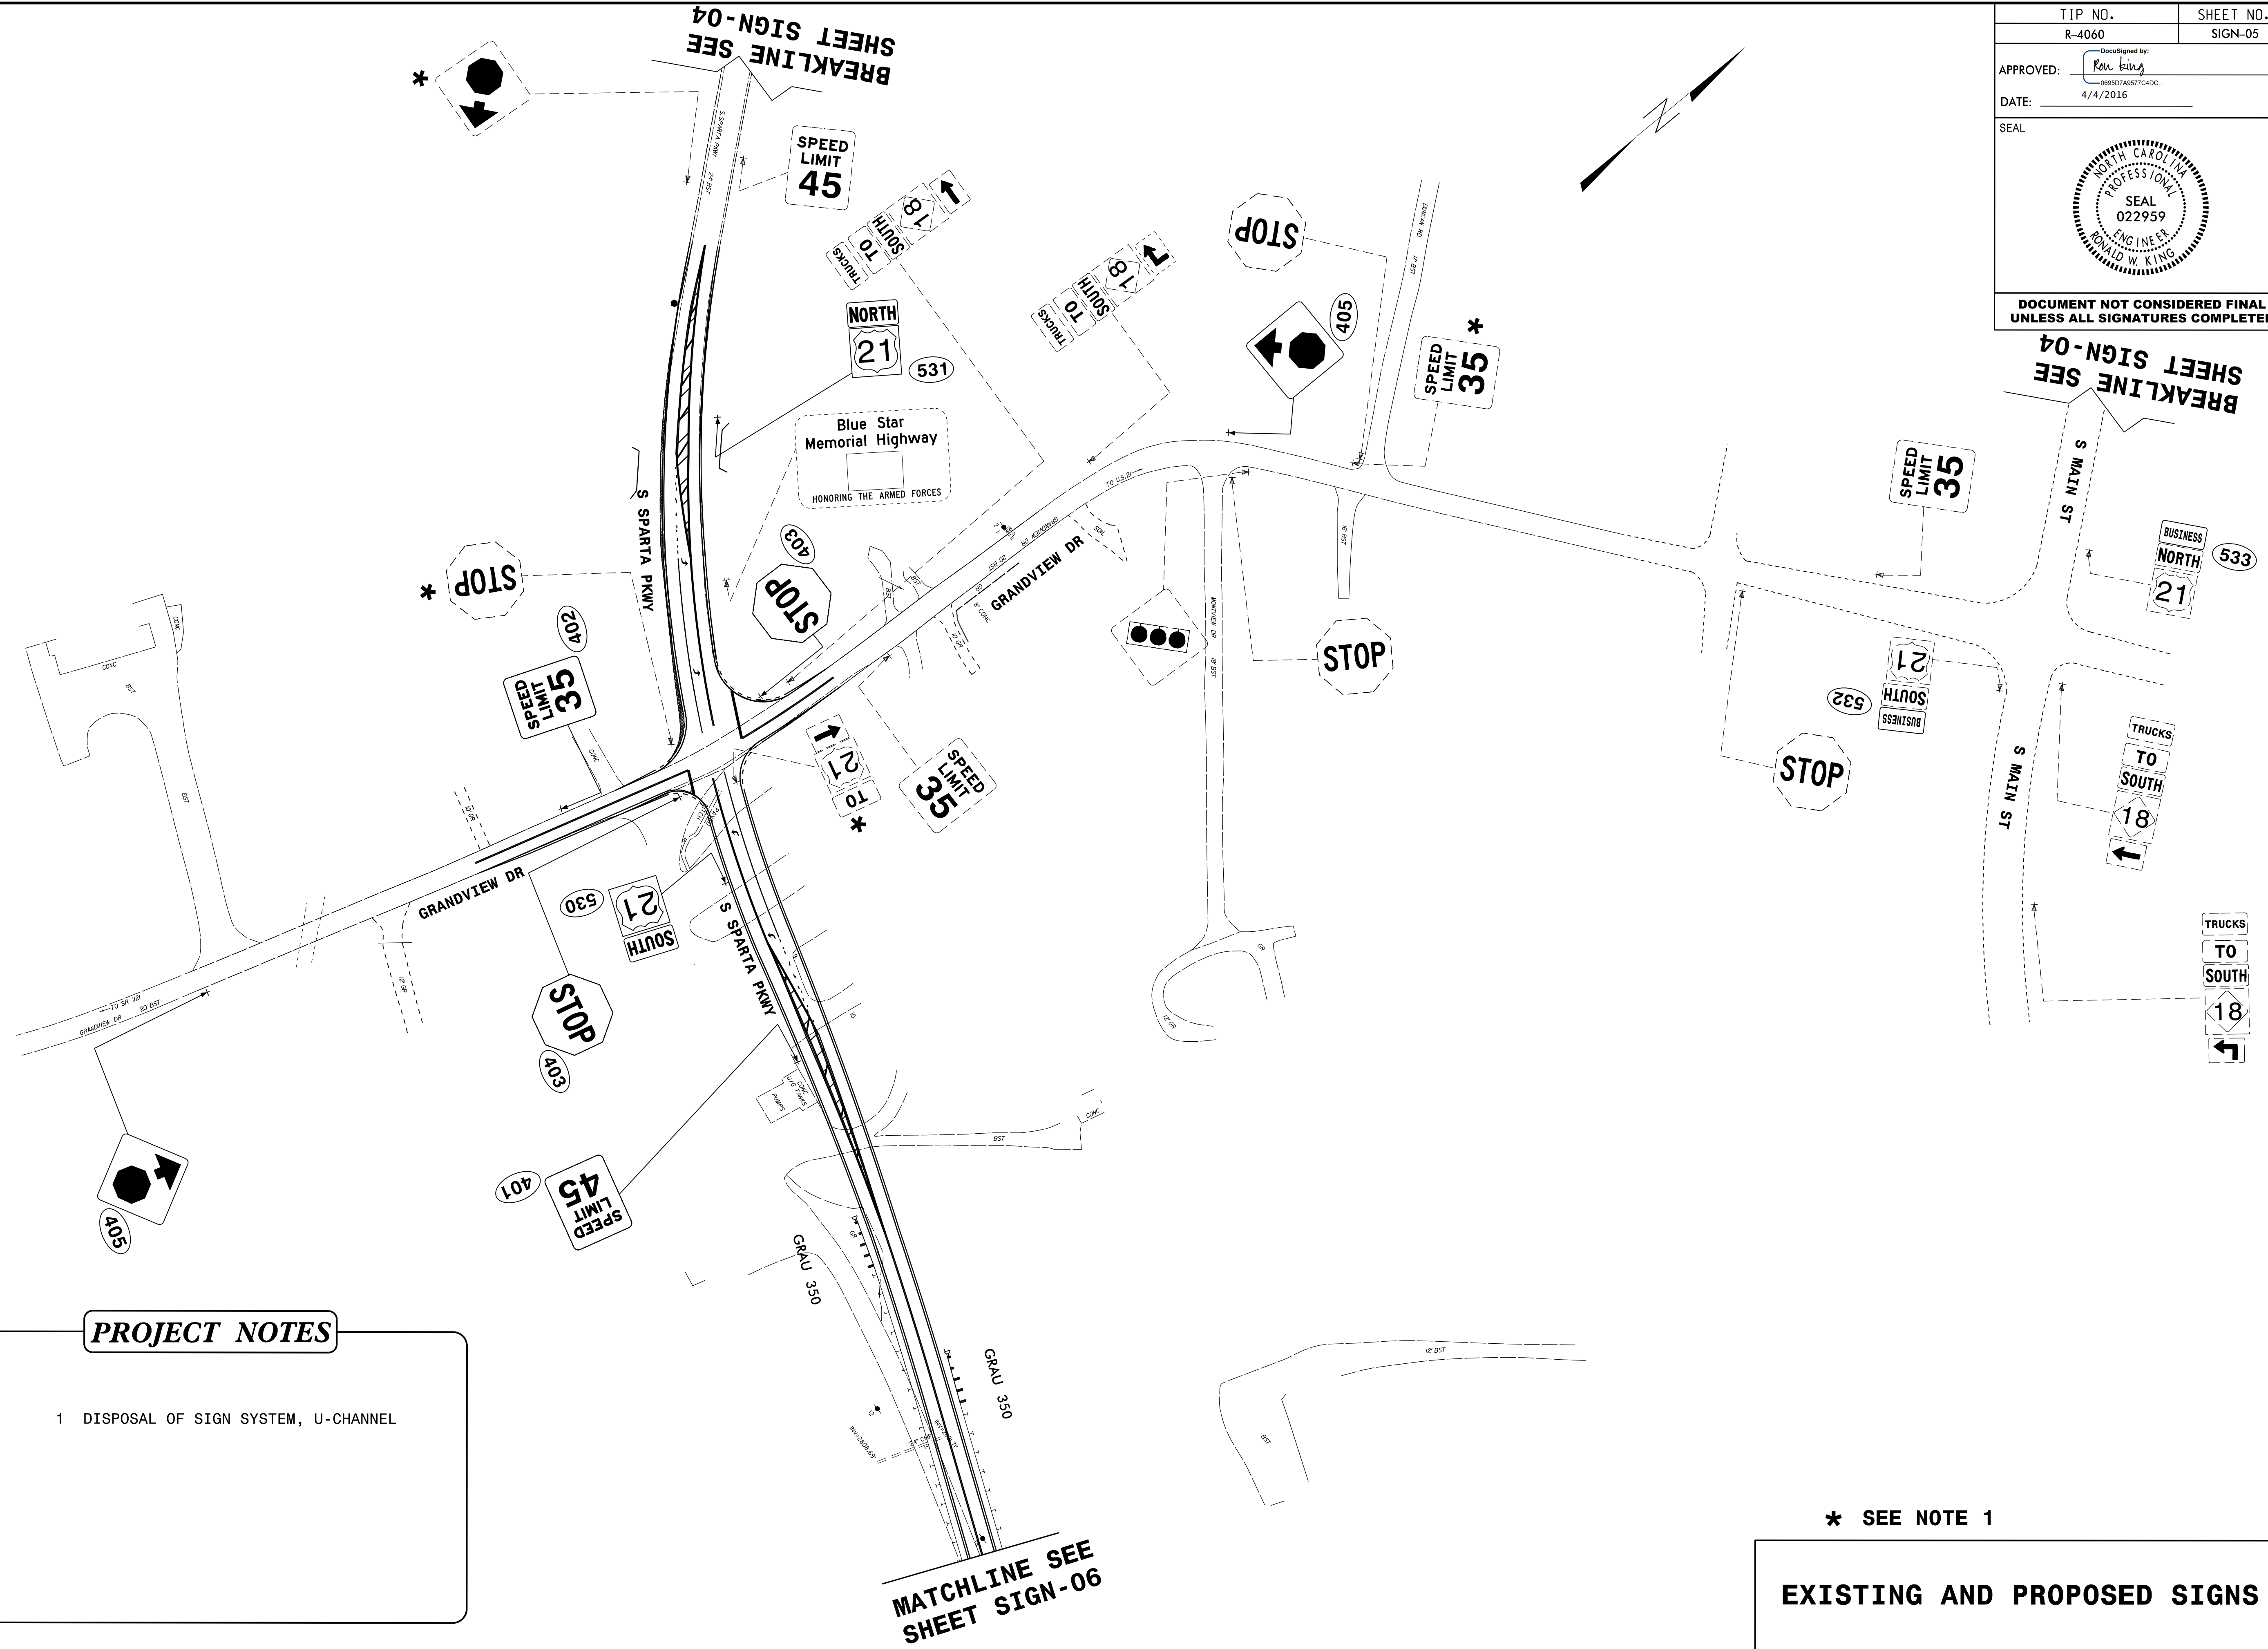

PROJECT NOTES


1 DISPOSAL OF SIGN SYSTEM, U-CHANNEL

* SEE NOTE 1


EXISTING AND PROPOSED SIGNS

01-APR-2016 09:36
 0:\division\140600\Traffic\Signing\CADD\Signing Layout Plans\R-4060-Sgn-SGN_05.dgn
 jgmer-tnez AT E274401

APPROVED: *Ron King*
 06607A877C4DC
 DATE: 4/4/2016

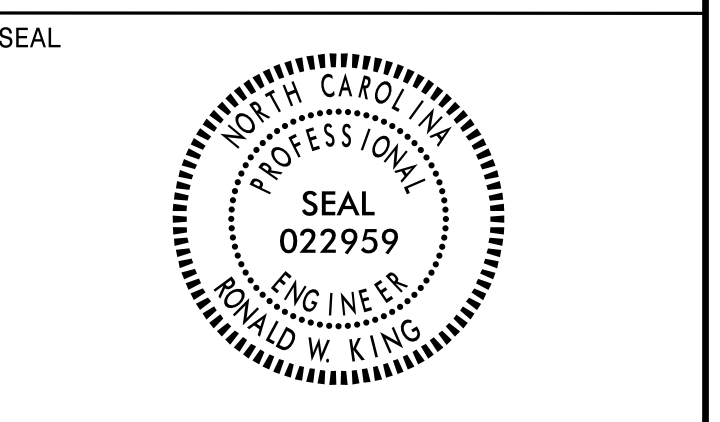

DOCUMENT NOT CONSIDERED FINAL
 UNLESS ALL SIGNATURES COMPLETED

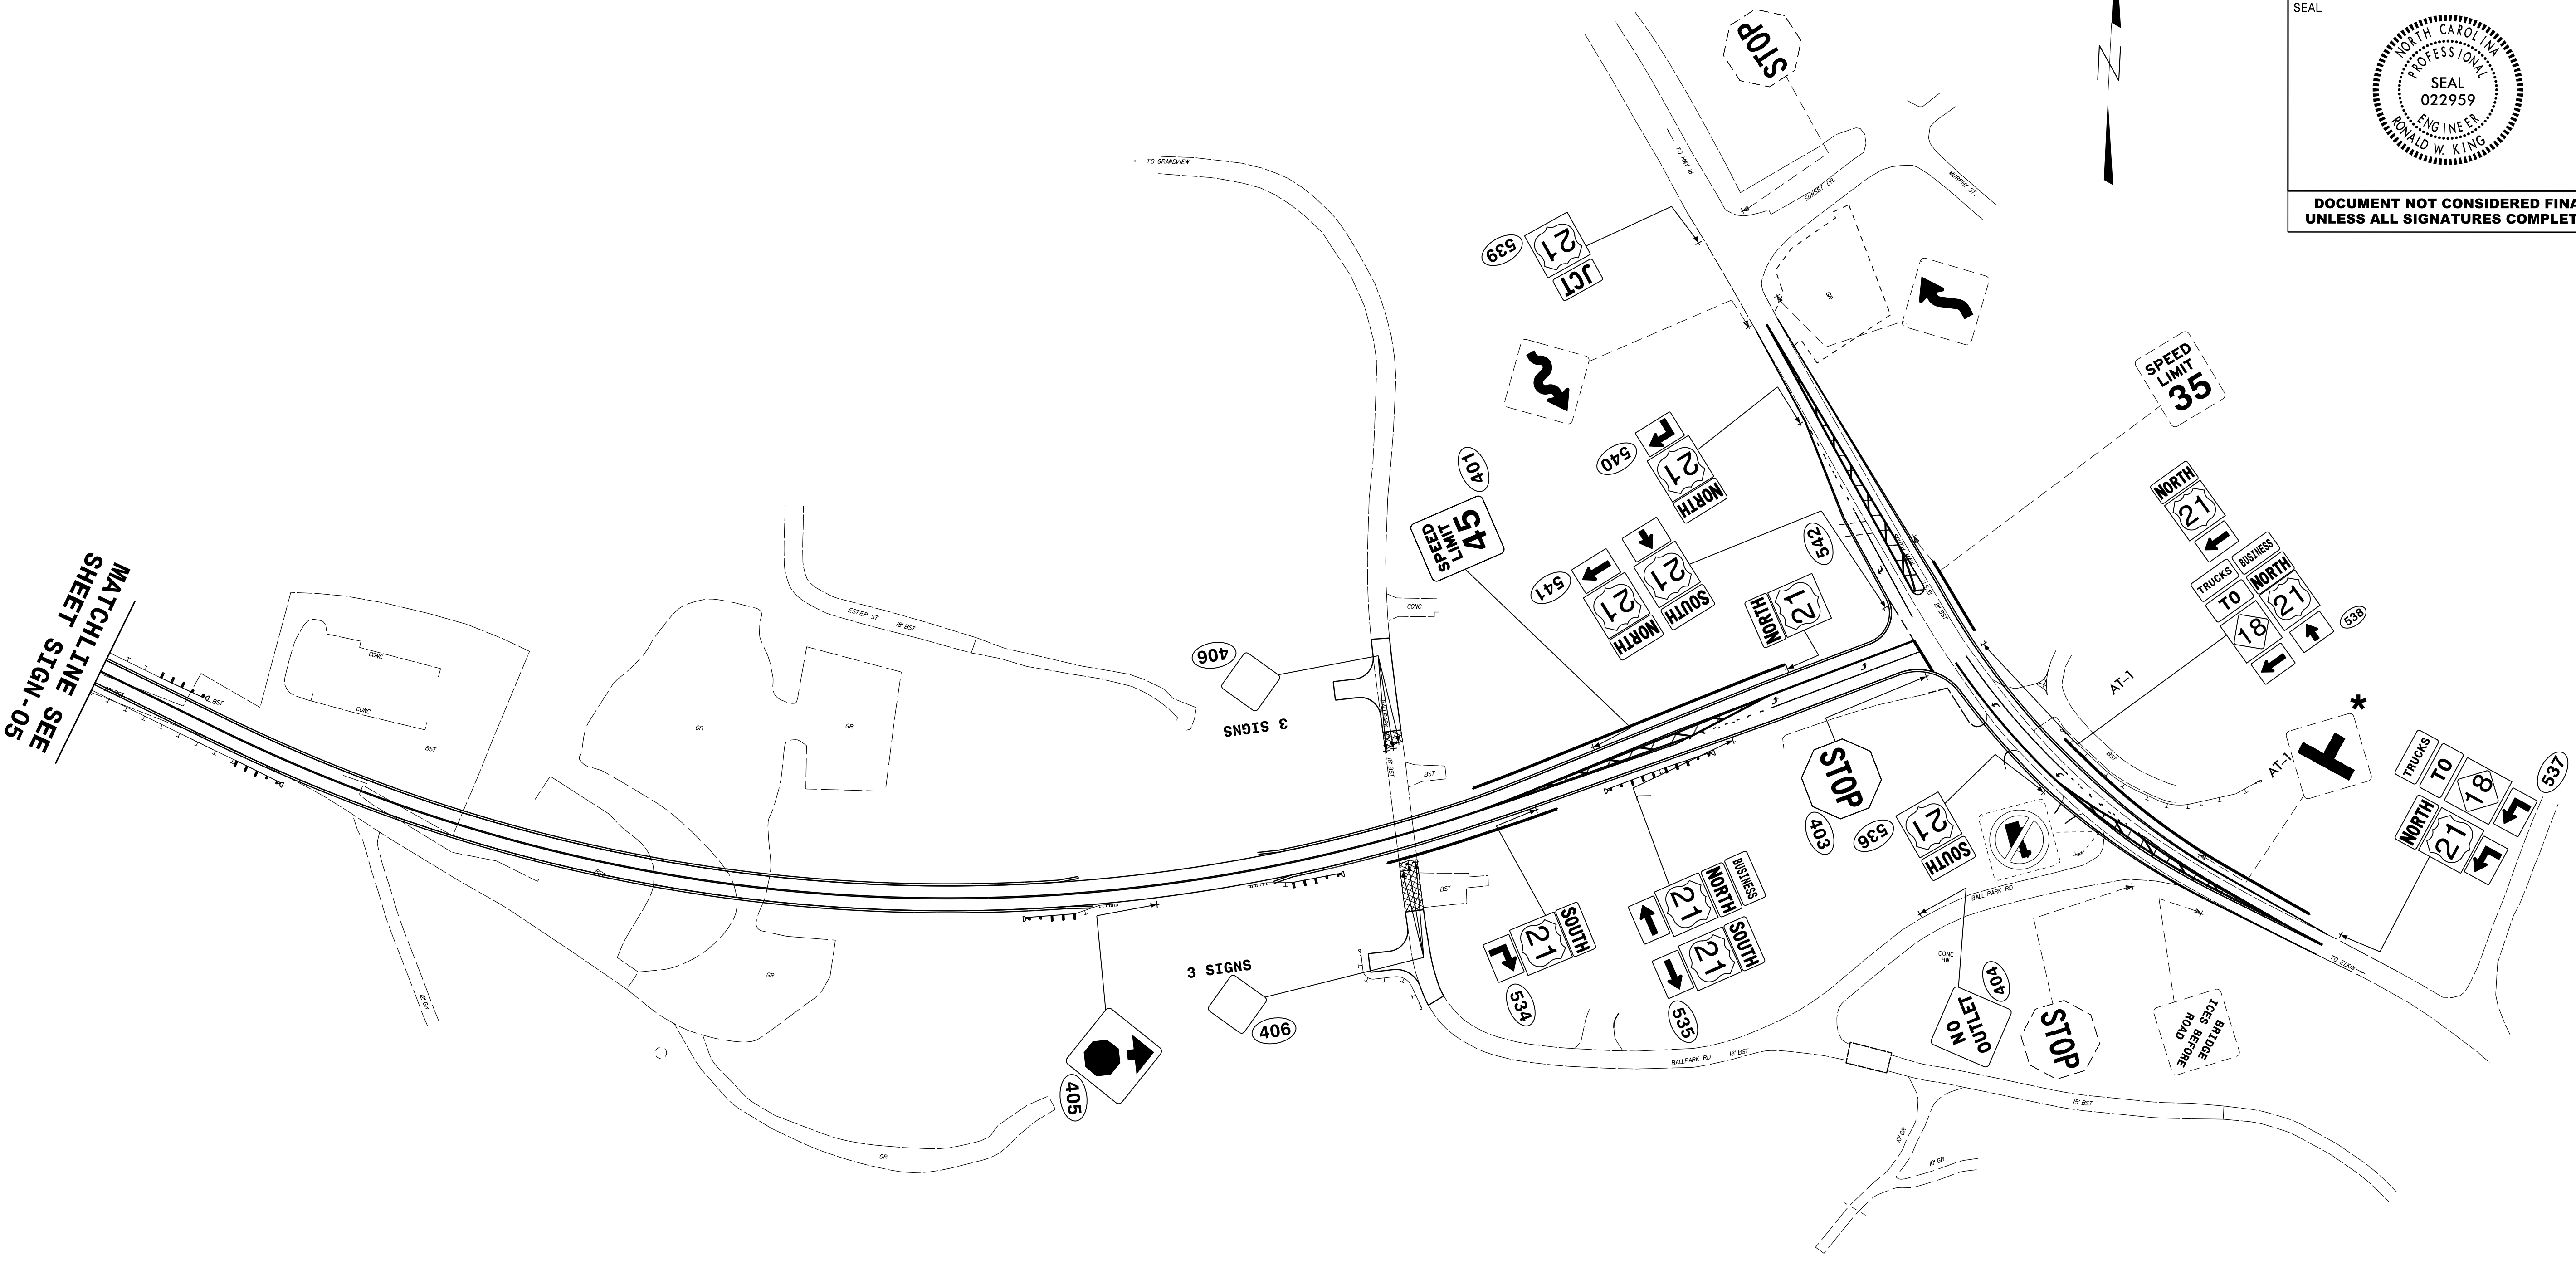

MATCHLINE SEE SHEET SIGN-05

PROJECT NOTES

- 1 DISPOSAL OF SIGN SYSTEM, U-CHANNEL

* SEE NOTE 1

EXISTING AND PROPOSED SIGNS

01-APR-2016 09:35
 O:\Division1\14060\Traffic\Signing\CADD\Signing_Layout_Plans\R-4060_Sgn_SIGN_06.dgn
 jgmer-tnez AT 1E274401