
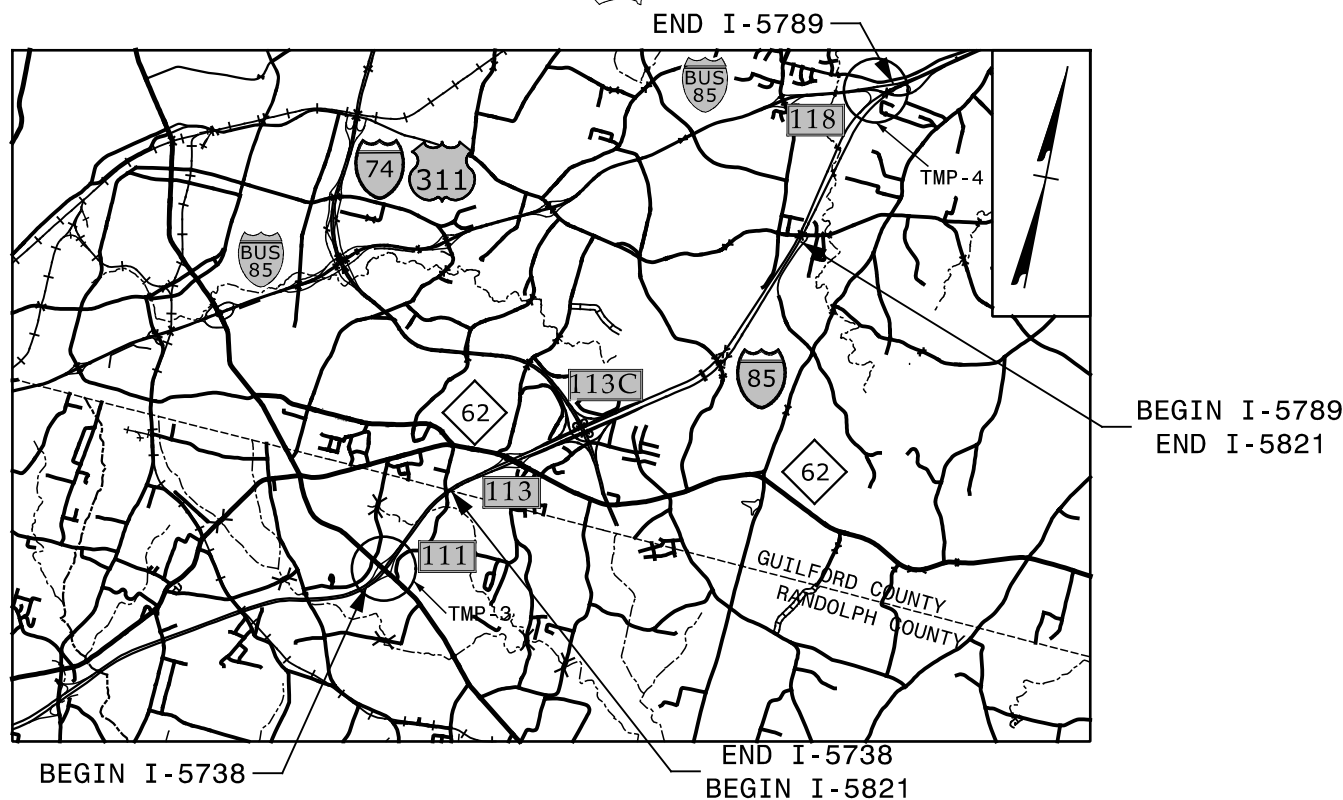


STATE OF NORTH CAROLINA
DIVISION OF HIGHWAYS

TRANSPORTATION MANAGEMENT PLAN
GUILFORD AND RANDOLPH COUNTIES

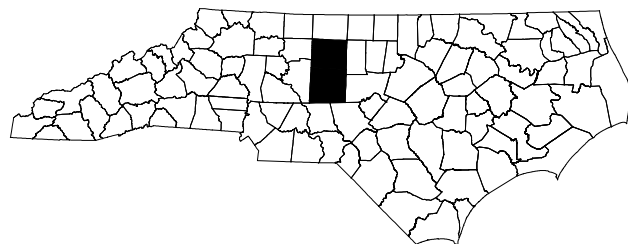

**LOCATION: I-85 FROM MAIN ST TO EXIT 118
I-85 BUSINESS IN HIGH POINT**

TYPE OF WORK: PAVEMENT REHABILITATION

INDEX OF SHEETS

SHEET NO.	TITLE
TMP-1	TITLE SHEET, VICINITY MAP, AND INDEX OF SHEETS
TMP-1A	LIST OF APPLICABLE ROADWAY STANDARD DRAWINGS AND LEGEND
TMP-1B	TRANSPORTATION OPERATIONS PLAN: (GENERAL NOTES)
TMP-1C	TRANSPORTATION OPERATIONS PLAN: (MANAGEMENT STRATEGIES AND PHASING)
TMP-2	SIGN LEGEND
TMP-3-4	EXIT 111 DETOUR
TMP-5	EXIT I-85 / I-85 BUS DETOUR
TMP-6	LANE CLOSURE TYPICAL
TMP-7	RAMP CLOSURE TYPICAL

SHEET NO.
TMP-1

I-5738/I-5789/I-5821

TIP PROJECT:

**DOCUMENT NOT CONSIDERED FINAL
UNLESS ALL SIGNATURES COMPLETED**



N.C.D.O.T. WORK ZONE TRAFFIC CONTROL
1561 MAIL SERVICE CENTER (MSC) RALEIGH, NC 27699-1561
750 N. GREENFIELD PARKWAY, GARNER, NC 27529 (DELIVERY)
PHONE: (919) 773-2800 FAX: (919) 771-2745

J. S. BOURNE, P.E. STATE TRAFFIC MANAGEMENT ENGINEER
D. W. BISSETTE, P.E. TRAFFIC CONTROL PROJECT ENGINEER
H. SHYU, P.E. TRAFFIC CONTROL PROJECT DESIGN ENGINEER
A. LYUDMIRSKAYA TRAFFIC CONTROL DESIGN ENGINEER



SEPI
ENGINEERING & CONSTRUCTION
1025 Wade Avenue
Raleigh, NC 27605
Tel: 919-789-9977
Fax: 919-789-8591
License: C-2197

APPROVED: Steve Miller
DATE: 4/5/2016

SEAL
PROFESSIONAL ENGINEER
STEVEN D. MILLER
LICENSE NO. 037026
NORTH CAROLINA

4/5/2016 10:52:00 AM G:\TIP\off\to\TRIS\026.00 I-5789 & I-5821 TMP\TMP\I-5789_5821 TMP-1.dgn SMiller