


PROJECT: I-5789

CONTRACT NO.:


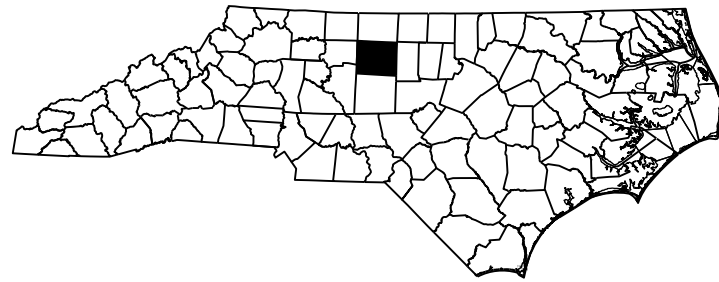


STATE OF NORTH CAROLINA
 DIVISION OF HIGHWAYS
GUILFORD COUNTY

STATE	STATE PROJECT REFERENCE NO.	SHEET NO.	TOTAL SHEETS
N.C.	I-5789	1	37
STATE PROJ. NO.	P.A. PROJ. NO.	DESCRIPTION	
53029.1.1	NHPIM-0085(3)117	PE	
53029.3.1	NHPIM-0085(3)117	CONST	

**LOCATION: BRIDGE #110 ON I-85 NBL OVER SR 1113.
 BRIDGE #111 ON I-85 SBL OVER SR 1113.
 BRIDGE #142 ON I-85 NBL OVER US 29 /US-70 /I-85 BUSINESS LOOP.
 BRIDGE #144 ON I-85 SBL OVER US 29 /US-70 /I-85 BUSINESS LOOP.**

TYPE OF WORK: BRIDGE PRESERVATION - DECK REPAIR, EPOXY OVERLAY, JOINT DEMOLITION, PAINTING STRUCTURAL STEEL, JOINT SEALS AND SUBSTRUCTURE REPAIR.

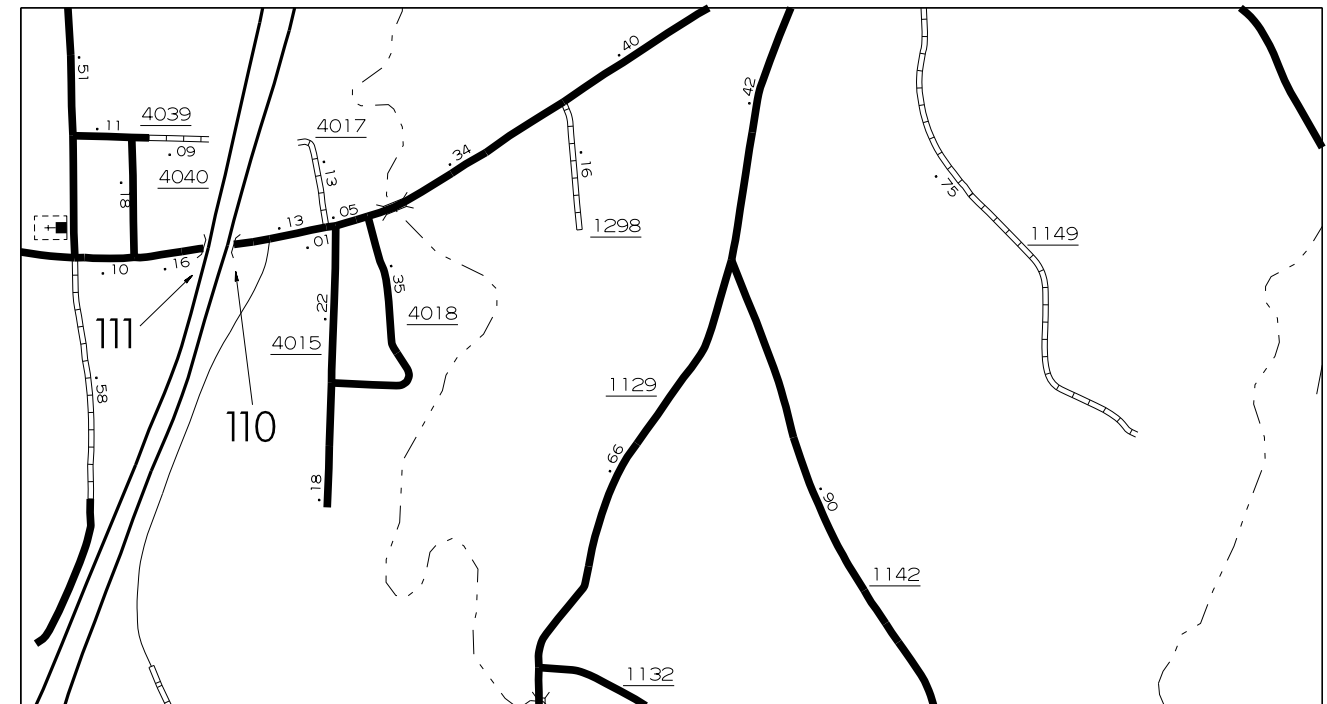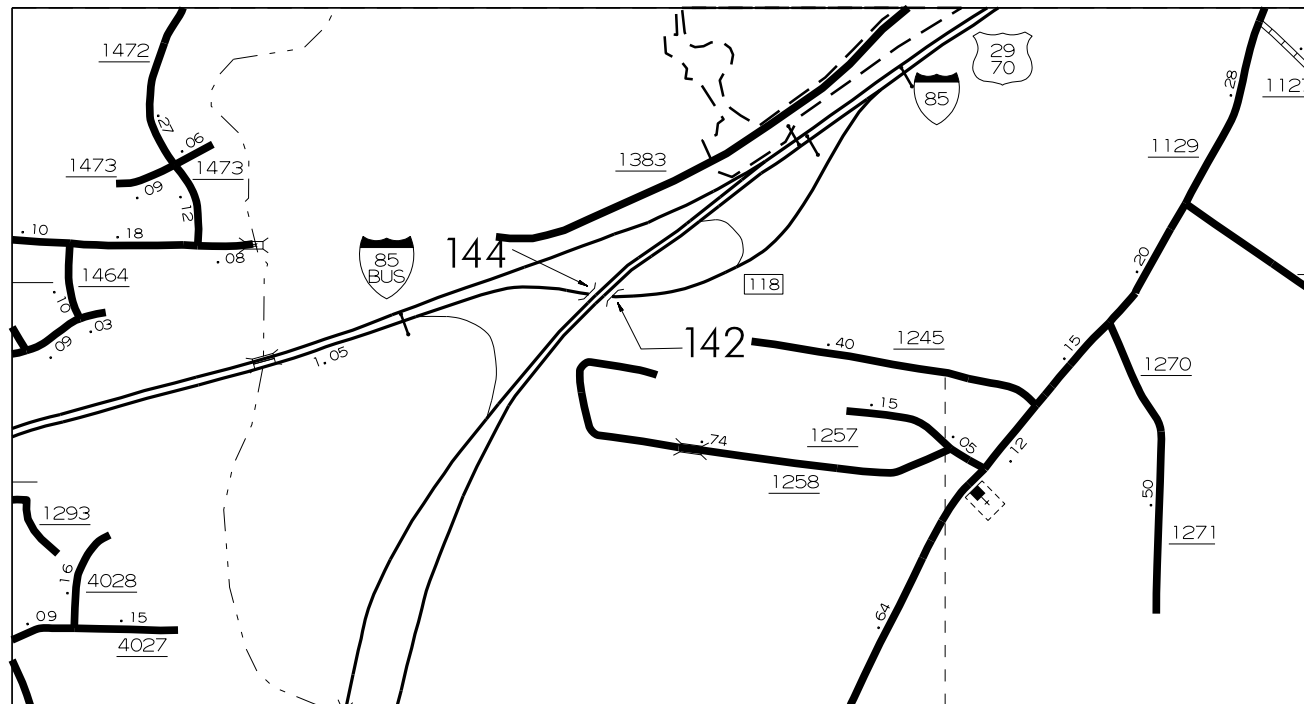

DESIGN DATA

#110 ADT 2013 = 26,500
 #111 ADT 2013 = 26,500
 #142 ADT 2013 = 26,500
 #144 ADT 2013 = 26,500

PROJECT LENGTH

BRIDGE #110 = 0.03 MILE
 BRIDGE #111 = 0.03 MILE
 BRIDGE #142 = 0.04 MILE
 BRIDGE #144 = 0.04 MILE

Prepared in the Office of:
DEPARTMENT OF TRANSPORTATION
DIVISION OF HIGHWAYS
 STRUCTURES MANAGEMENT UNIT
 1000 BIRCH RIDGE DR. RALEIGH, N.C. 27610

E. E. MURRAY, P.E.
 PROJECT ENGINEER

2012 STANDARD SPECIFICATIONS

LETTING DATE:
 August 16, 2016

DocuSigned by:



7/13/2016

FARZIN ASEFNIA, P.E.
 PROJECT DESIGN ENGINEER