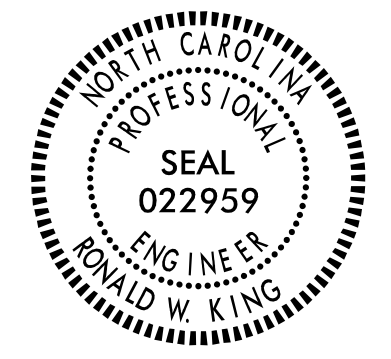


**This electronic collection of documents is provided  
for the convenience of the user  
and is Not a Certified Document –**

**The documents contained herein were originally issued  
and sealed by the individuals whose names and license  
numbers appear on each page, on the dates appearing  
with their signature on that page.**

**This file or an individual page  
shall not be considered a certified document.**

STATE OF NORTH CAROLINA  
DEPARTMENT OF TRANSPORTATION

|   |                     |
|---|---------------------|
| PROJECT REFERENCE NO.<br>B-5142   | SHEET NO.<br>SIGN-1 |
| APPROVED: <i>Ron King</i><br>13ETAF78A44448   |                     |
| DATE: 10/6/2015   |                     |
| SEAL<br> |                     |

SIGNING PLAN  
IREDELL COUNTY

LOCATION: BRIDGE NO.57 ON SR 1302  
OVER CORNELIUS CREEK

SUMMARY OF QUANTITIES


| ITEM NO.   |           | ITEM DESCRIPTION                                     | QUANTITY | UNIT |
|------------|-----------|--|----------|------|
| DESC. NO.  | SECT. NO. |  |          |      |
| 4072000000 | 903       | SUPPORTS, 3 LB STEEL U-CHANNEL                       | 187      | L.F. |
| 4102000000 | 904       | SIGN ERECTION, TYPE E                                | 6        | EA.  |
| 4096000000 | 904       | SIGN ERECTION, TYPE D                                | 2        | EA.  |
| 4116100000 | 904       | SIGN ERECTION, RELOCATE SIGN TYPE E (GROUND MOUNTED) | 1        | EA.  |
| 4155000000 | 907       | DISPOSAL OF SIGN SYSTEM, U-CHANNEL                   | 7        | EA.  |




PROJECT NOTES

- DISPOSAL OF SIGN SYSTEM, U-CHANNEL
- SIGN ERECTION, RELOCATE SIGN TYPE E

GENERAL NOTES

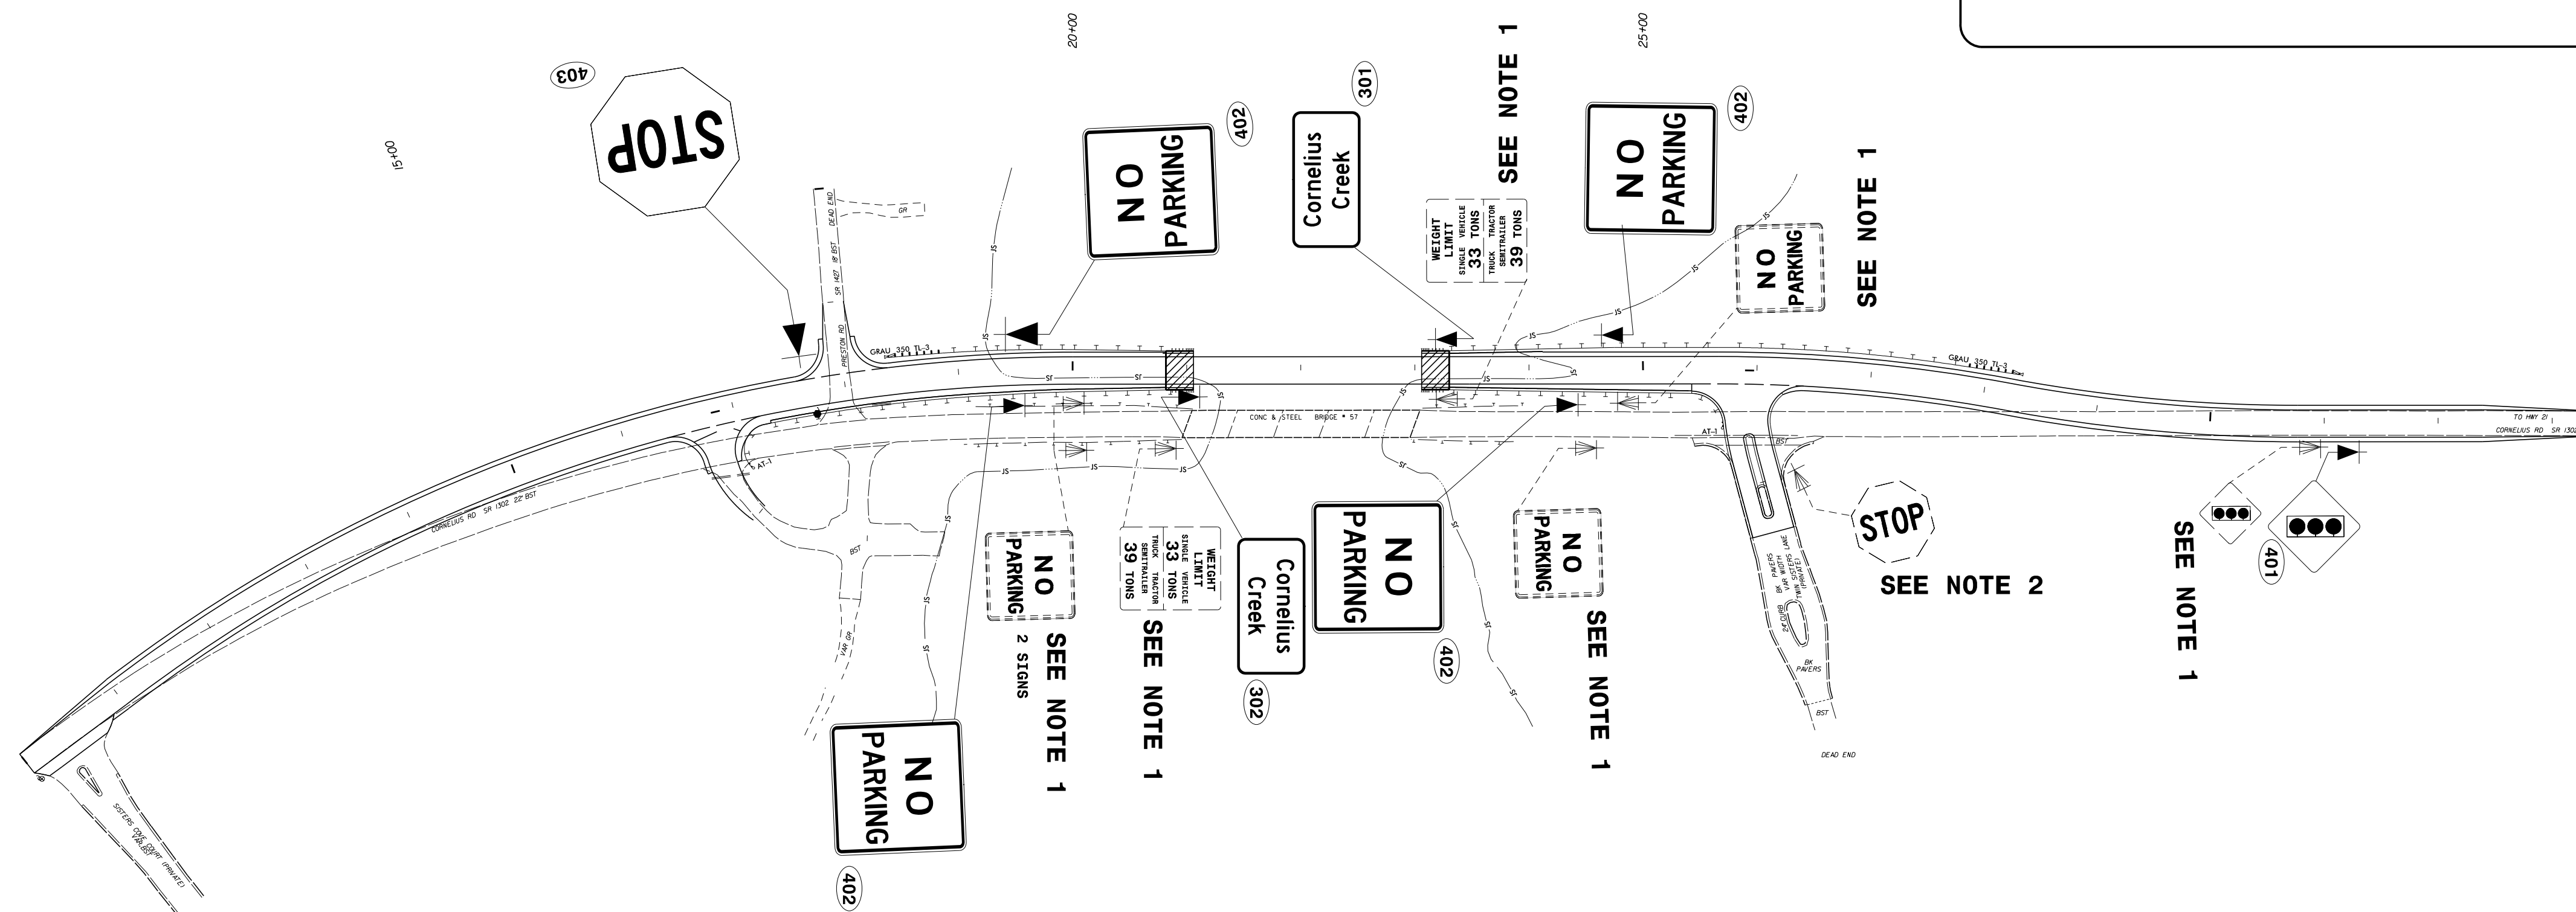- SIGNS FURNISHED BY STATE
- IF REMOVAL OR RELOCATION OF SIGNS ON PRIVATE STREET (NON-STATE MAINTAINED) IS REQUIRED DUE TO CONSTRUCTION, THE CONTRACTOR SHALL INFORM THE ENGINEER. THE WORK WILL BE COMPLETED BY OTHERS.
- WHEN NOT STATIONED OR DIMENSIONED ON PLANS, ALL 'E' AND 'F' SIGNS SHALL BE FIELD LOCATED BY THE ENGINEER
- ALL EXISTING SIGNS ON "U" CHANNEL POST WITHIN THE PROJECT LIMITS SHALL BE REMOVED AND DISPOSED OF UNLESS OTHERWISE NOTED ON PLANS.
- WHEN EXISTING SIGNS ARE REMOVED AND INSTALLED ON NEW SUPPORTS, THE RE-ERECTION SHALL IMMEDIATELY FOLLOW THE REMOVAL.
- THE BACKGROUND FOR TYPE E & F SIGNS SHALL BE TYPE C REFLECTIVE SHEETING.
- SEE ROADWAY PLANS FOR GUARD/GUIDE RAIL DETAILS.

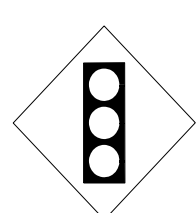

|  |   |
|--|---|
| <p>401 QUANTITY REQ'D .1</p>  <p>30 X 30<br/>R3-3</p> <p>ONE "U" POST PER SIGN</p>  | <p>403 QUANTITY REQ'D .1</p>  <p>36 X 36<br/>R1-1</p> <p>ONE "U" POST PER SIGN</p> |
| <p>402 QUANTITY REQ'D .4</p>  <p>24 X 30<br/>R8-3A</p> <p>ONE "U" POST PER SIGN</p> |   |

ROADWAY STANDARD DRAWING

THE FOLLOWING ROADWAY STANDARDS AS APPEAR IN "ROADWAY STANDARD DRAWINGS" - PROJECT SERVICES UNIT - N.C. DEPARTMENT OF TRANSPORTATION - RALEIGH, N.C., DATED JANUARY 2012 ARE APPLICABLE TO THIS PROJECT AND BY REFERENCE HEREBY ARE CONSIDERED A PART OF THESE PLANS:


|        |  |
|--------|--|
| 904.10 | ORIENTATION OF GROUND MOUNTED SIGNS                          |
| 904.50 | MOUNTING OF TYPE 'D', 'E' AND 'F' SIGNS ON 'U' CHANNEL POSTS |

INDEX

| SHEET NO. | DESCRIPTION |
|-----------|-------------|
| SIGN-1    | TITLE SHEET |
| SIGN-2    | SIGN DESIGN |

PLAN PREPARED BY: N.C.D.O.T. SIGNING AND DELINEATION UNIT

KELVIN JORDAN SIGNING & DELINEATION REGIONAL ENGINEER  
J.NAVARRETE SIGNING & DELINEATION PROJECT DESIGN ENGINEER

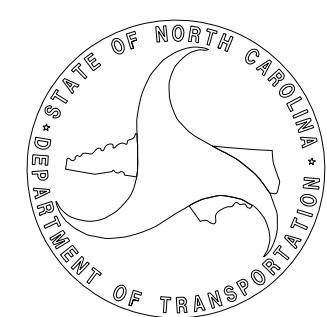

T.I.P.: B-5142

CONTRACT: C203662

