


MAP NO. 2 (SB)
US 117 /NC 132 (S. COLLEGE RD.)
MP 8.670 - MP 9.110
NO ASPHALT WORK ON NEW HANOVER
BRIDGE NO. 8 (MP 8.610 - 8.670)

TYPICAL SECTION NO. 3

MAP NO. 1 (NB)
US 117 /NC 132 (S. COLLEGE RD.)
MP 6.513 - MP 6.893
NO ASPHALT WORK ON NEW HANOVER
BRIDGE NO. 3 (MP 6.893 - 6.955)

PAVEMENT SCHEDULE	
C1	1½" S9.5B
R1	EXIST. 2'-6" C & G
R2	EXIST. CONCRETE MONOLITHIC IS.
T	AGGREGATE SHOULDER BORROW (ASB)
U	EXISTING PAVEMENT
V3	MILLING ASPHALT PVMT. 1½" DEPTH

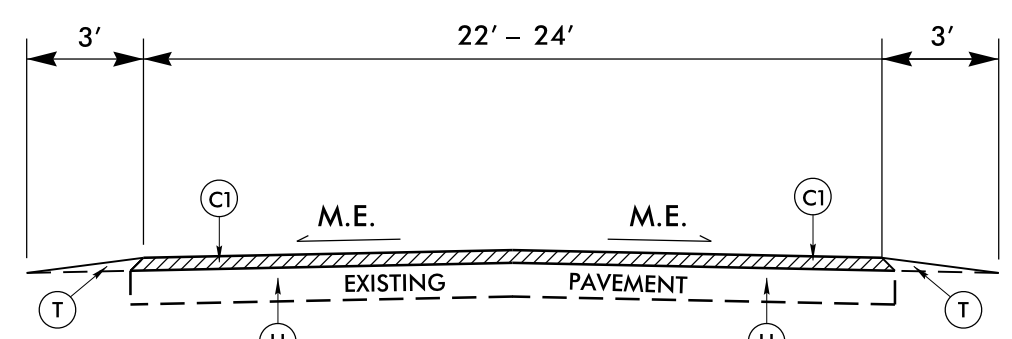


TYPICAL SECTION NO. 4

MAP NO. 3
US 117/NC 132 NB EXIT RAMP
MP 0.000 - MP 0.175

MAP NO. 8
US 117/NC 132 SB ENTRANCE RAMP
MP 0.000 - MP 0.161

MAP NO. 6
US 117/NC 132 SB EXIT RAMP
MP 0.000 - MP 0.063

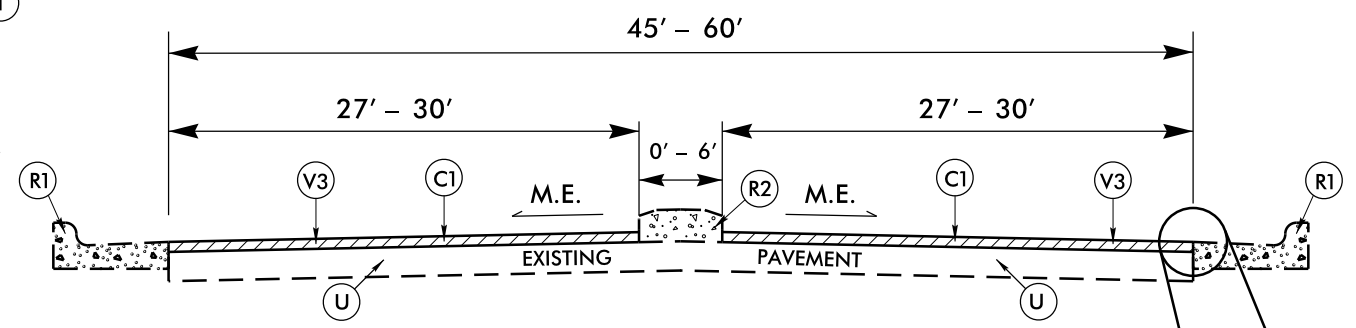


TYPICAL SECTION NO. 6

MAP NO. 4
US 117/NC 132 NB ENTRANCE /EXIT RAMP
MP 0.000 - MP 0.133


MAP NO. 7
US 117/NC 132 SB ENTRANCE /EXIT RAMP
MP 0.000 - MP 0.078

Y-LINE ON MAP 2 (EXTENDED TIE)
SR 2313 (WILSHIRE BLVD.)
MP 0.025 - MP 0.091

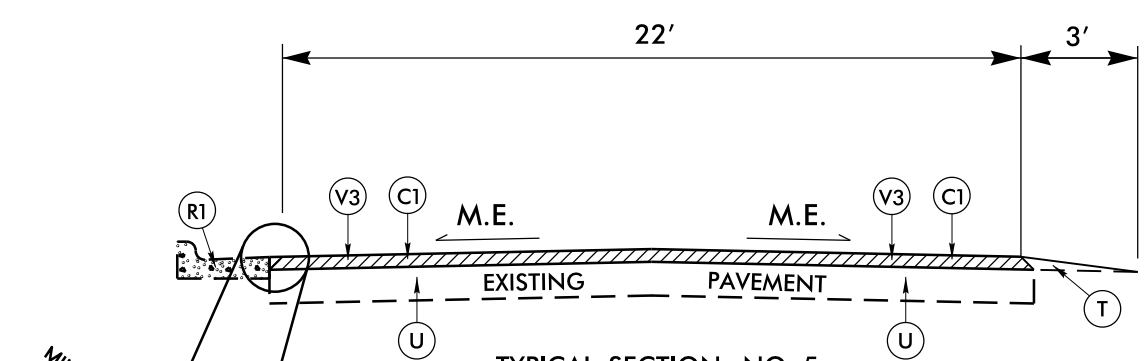

TYPICAL SECTION NO. 5

MAP NO. 5
US 117/NC 132 NB ENTRANCE RAMP
MP 0.000 - MP 0.109

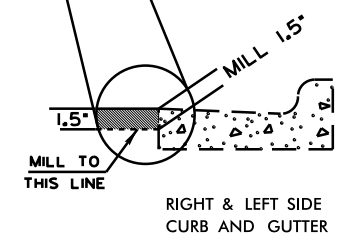

PAVEMENT EDGE SLOPES ARE 1:1, EXCEPT FINAL SURFACE COURSE. SEE SHOULDER WEDGE DETAIL.

SEE STD. DRAWING 1205.01, SHEET 2 OF 2, TABLE 1 FOR EDGE LINE OFFSETS.

REVISIONS
 24-MAY-2016 10:39
 2017CPT.03.01.10651, Etc. Rdwy. TYP. REV. v.dgn
 Division 3 \New_Hanover_ August_2016 (Combined with W-5203AA and W-5602BB) \Revised Files\2017CPT.03.01.10651, Etc. Rdwy. TYP. REV. v.dgn