


**US 117/NC 132 (S. COLLEGE RD.) & UNIVERSITY
CENTRE /COMMONS SHOPPING CENTER**

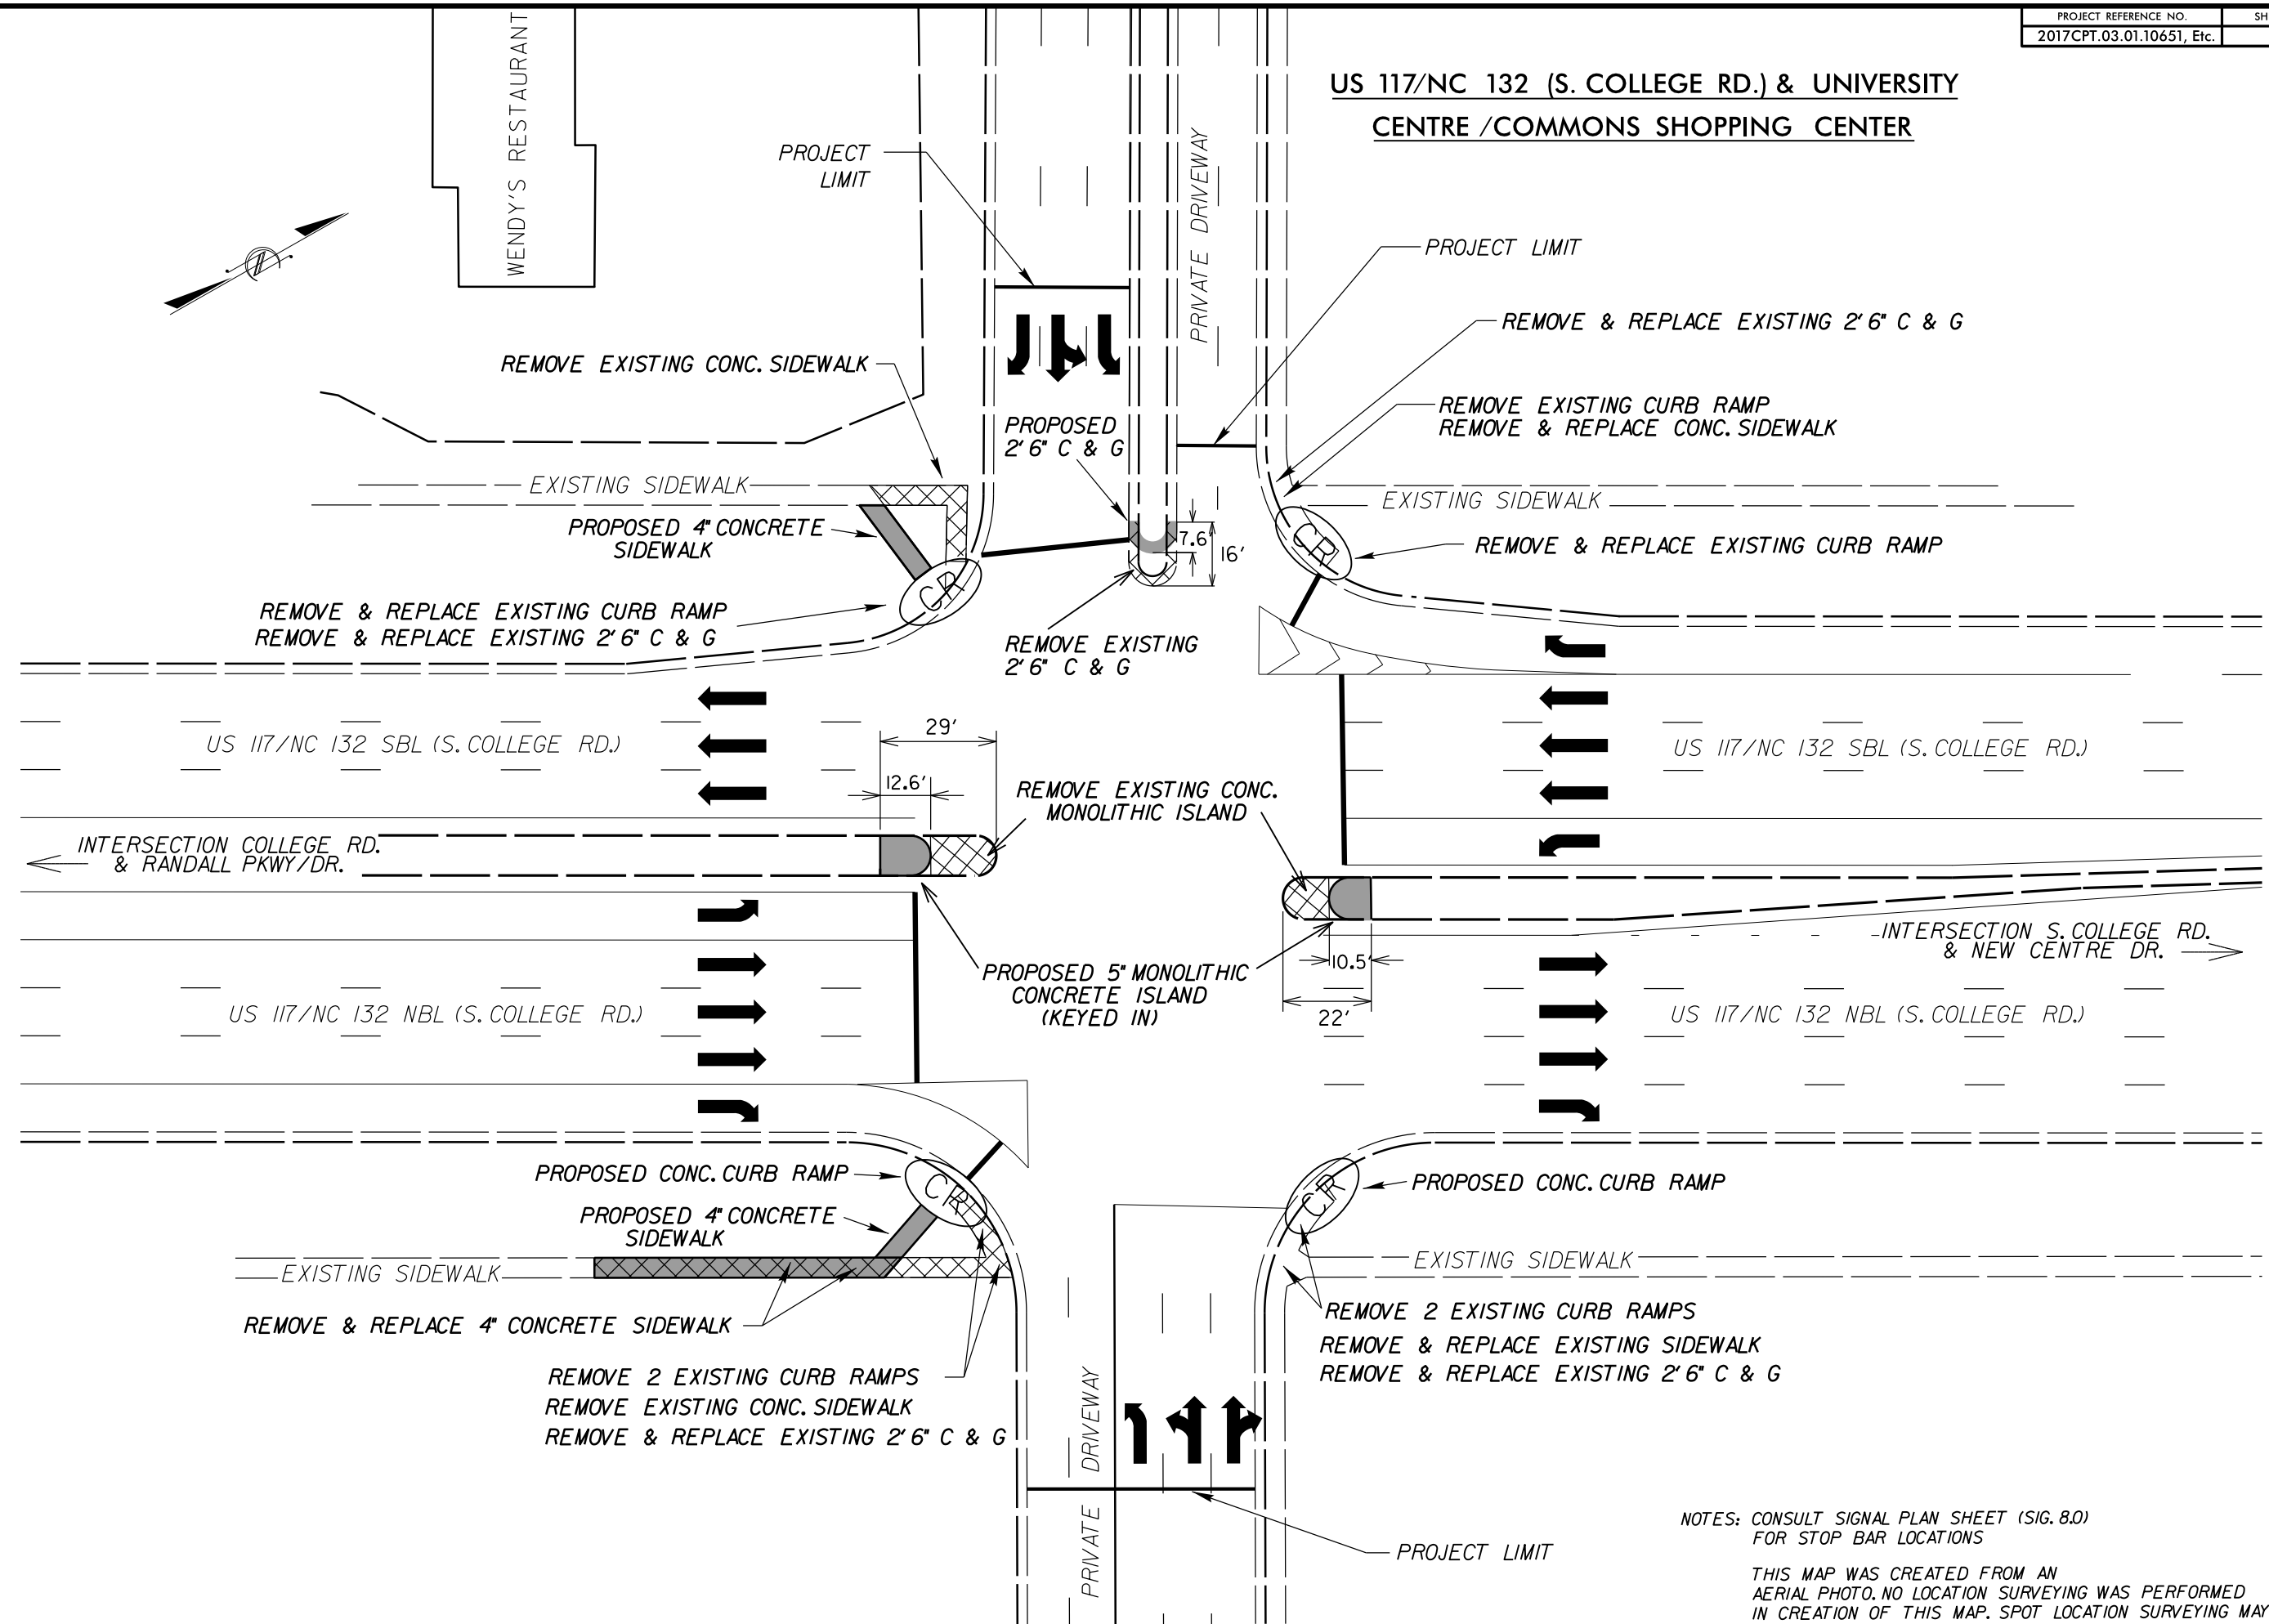

NOTES: CONSULT SIGNAL PLAN SHEET (SIG. 8.0)
FOR STOP BAR LOCATIONS

THIS MAP WAS CREATED FROM AN
AERIAL PHOTO. NO LOCATION SURVEYING WAS PERFORMED
IN CREATION OF THIS MAP. SPOT LOCATION SURVEYING MAY
BE PERFORMED AT A LATER DATE AS NEEDED.

REVISIONS
 02-MAY-2016 JHS
 S:\Division\Resurfacing\Resurfacing Data\2017
 Resurfacing\New Hanover Co\2017CPT.03.01.10651, Etc.\Intersection Details.dgn

8/17/99