
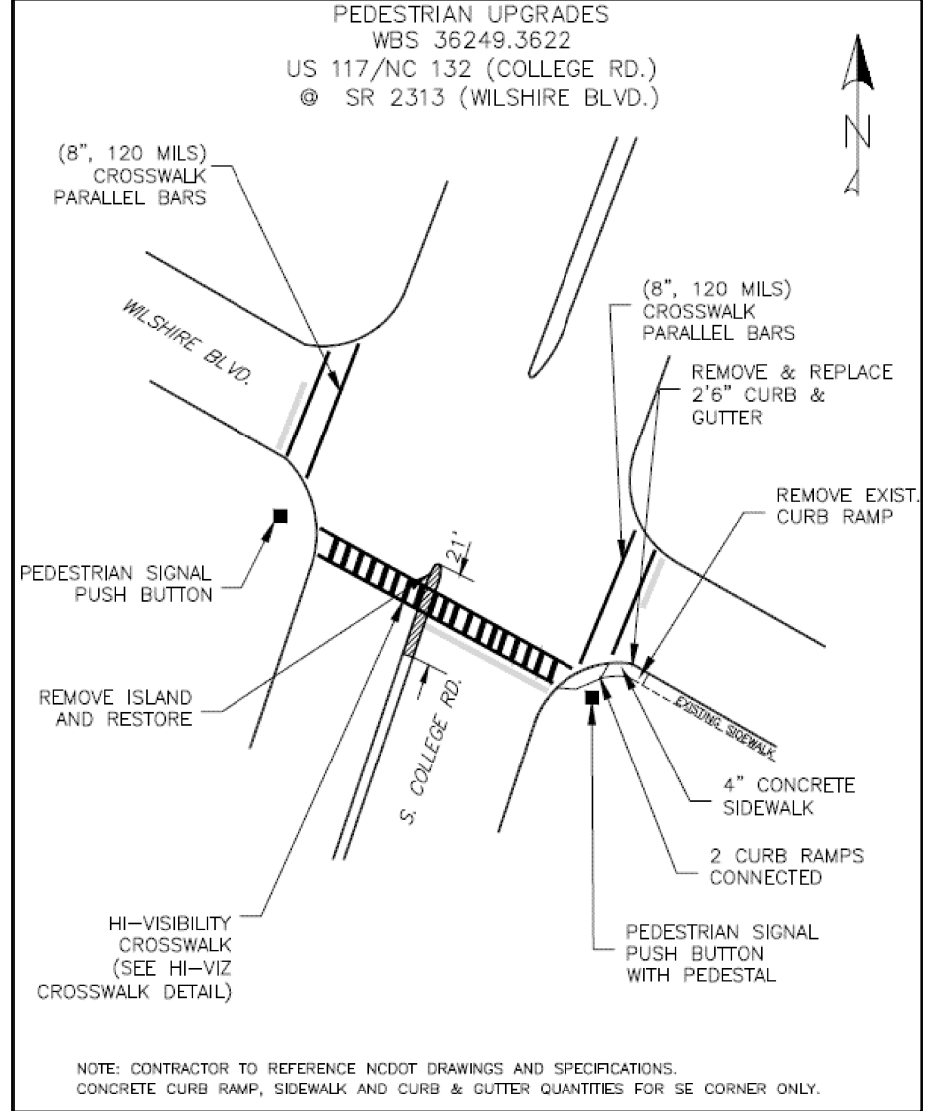
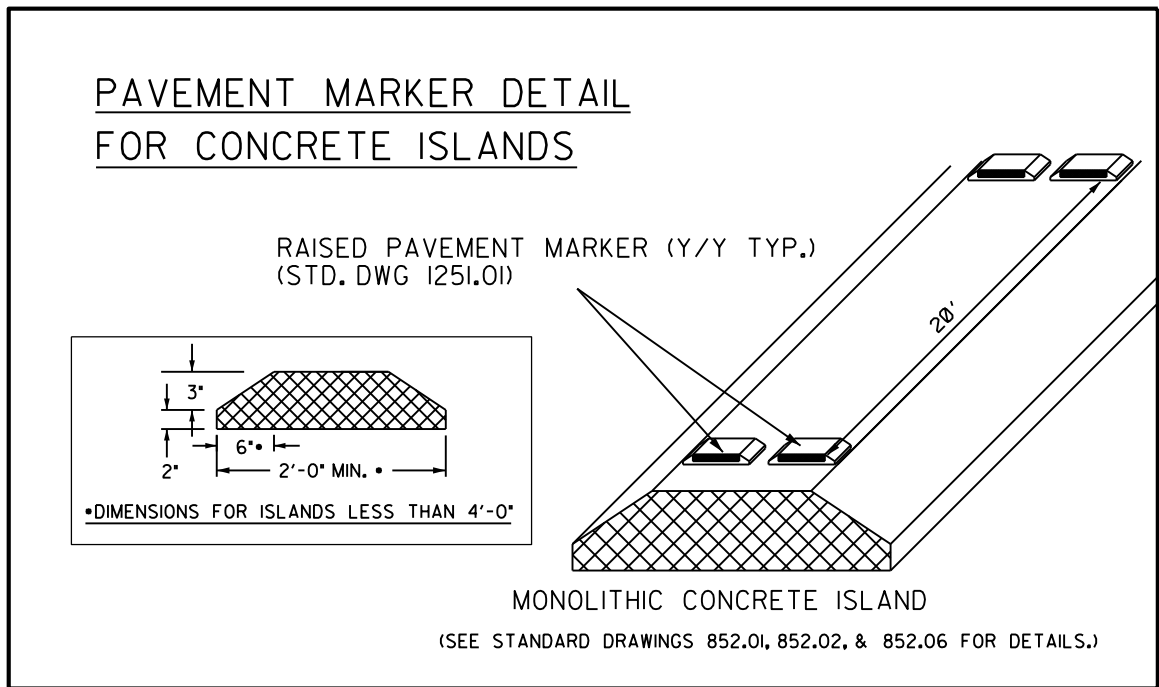
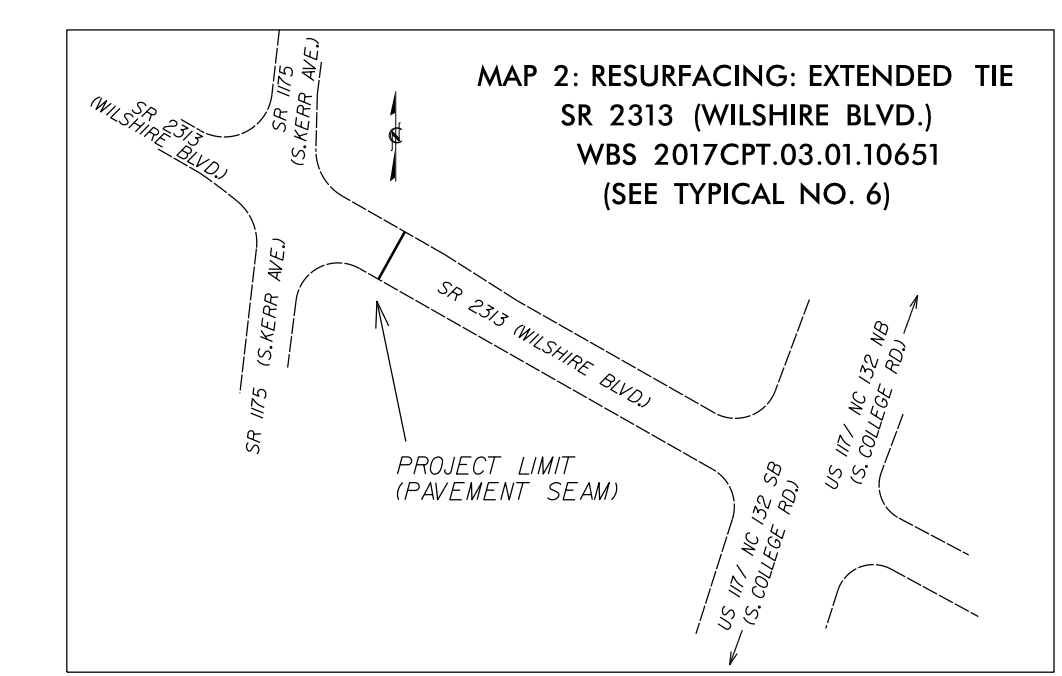
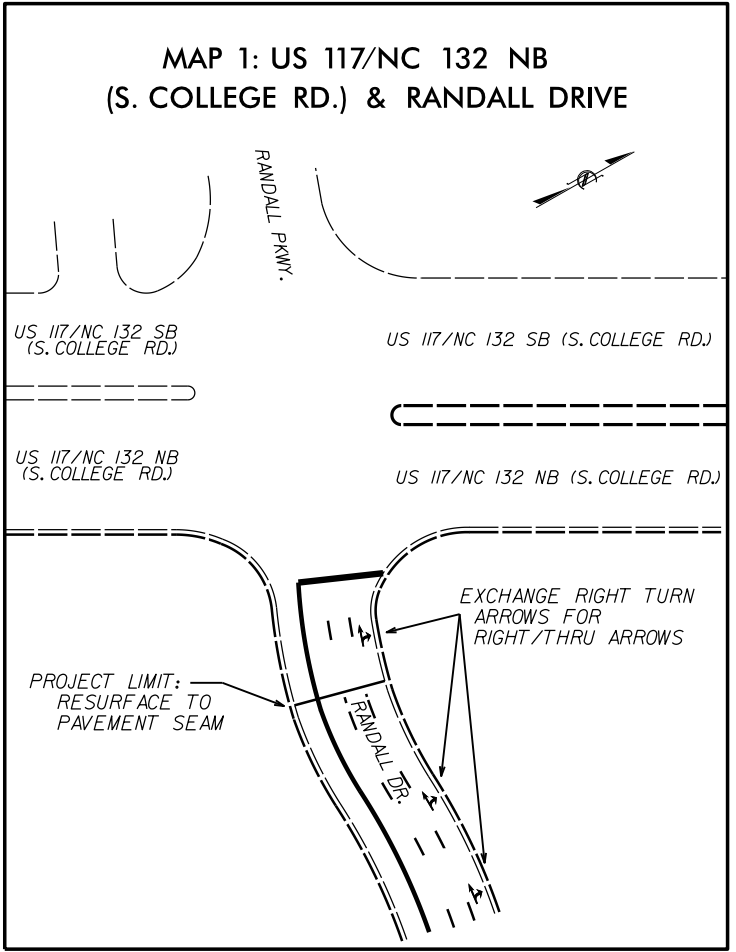


RESURFACING, PEDESTRIAN IMPROVEMENTS & PAVEMENT MARKING/MARKER DETAILS

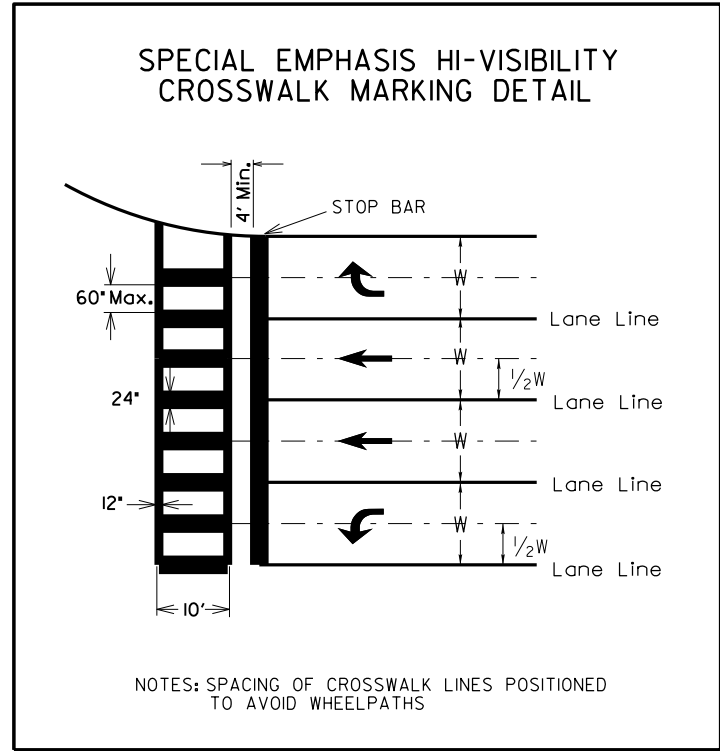

25-APR-2016 13:42
 S:\Division\Resurfacing\Resurfacing Data\2017
 Resurfacing\New Hanover Co\2017CPT.03.01.10651.Etc\Intersection_Details.dgn
 \$\$\$BUREAU\$\$\$