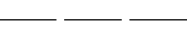
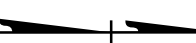



### FINAL PAVEMENT MARKING SCHEDULE

SYMBOL	DESCRIPTION	PAVEMENT MARKINGS
		THERMOPLASTIC (24", 120 MILS)
T2	WHITE STOPBAR	
T3	WHITE CROSSWALK	
		THERMOPLASTIC (12", 120 MILS)
TT	WHITE SOLID LANE LINE	
		THERMOPLASTIC (8", 90 MILS)
TN	WHITE GORELINE	
		THERMOPLASTIC (4", 90 MILS)
TB	YELLOW EDGELINE	
		THERMOPLASTIC (4", 120 MILS)
T8	2'-6'/SP WHITE MINISKIP	
TC	10' WHITE SKIP	
TE	WHITE SOLID LANE LINE	
TI	YELLOW DOUBLE CENTER LINE	
		THERMOPLASTIC SYMBOL (90 MILS)
UA	LEFT ARROW	
UB	RIGHT ARROW	
UC	STRAIGHT ARROW	
UE	COMBO. RIGHT/STRAIGHT ARROW	

### LEGEND

#### GENERAL

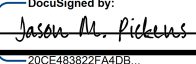
-  EXIST. PVMT.
-  NORTH ARROW
-  PROPOSED PVMT.

#### PAVEMENT MARKING SYMBOLS

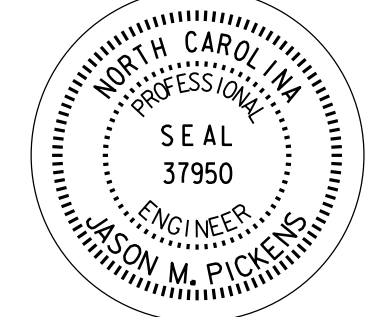
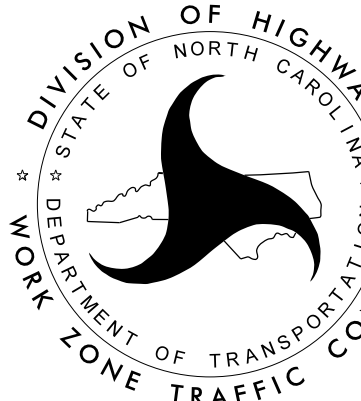
-  PAVEMENT MARKING SYMBOLS

26-MAY-2016 08:04  
 C:\w-5601BB\T01\FIC\PMMP\W-5601BB\_PMP\_01A.dgn  
 \$\$\$USERNAME\$\$\$

DOCUMENT NOT CONSIDERED FINAL  
 UNLESS ALL SIGNATURES COMPLETED

APPROVED:  DATE: 6/9/2016

SEAL

FINAL PAVEMENT  
 MARKING SCHEDULE  
 & LEGEND

PLANS PREPARED BY:  
**PARSONS**  
 2540 CENTER EXH. SUITE 201  
 RALEIGH, NORTH CAROLINA 27606  
 NC LICENSE NO. F-03646  
 FOR NORTH CAROLINA DEPT. OF TRANSPORTATION