

**This electronic collection of documents is provided
for the convenience of the user
and is Not a Certified Document –**

**The documents contained herein were originally issued
and sealed by the individuals whose names and license
numbers appear on each page, on the dates appearing
with their signature on that page.**

**This file or an individual page
shall not be considered a certified document.**

09/08/99

5/25/2016
R:\Utilities\Engineering\UBO\Proj\W-5601BB_ut_tsh_u001_psh.dgn
-USERNAME-

TIP PROJECT: W-5601BB

CONTRACT:



STATE OF NORTH CAROLINA
DIVISION OF HIGHWAYS

T.I.P. NO.	SHEET NO.
W-5601BB	UO-1

UTILITIES BY OTHERS PLANS NEW HANOVER COUNTY

LOCATION: WILMINGTON - NC 132 (COLLEGE ROAD) AT NEW CENTRE DRIVE


TYPE OF WORK: UTILITIES BY OTHERS

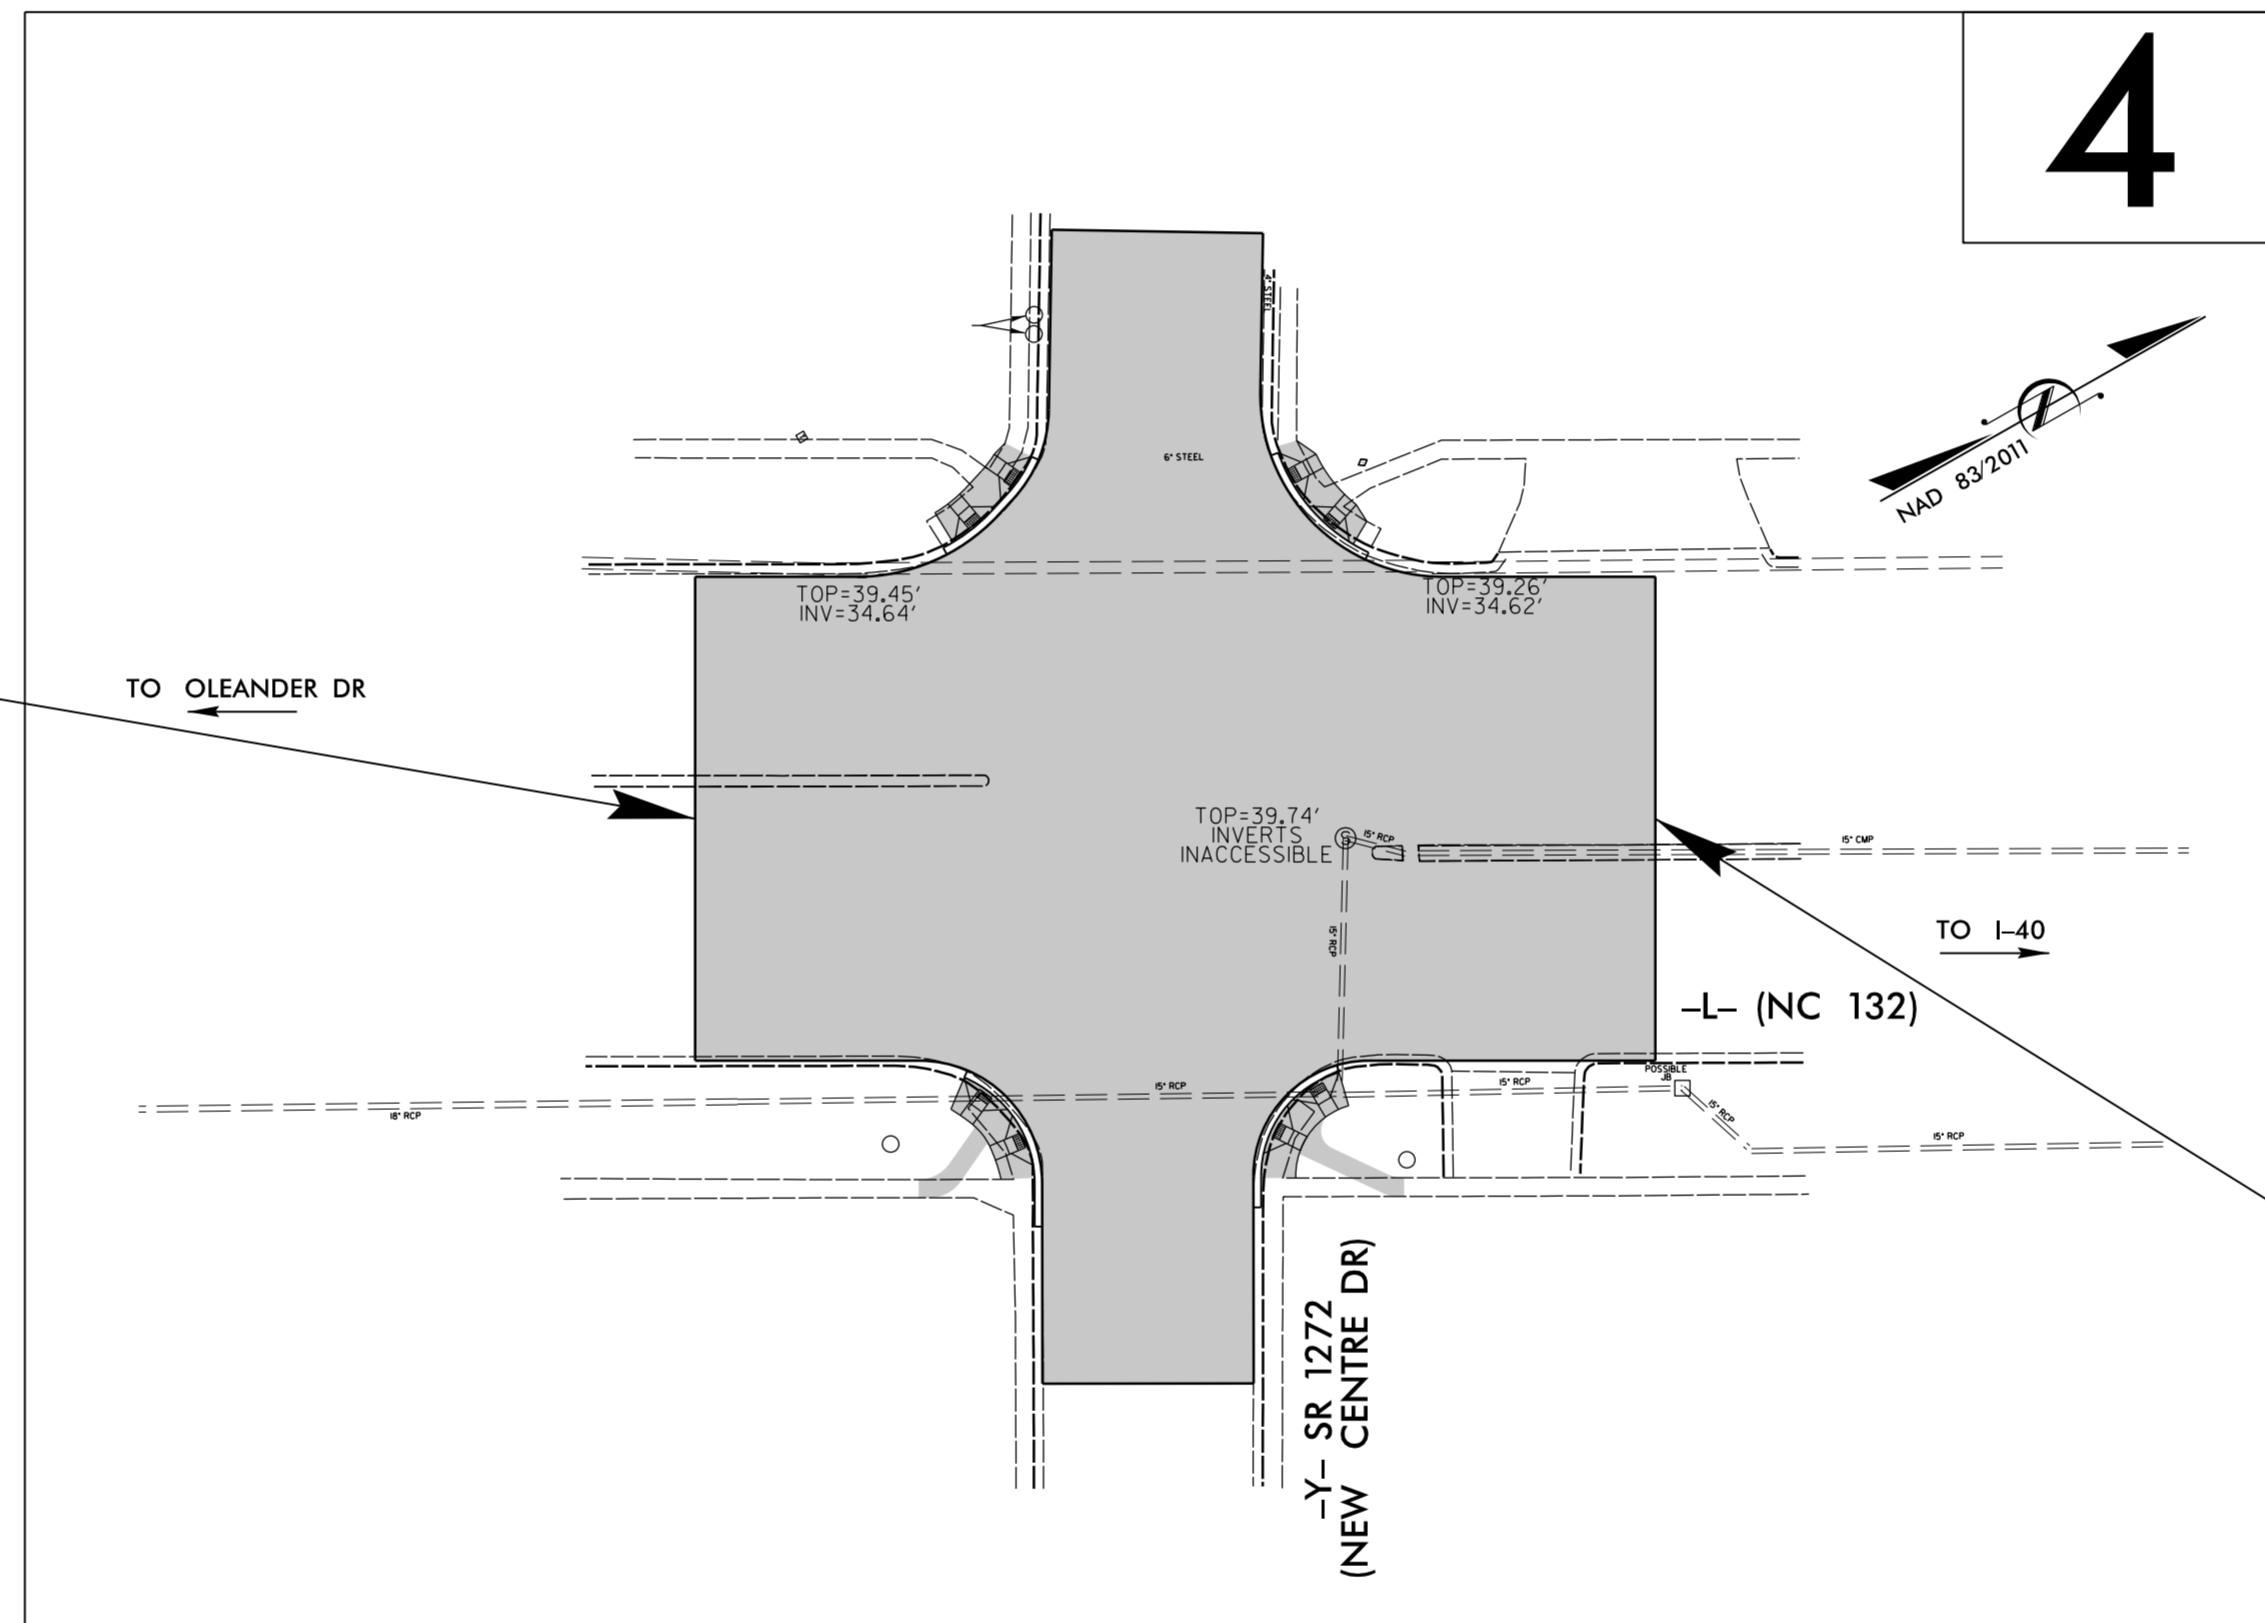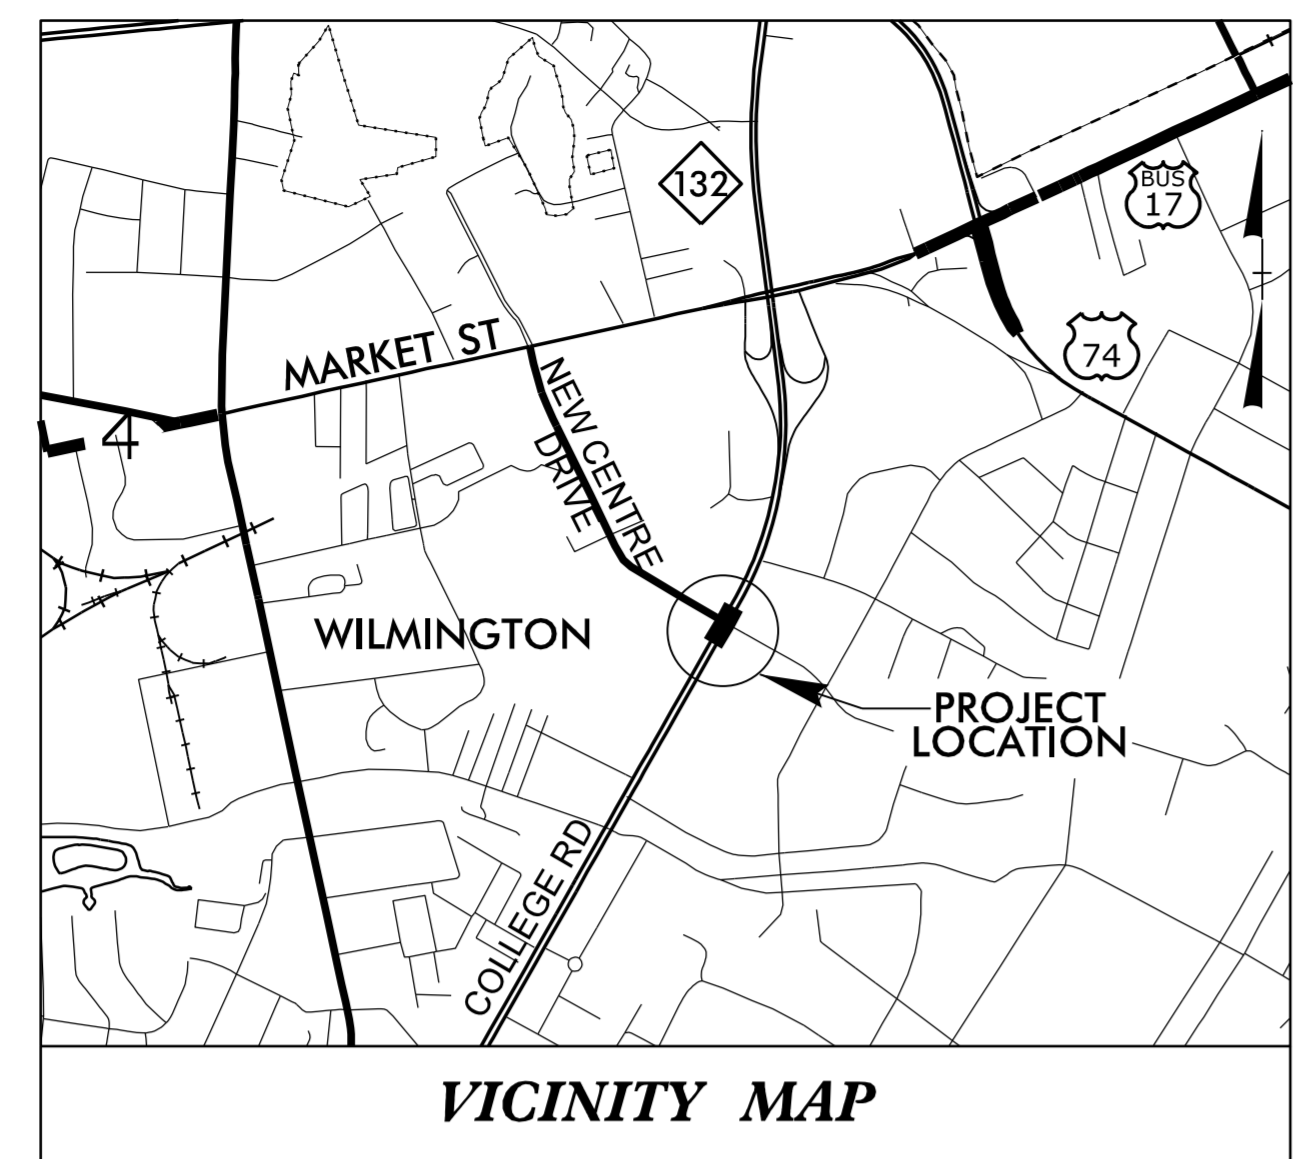

BEGIN TIP PROJECT W-5601BB
-L- STA 482 + 00.00

END TIP PROJECT W-5601BB
-L- STA 484 + 50.00

THIS PROJECT IS LOCATED WITHIN THE MUNICIPAL BOUNDARIES OF THE CITY OF WILMINGTON

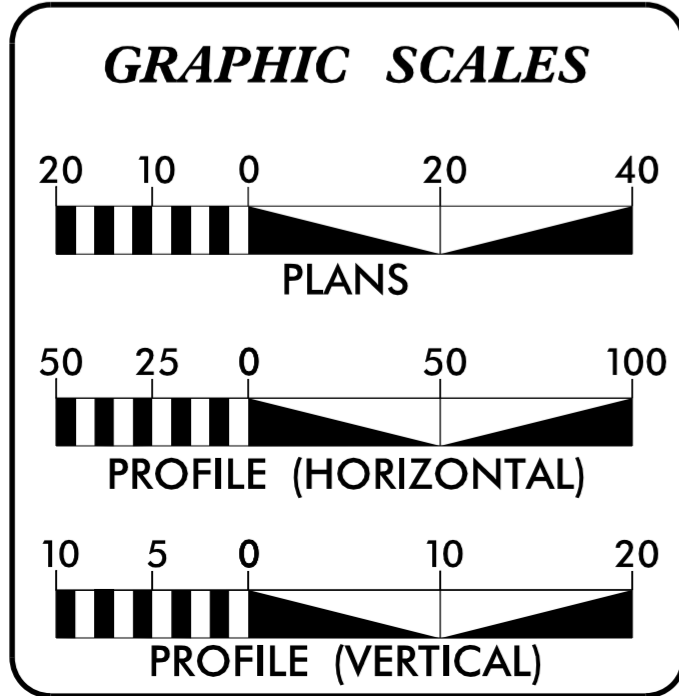

INDEX OF SHEETS

SHEET NO.	DESCRIPTION
UO-1	TITLE SHEET
UO-2	UTILITY BY OTHERS PLAN SHEET

UTILITY OWNERS ON PROJECT

- (A) Duke Energy - Matt Wynne, 919-654-6660
- (B) AT&T - Chris Bentz, 910-619-5500
- (C) Century Link - Tom Denny, 252-622-1413
- (D) Level 3 - Patrick Provost, 720-888-4686
- (E) City of Wilmington (fiber) - Denys Vielkanowitz, 910-341-4676
- (F) Charter Communications - Nick Brown, 910-376-1785
- (G) Time Warner Cable - Robert John, 910-772-5757
- (H) Cape Fear PUA (water) - Jim Tayson, 910-332-6427
- (I) Piedmont Natural Gas - Ross Wilcox, 910-520-2932

PREPARED IN THE OFFICE OF:
DIVISION OF HIGHWAYS
UTILITIES UNIT
UTILITIES ENGINEERING

1555 MAIL SERVICES CENTER
RALEIGH NC 27699-1555
PHONE (919) 707-6690
FAX (919) 250-4151

Roger Worthington, P.E. UTILITIES SECTION ENGINEER

Eric Tweed, P.E. UTILITIES PROJECT DESIGNER

UTILITIES BY OTHERS

NOTE:
 ALL PROPOSED UTILITY WORK SHOWN ON THIS SHEET WILL BE DONE BY OTHERS. NO PAYMENT WILL BE MADE TO THE CONTRACTOR FOR PROPOSED UTILITY WORK SHOWN ON THIS SHEET.

