

**This electronic collection of documents is provided
for the convenience of the user
and is Not a Certified Document –**

**The documents contained herein were originally issued
and sealed by the individuals whose names and license
numbers appear on each page, on the dates appearing
with their signature on that page.**

**This file or an individual page
shall not be considered a certified document.**

07/02/19

25 MAY 2016 15:28
S:\W-5601BB\19-6XVP\172
2005574.dwg

CONTRACT: C203888 TIP PROJECT: W-5601BB

STATE OF NORTH CAROLINA
DIVISION OF HIGHWAYS


CROSS - SECTIONS

SECTIONS
CROSS-SECTION TITLE SHEET
CROSS-SECTION SUMMARY
STA. 482+60.00 -L- TO STA. 482+95.00 -L-
STA. 483+50.00 -L- TO STA. 483+80.00 -L-

SHEET NO's.
X-1A
X-1B
X-1 THRU X-2
X-3 THRU X-4


STATE	STATE PROJECT REFERENCE NO.	SHEET NO.	TOTAL SHEETS
N.C.	W-5601BB	X-1A	6
STATE PROJ. NO.	F.A. PROJ. NO.	DESCRIPTION	
50138.1.55	HSIP-0117(034)	PE	
45333.3.27	HSIP-0117(029)	CONST	

8/23/99

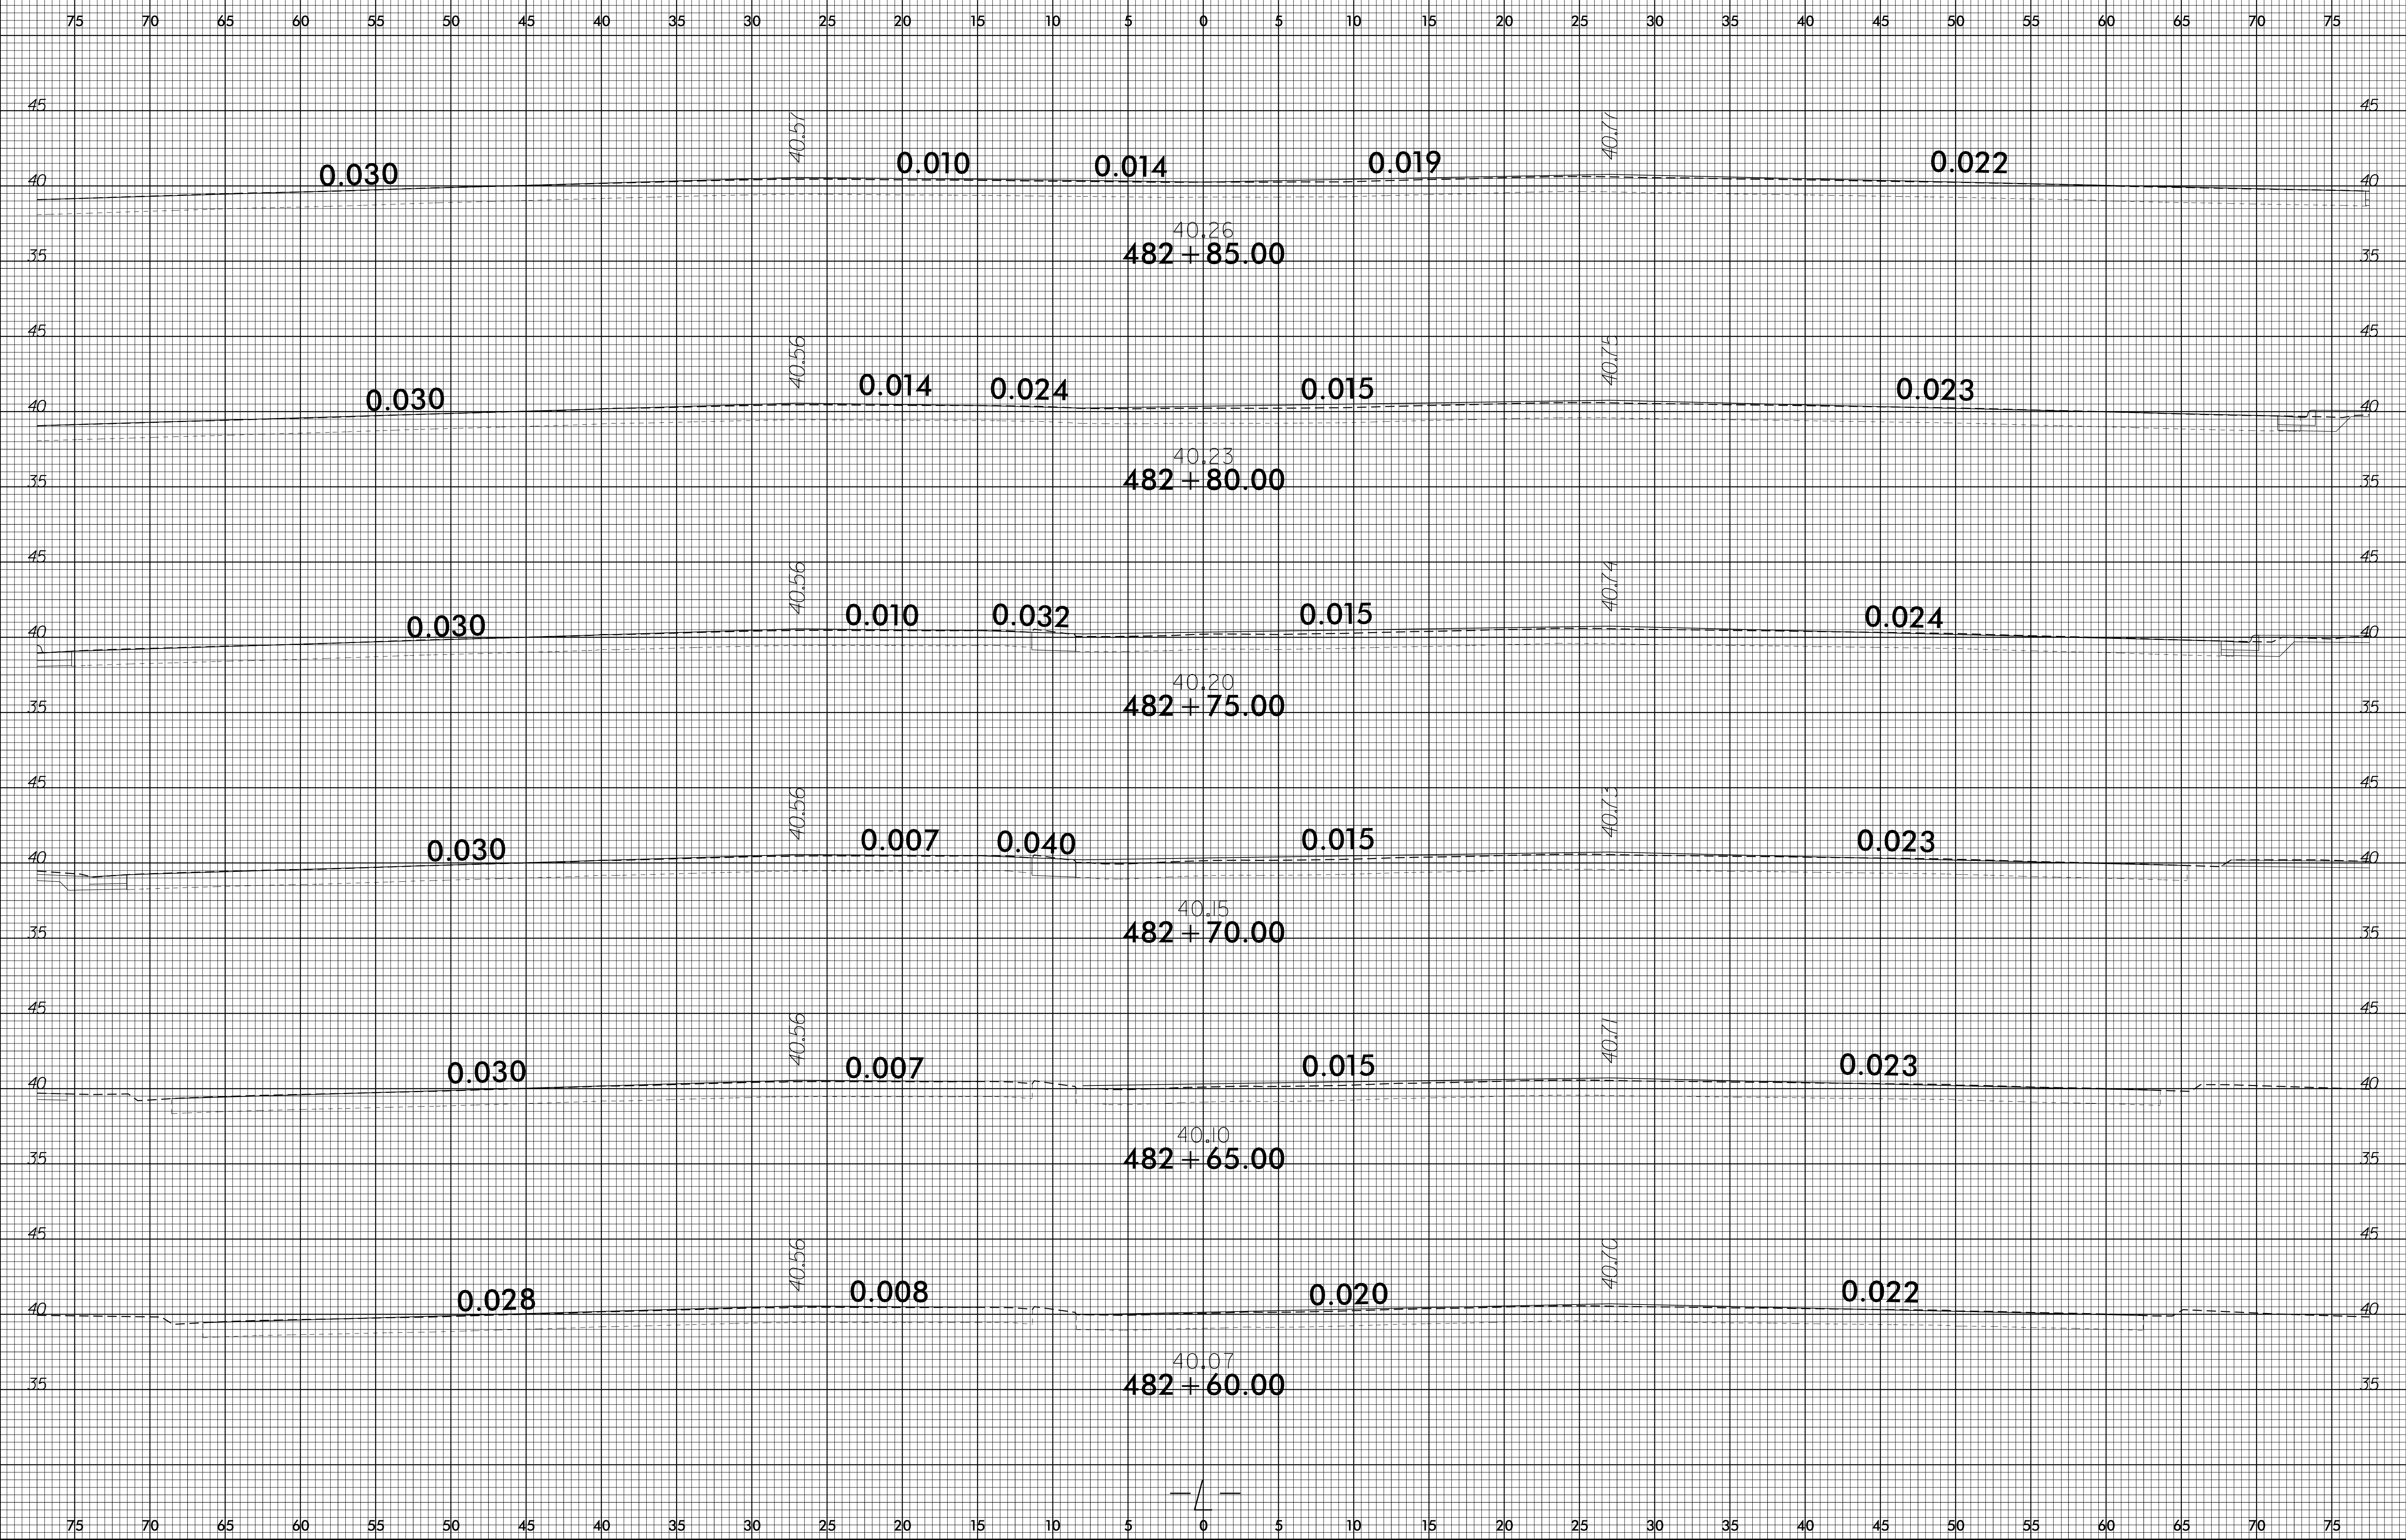

25-MAY-2006 15:29
J:\05-5601BB\050824\XSC\W-5601BB-FDY_XPL.dgn
AL 6X18/12


8/23/99

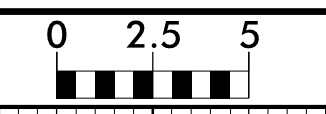

PROJ. REFERENCE NO.
W-5601BB


SHEET NO.
X-2

75 70 65 60 55 50 45 40 35 30 25 20 15 10 5 0 5 10 15 20 25 30 35 40 45 50 55 60 65 70 75

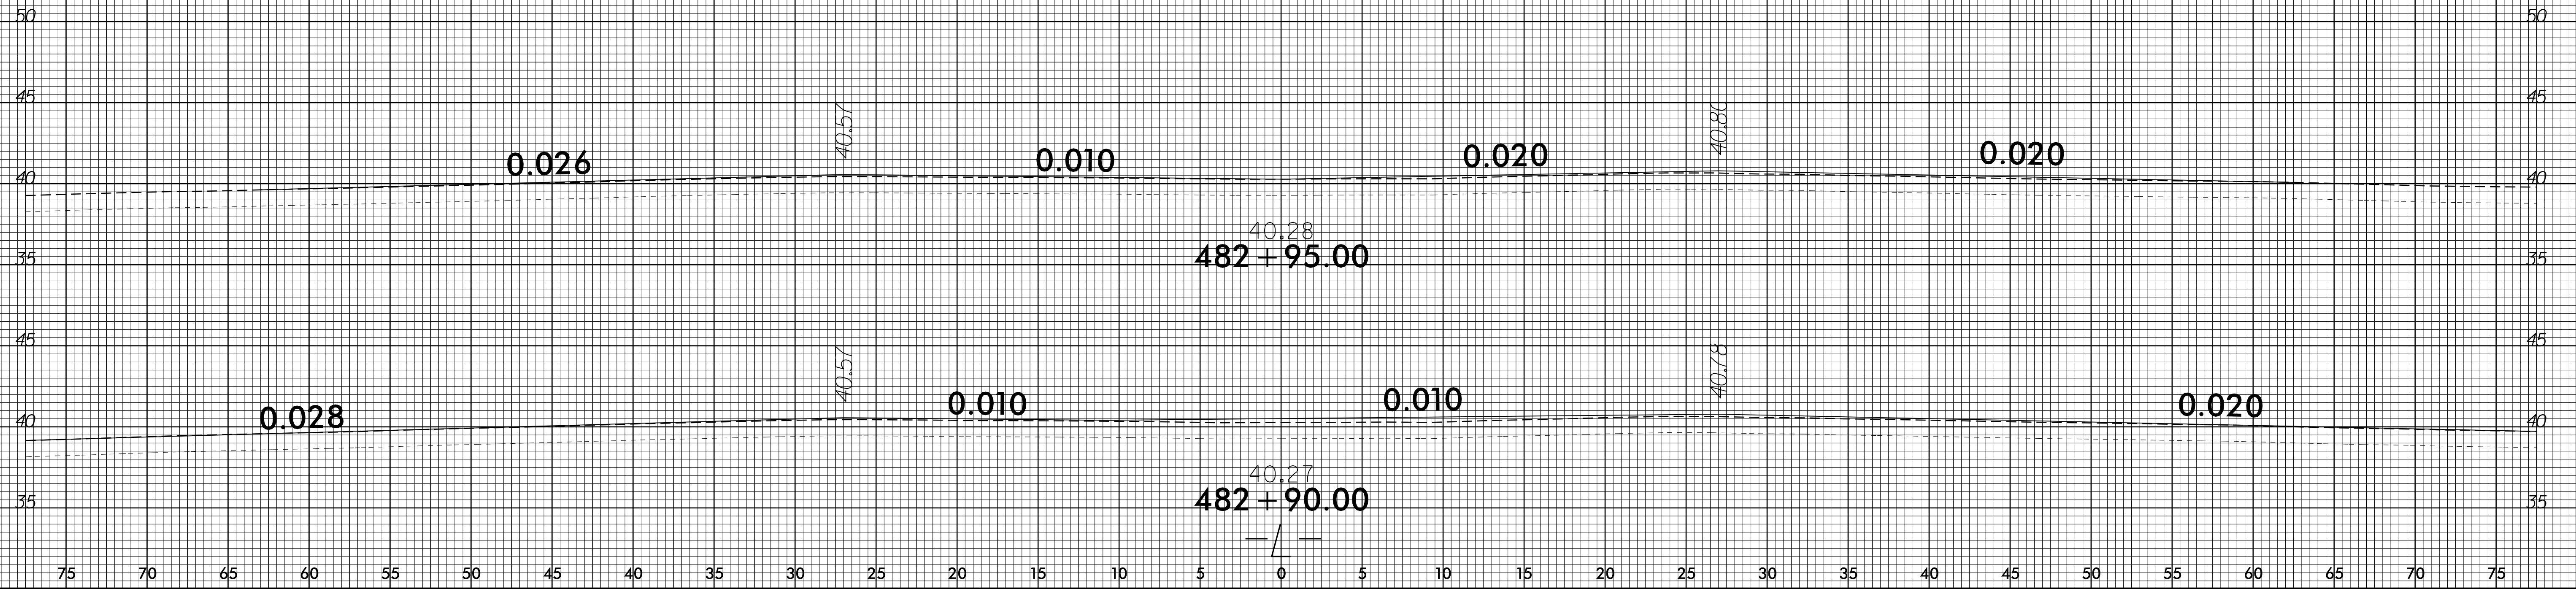

25-MAY-2006 15:29
J:\W-5601BB\A0000000\XSC\W-5601BB.FDY_XPL.dgn
AL 6X18/12

8/23/99

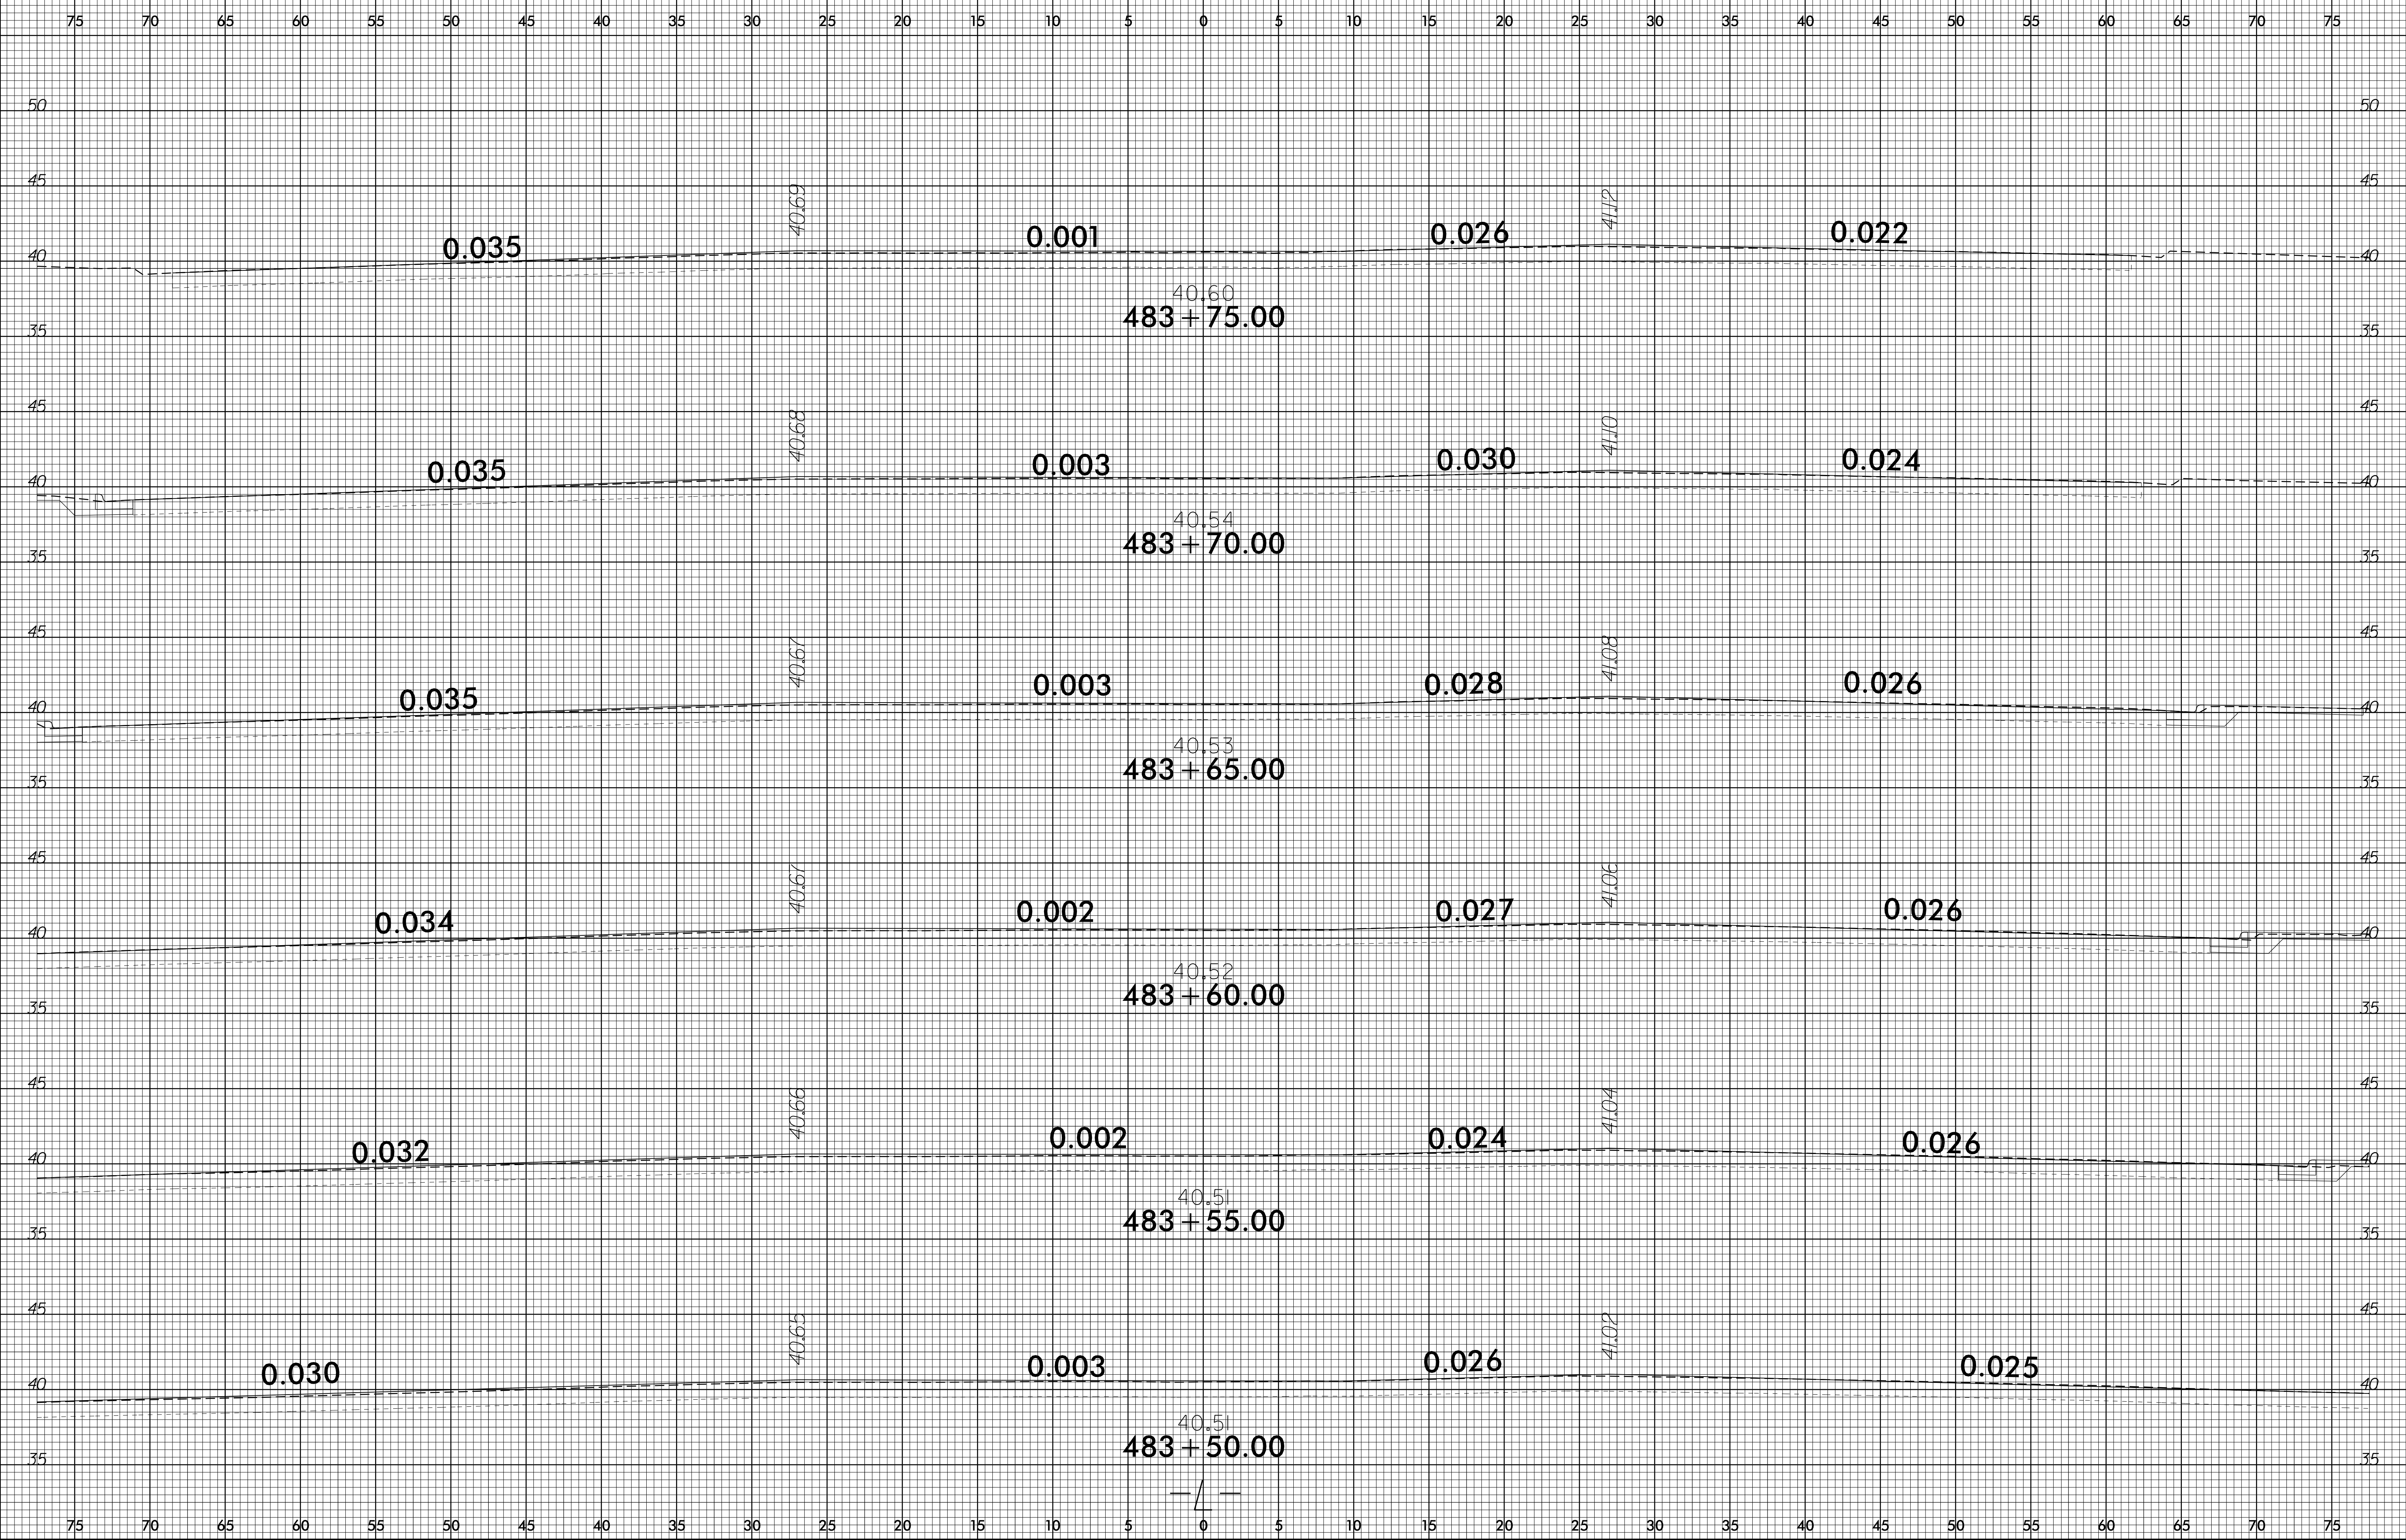

25-MAY-2006 15:29
J:\05-5601BB\05-5601BB-X-3\W-5601BB-FDY_XPL.dgn
AL 5X18/1/2


8/23/99

0 2.5 5

PROJ. REFERENCE NO.
W-5601BB

SHEET NO.
X-4

75 70 65 60 55 50 45 40 35 30 25 20 15 10 5 0 5 10 15 20 25 30 35 40 45 50 55 60 65 70 75

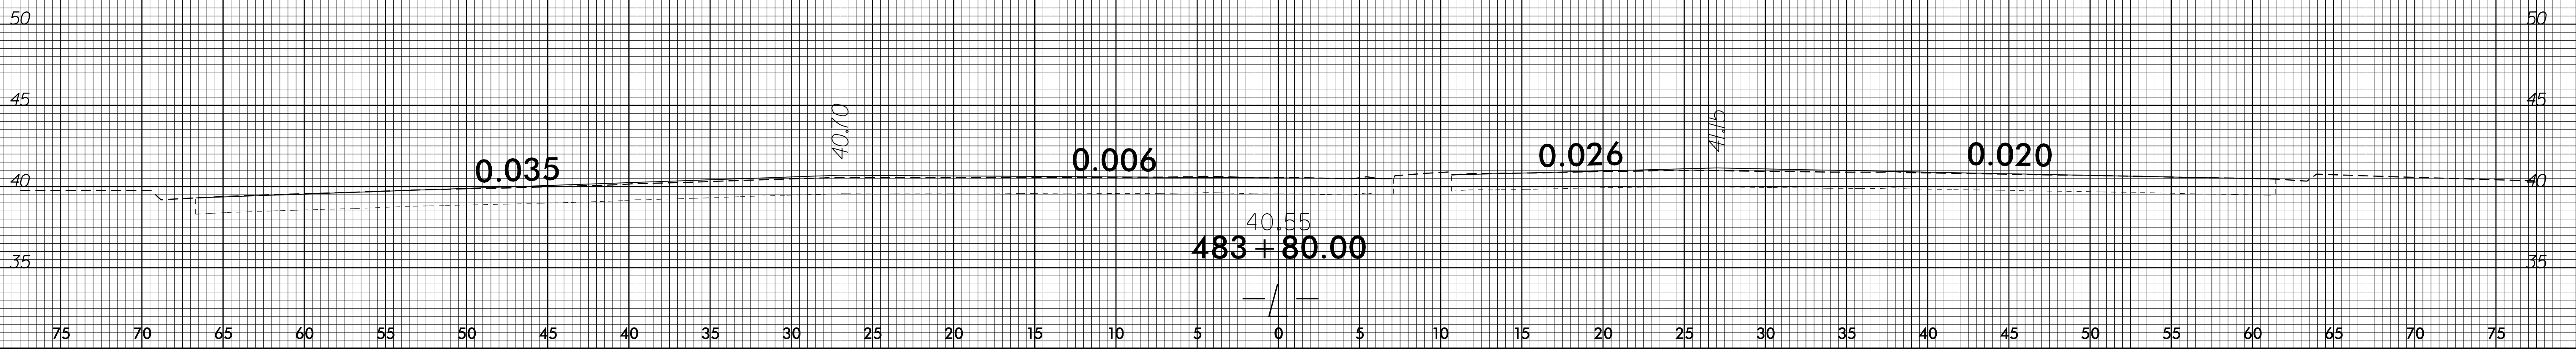

25-MAY-2006 15:29
J:\W-5601BB\A0000000\XSC\W-5601BB.FDY_XPL.dgn
AL 8X11/2