


6/22/2016

45




50

ISLAND ROUNDABOUT DETAIL

PROJECT REFERENCE NO. B-4929	SHEET NO. 2B-2
---------------------------------	-------------------

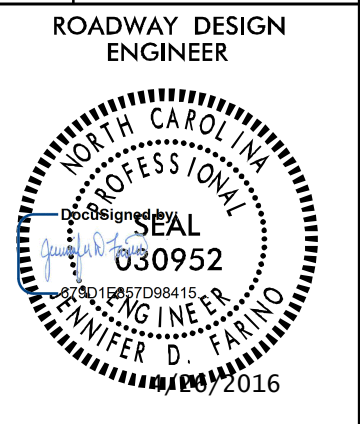

DOCUMENT NOT CONSIDERED FINAL UNLESS ALL SIGNATURES COMPLETED

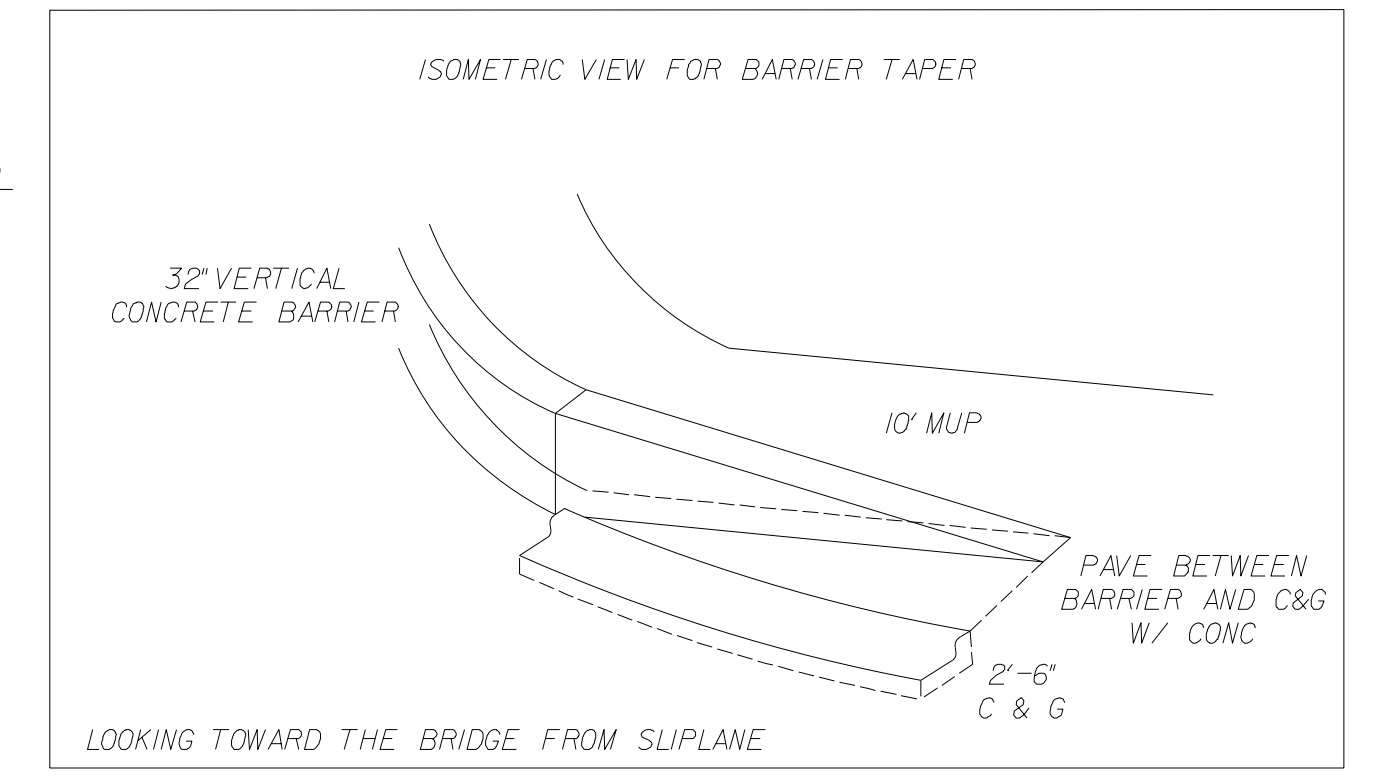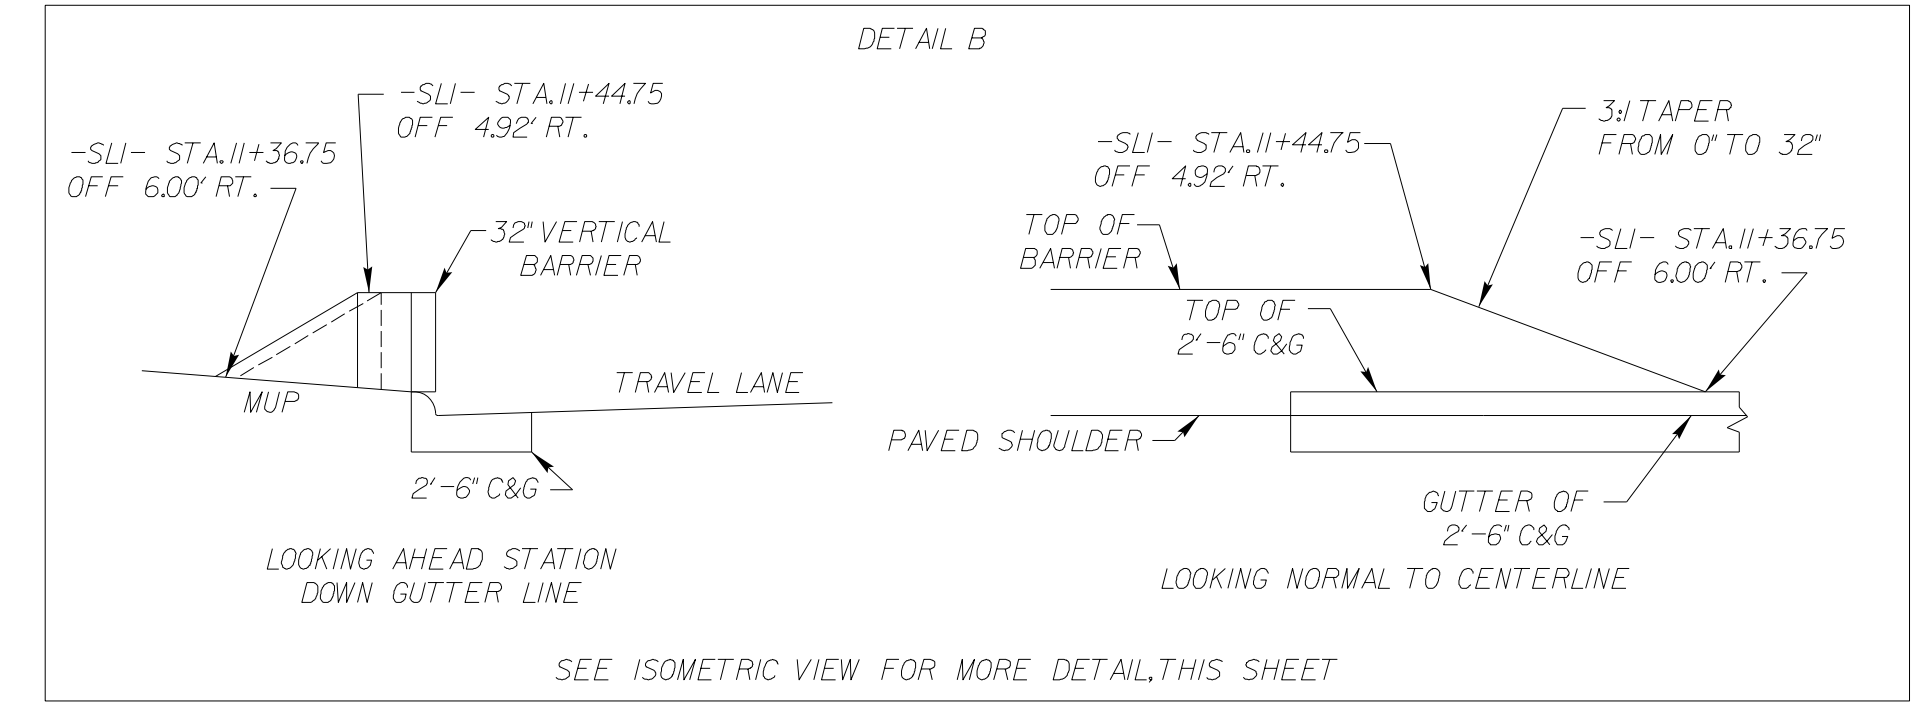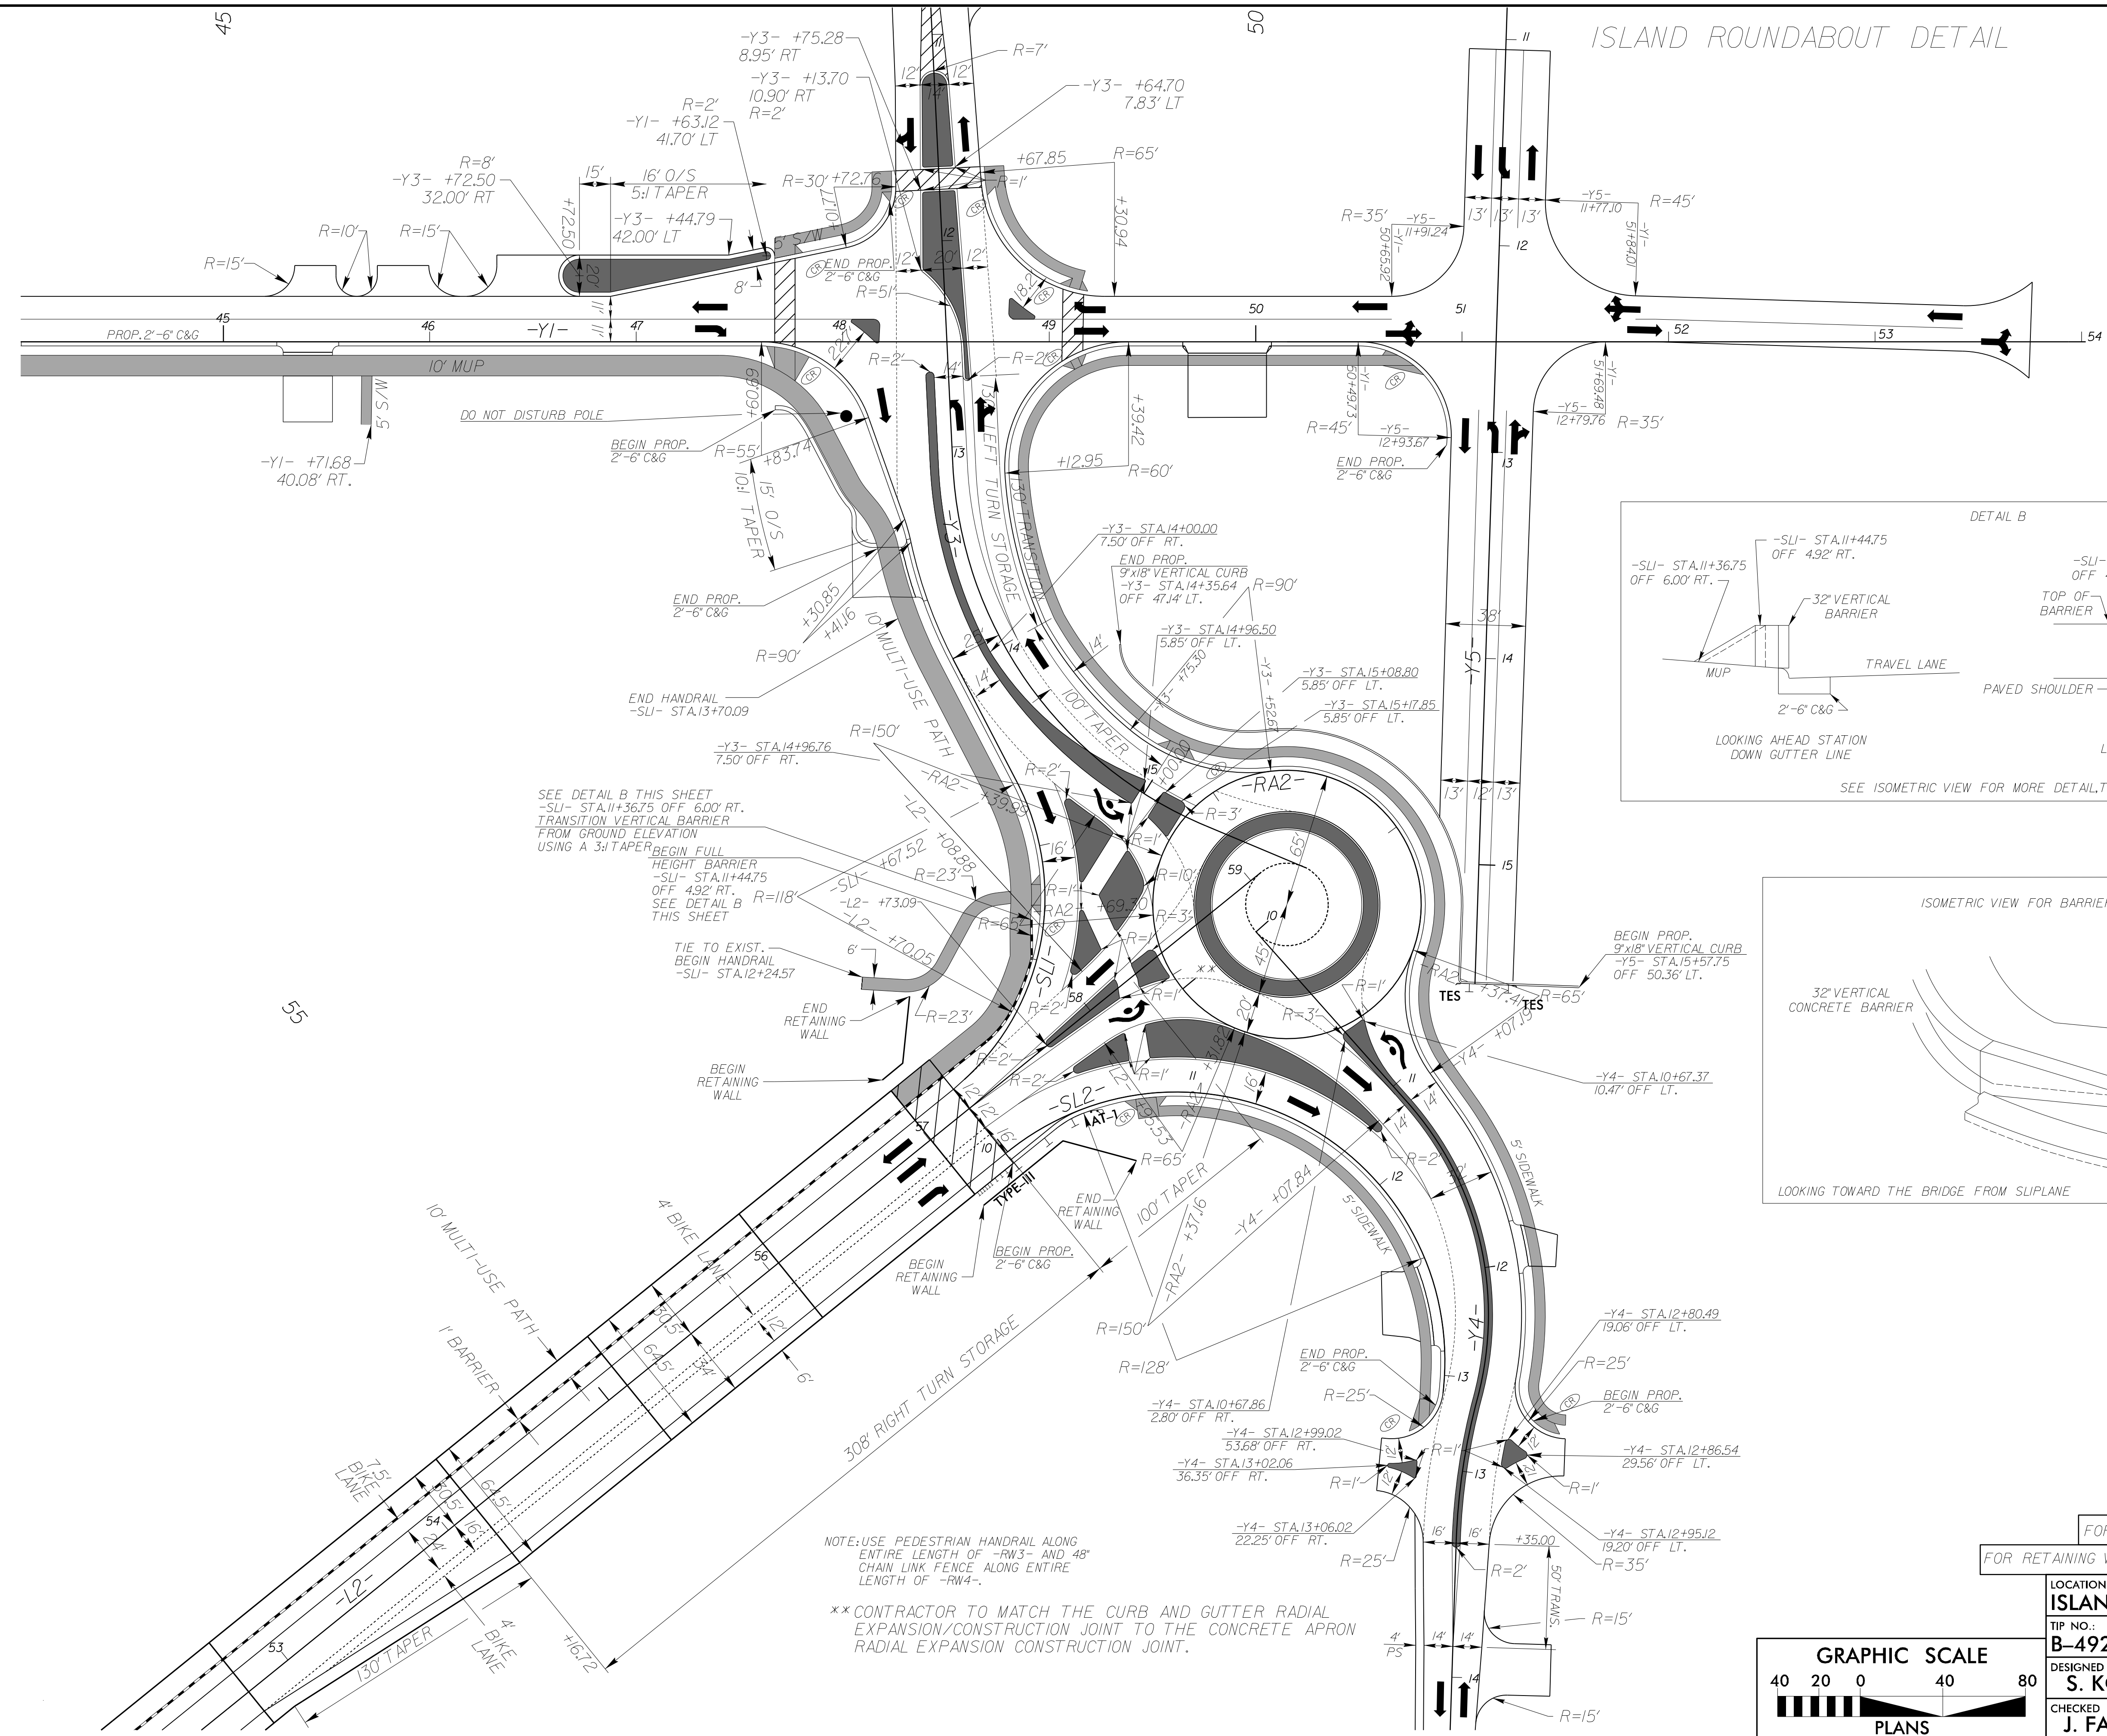

SEE DETAIL B THIS SHEET
 -SUI- STA.11+36.75 OFF 6.00' RT.
 TRANSITION VERTICAL BARRIER FROM GROUND ELEVATION USING A 3:1 TAPER


BEGIN FULL HEIGHT BARRIER
 -SUI- STA.11+44.75 OFF 4.92' RT.
 SEE DETAIL B THIS SHEET

TIE TO EXIST. BEGIN HANDRAIL
 -SUI- STA.12+24.57

NOTE: USE PEDESTRIAN HANDRAIL ALONG ENTIRE LENGTH OF -RW3- AND 48' CHAIN LINK FENCE ALONG ENTIRE LENGTH OF -RW4-.

**CONTRACTOR TO MATCH THE CURB AND GUTTER RADIAL EXPANSION/CONSTRUCTION JOINT TO THE CONCRETE APRON RADIAL EXPANSION CONSTRUCTION JOINT.

FOR BRIDGE SKETCH DETAIL, SEE SHEET 2B-3
 FOR RETAINING WALL ENVELOPES, SEE SHEETS W-1 THRU W-4

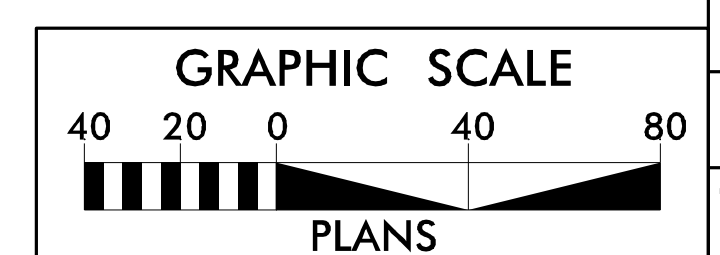

LOCATION: ISLAND ROUNDABOUT DETAIL	COUNTY: PENDER
TIP NO.: B-4929	DESIGNED BY: S. KORTOVICH, EI
CHECKED BY: J. FARINO, PE	DATE: 4-17-15

4/26/2016
 R:\Projects\B4929_Rdy.dwg - roundabouts.dgn
 8:53:33 AM