
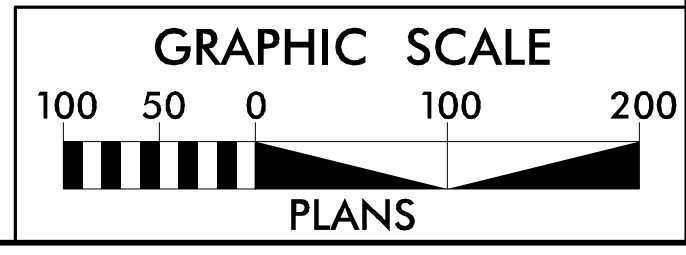


6/2/09

BRIDGE SKETCH DETAIL SHEET

PROJECT REFERENCE NO. B-4929	SHEET NO. 2B-4
ROADWAY DESIGN ENGINEER	

DOCUMENT NOT CONSIDERED FINAL
UNLESS ALL SIGNATURES COMPLETED

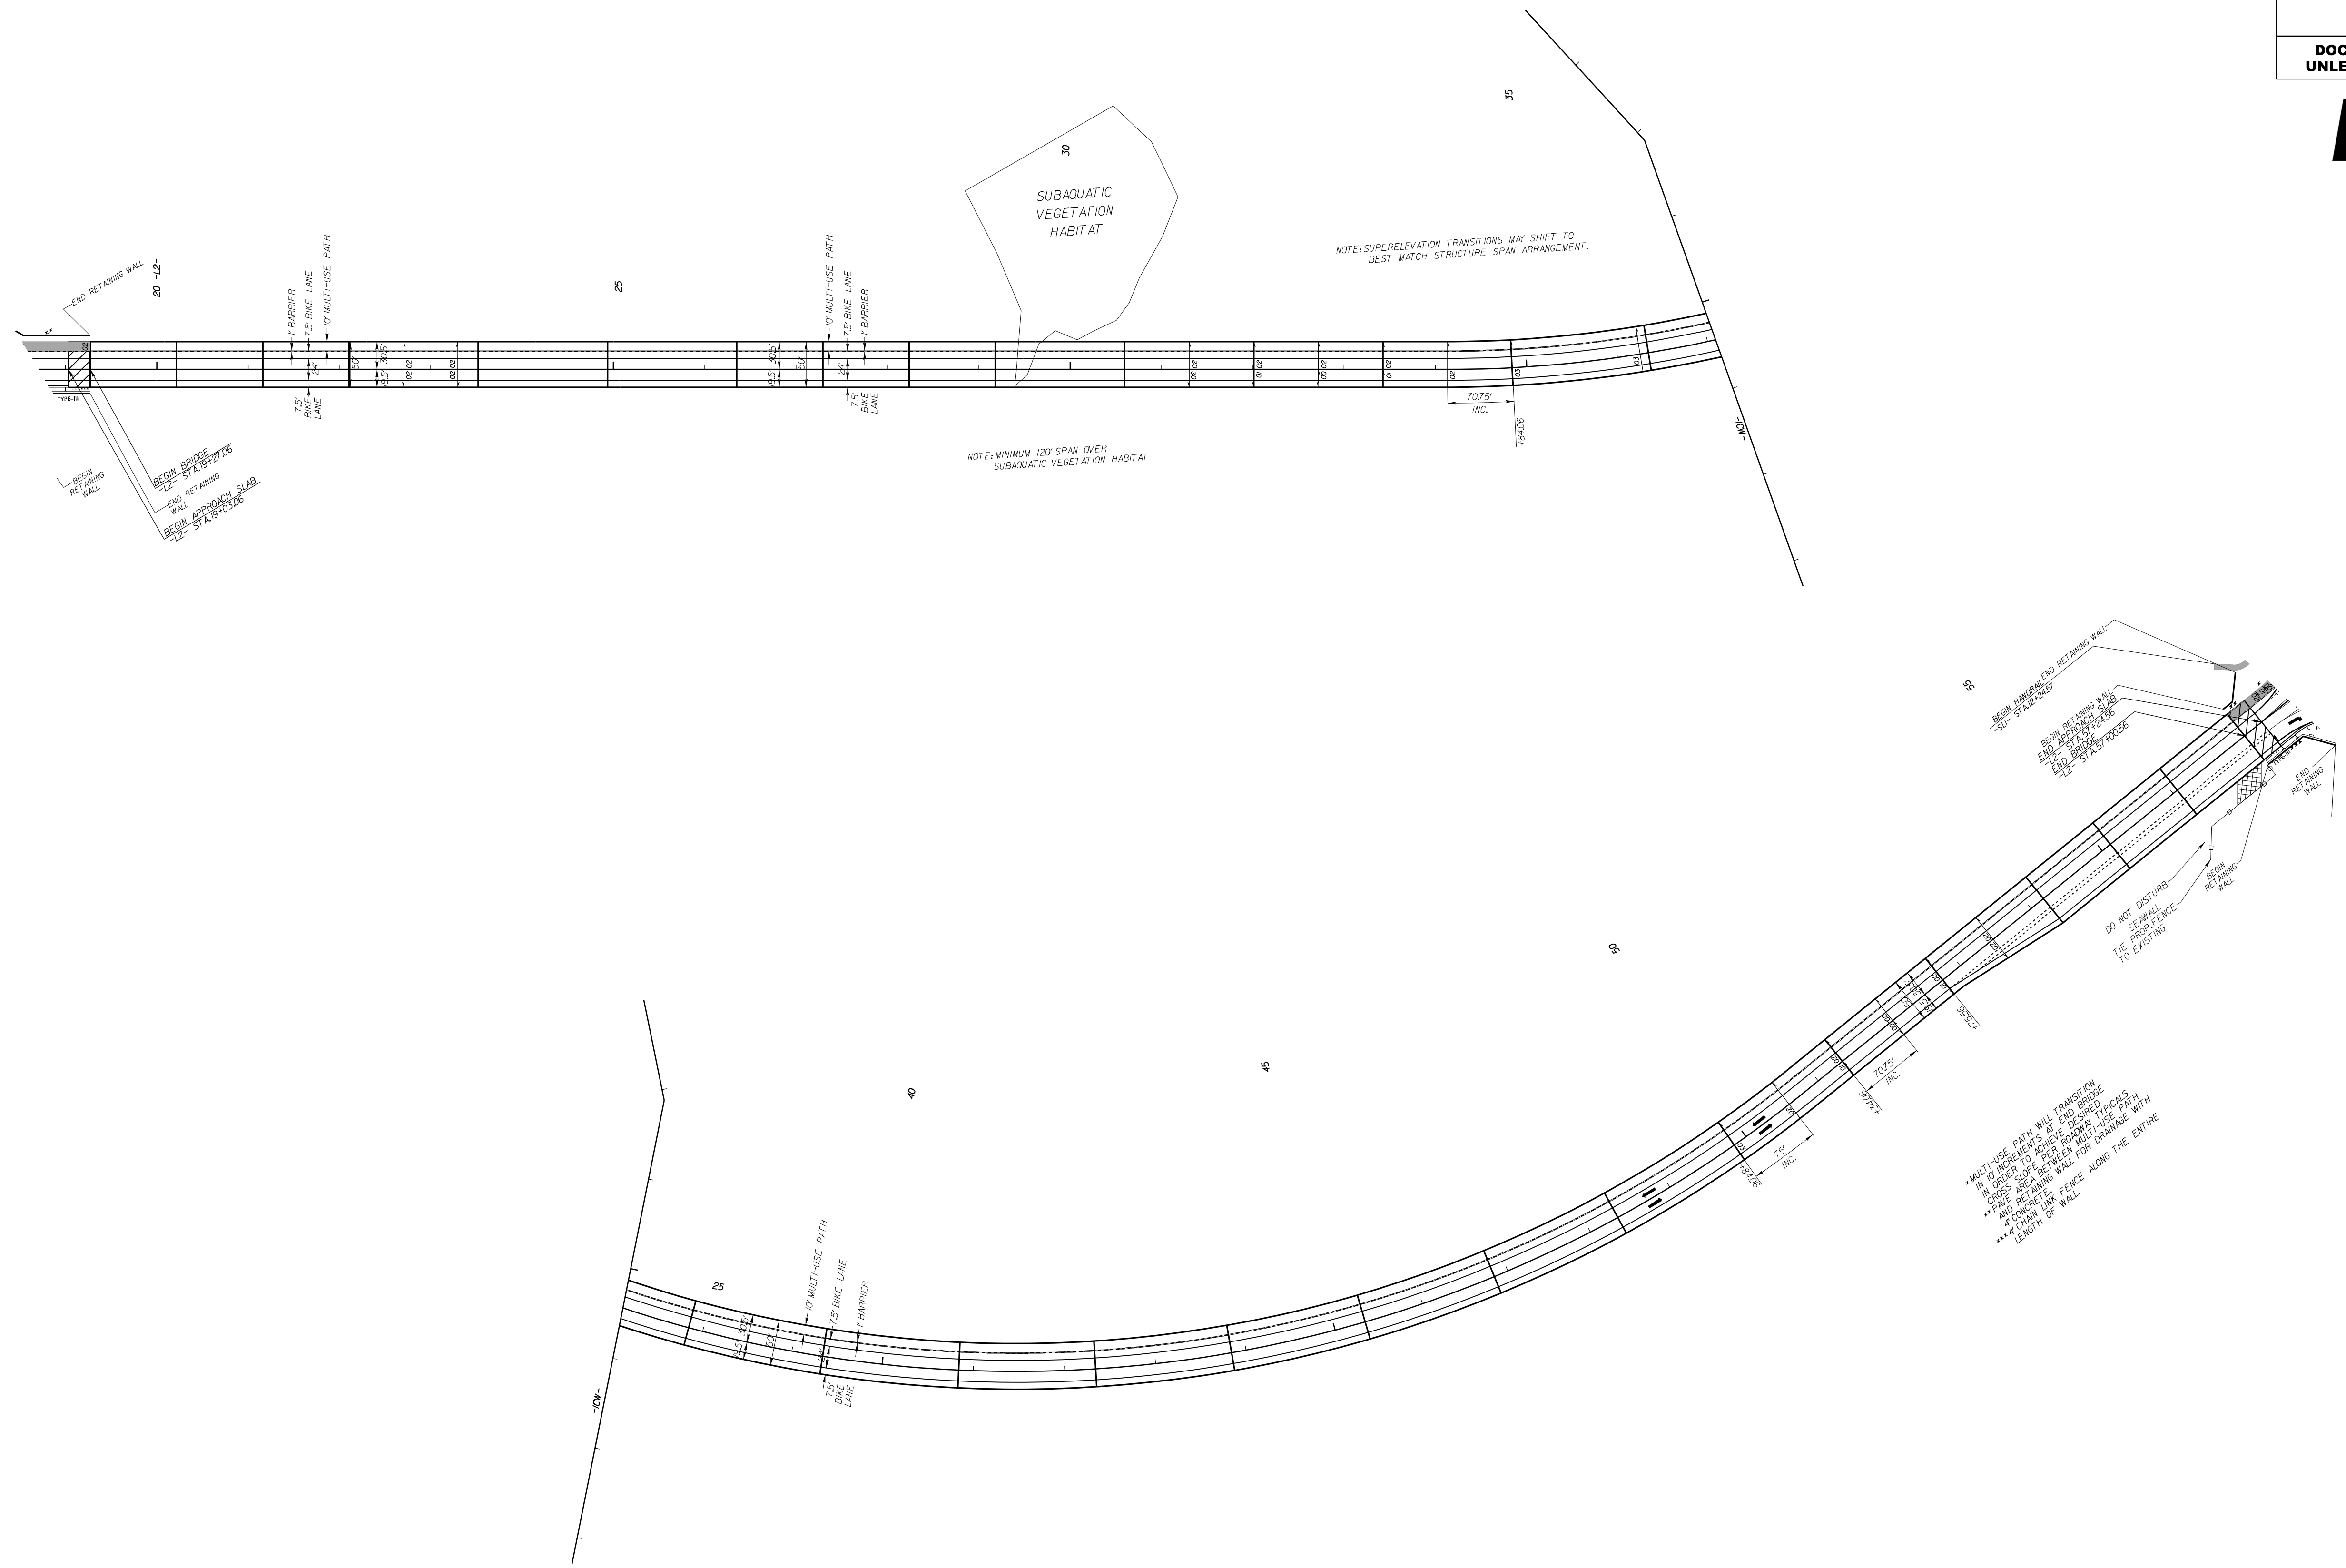

4/26/2016
C:\Users\TDP\Documents\Projects\B4929_Rdy_tup_bridge_sketch.dgn
8:15:24 AM