

8/17/99

SHEAR POINT DIAGRAM -RA1-



PROJECT REFERENCE NO. B-4929	SHEET NO. 2B-5
ROADWAY DESIGN ENGINEER	

NAD 83/NA 2011

DOCUMENT NOT CONSIDERED FINAL
UNLESS ALL SIGNATURES COMPLETED



REVISIONS

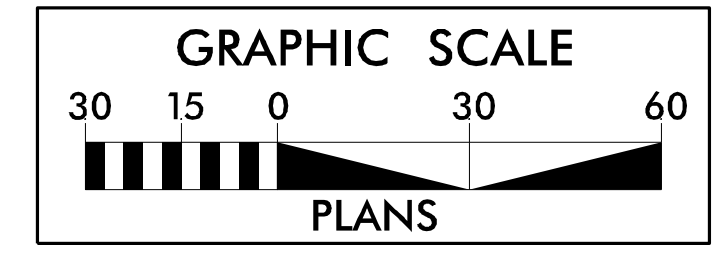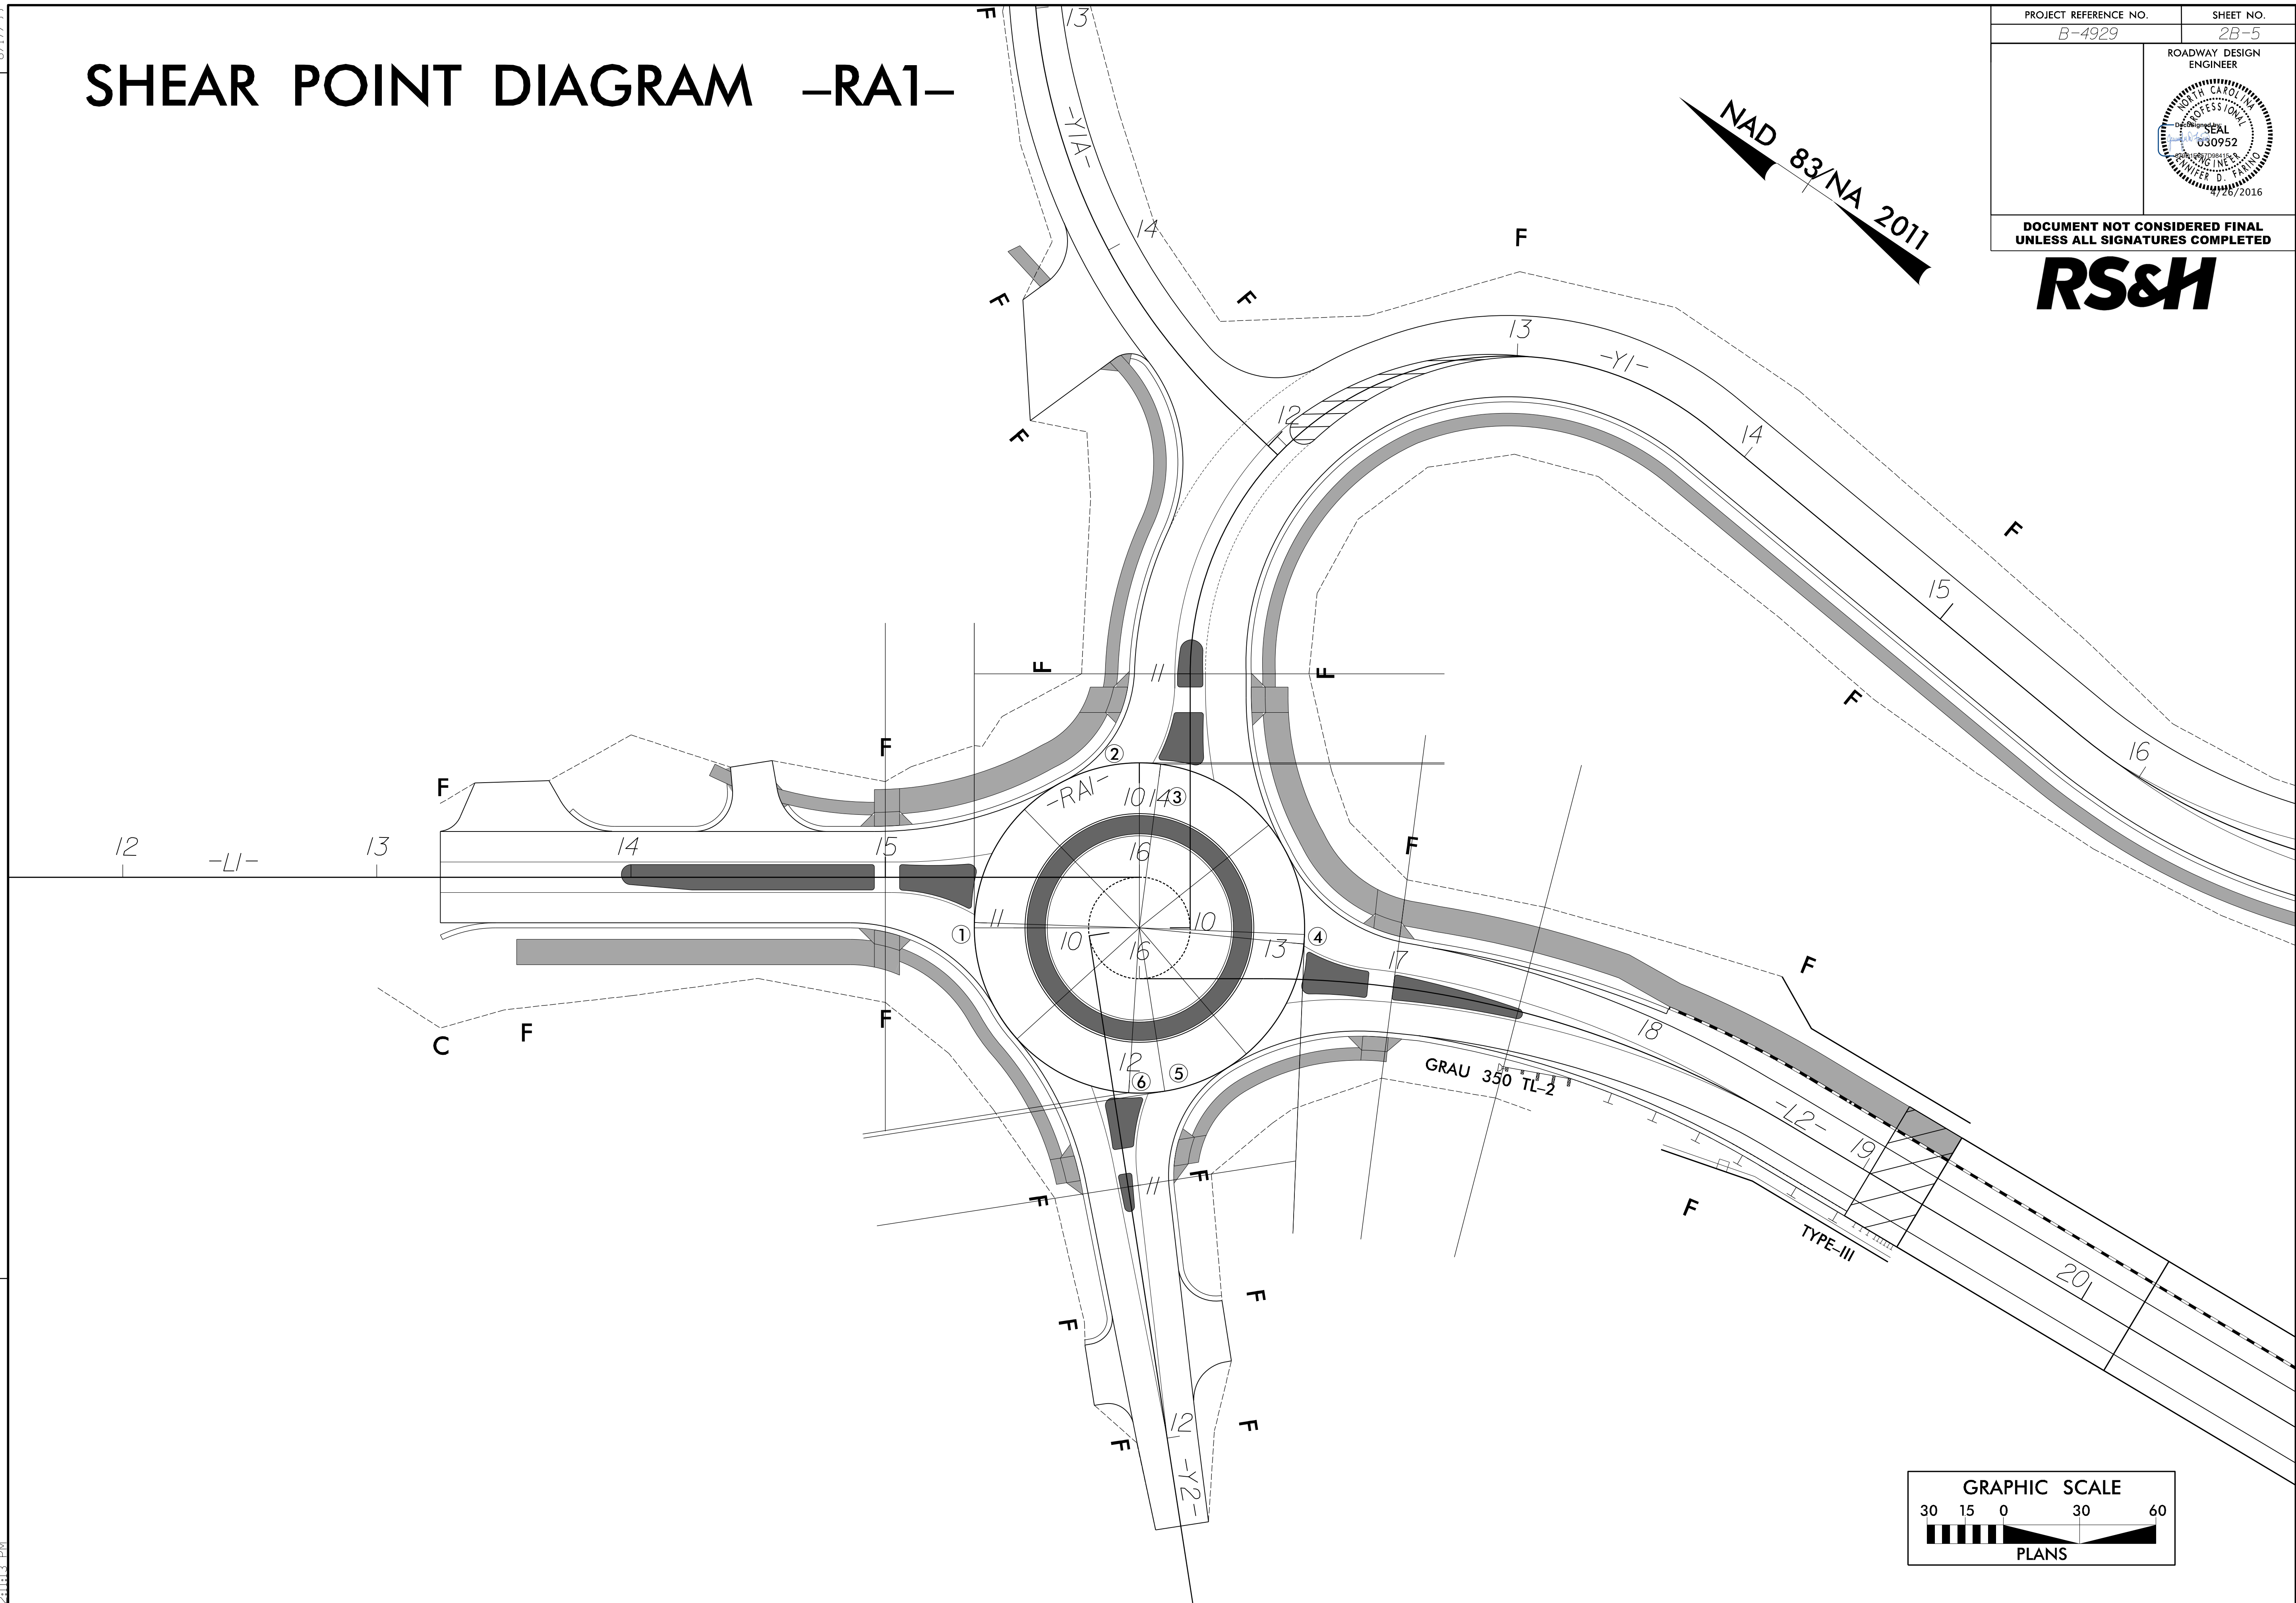

4/22/2016
F:\Projects\B4929\RA1\RA1_shear.dgn
2:11:13 PM