


8/17/99

# SHEAR POINT DIAGRAM -RA2-

55


PROJECT REFERENCE NO. B-4929	SHEET NO. 2B-6
ROADWAY DESIGN ENGINEER	

DOCUMENT NOT CONSIDERED FINAL  
UNLESS ALL SIGNATURES COMPLETED

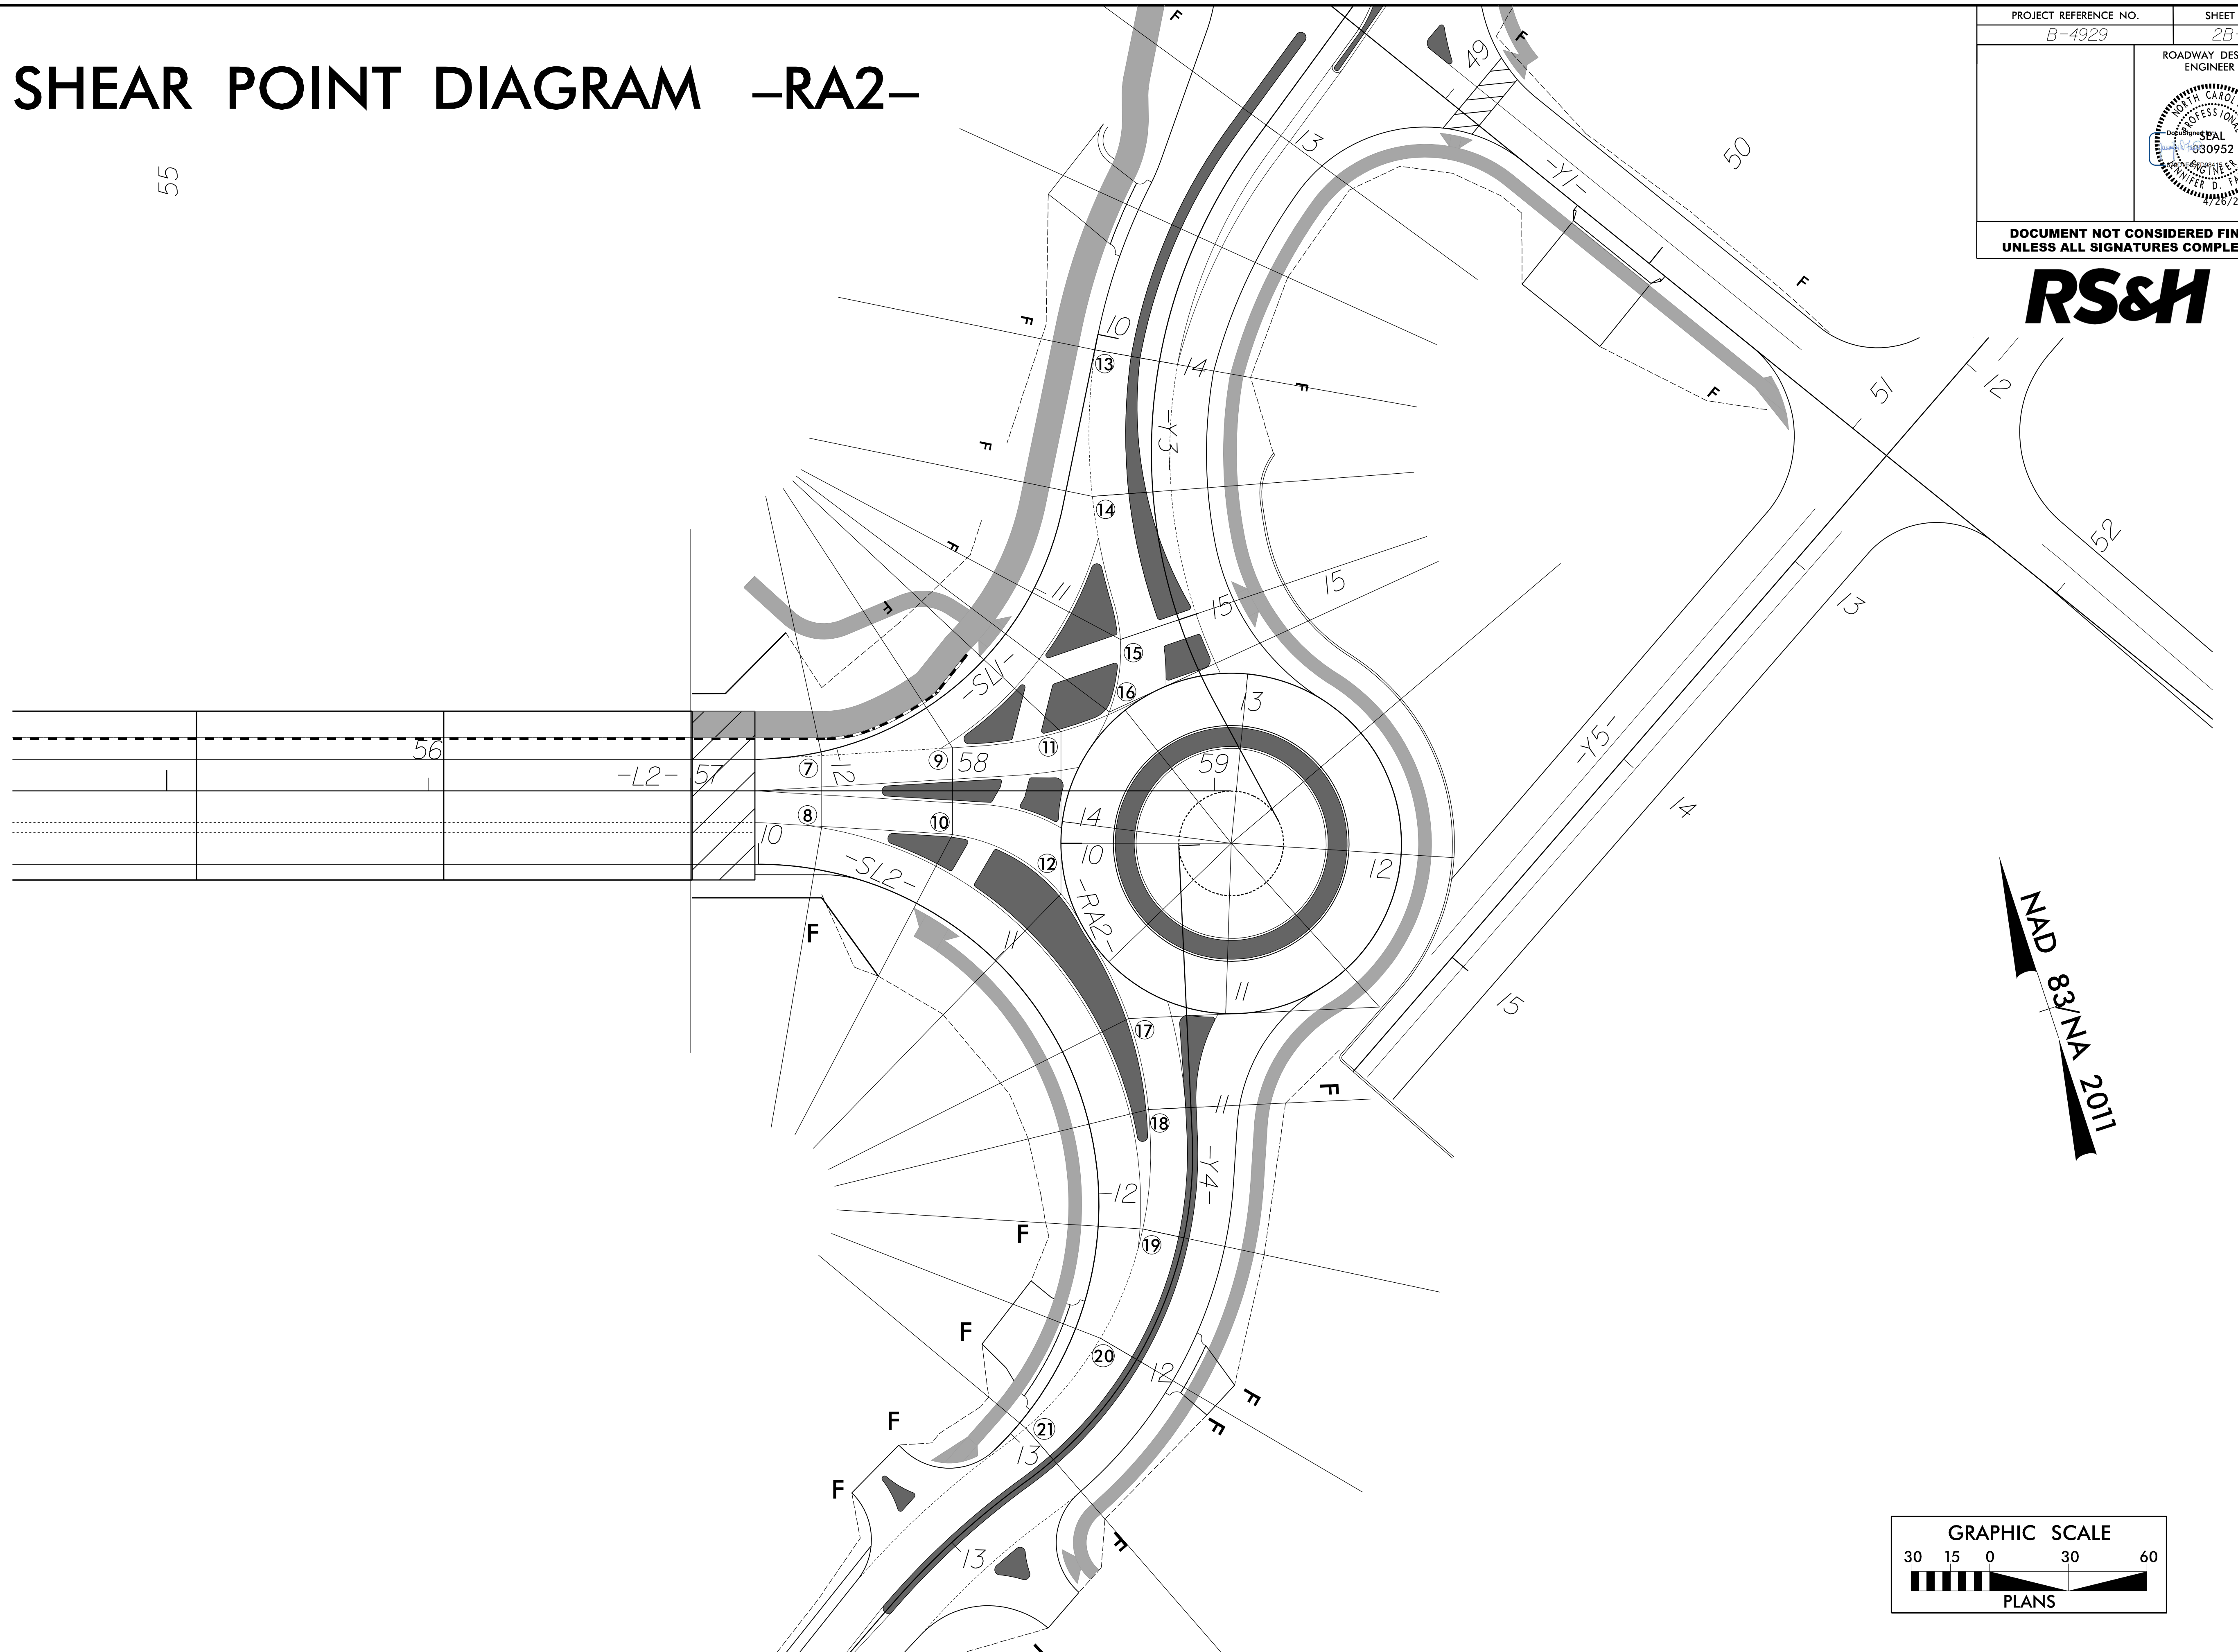

REVISIONS


WAD 83/NA 2011

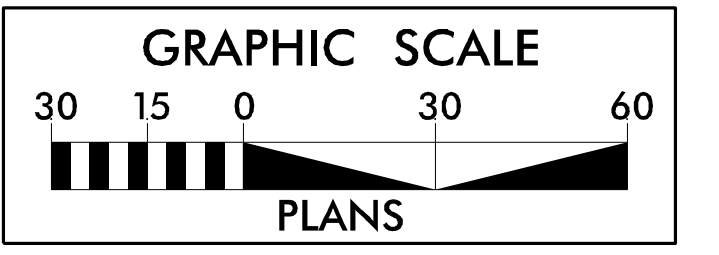

4/29/2016  
F:\Projects\Proj\B4929\_Rdwy\_dtl\_shear.dgn  
21102