


REVISIONS

4/22/2016  
R:\Projects\B49291\_Rdwy\_psh\_05.dgn  
2:33:55 PM

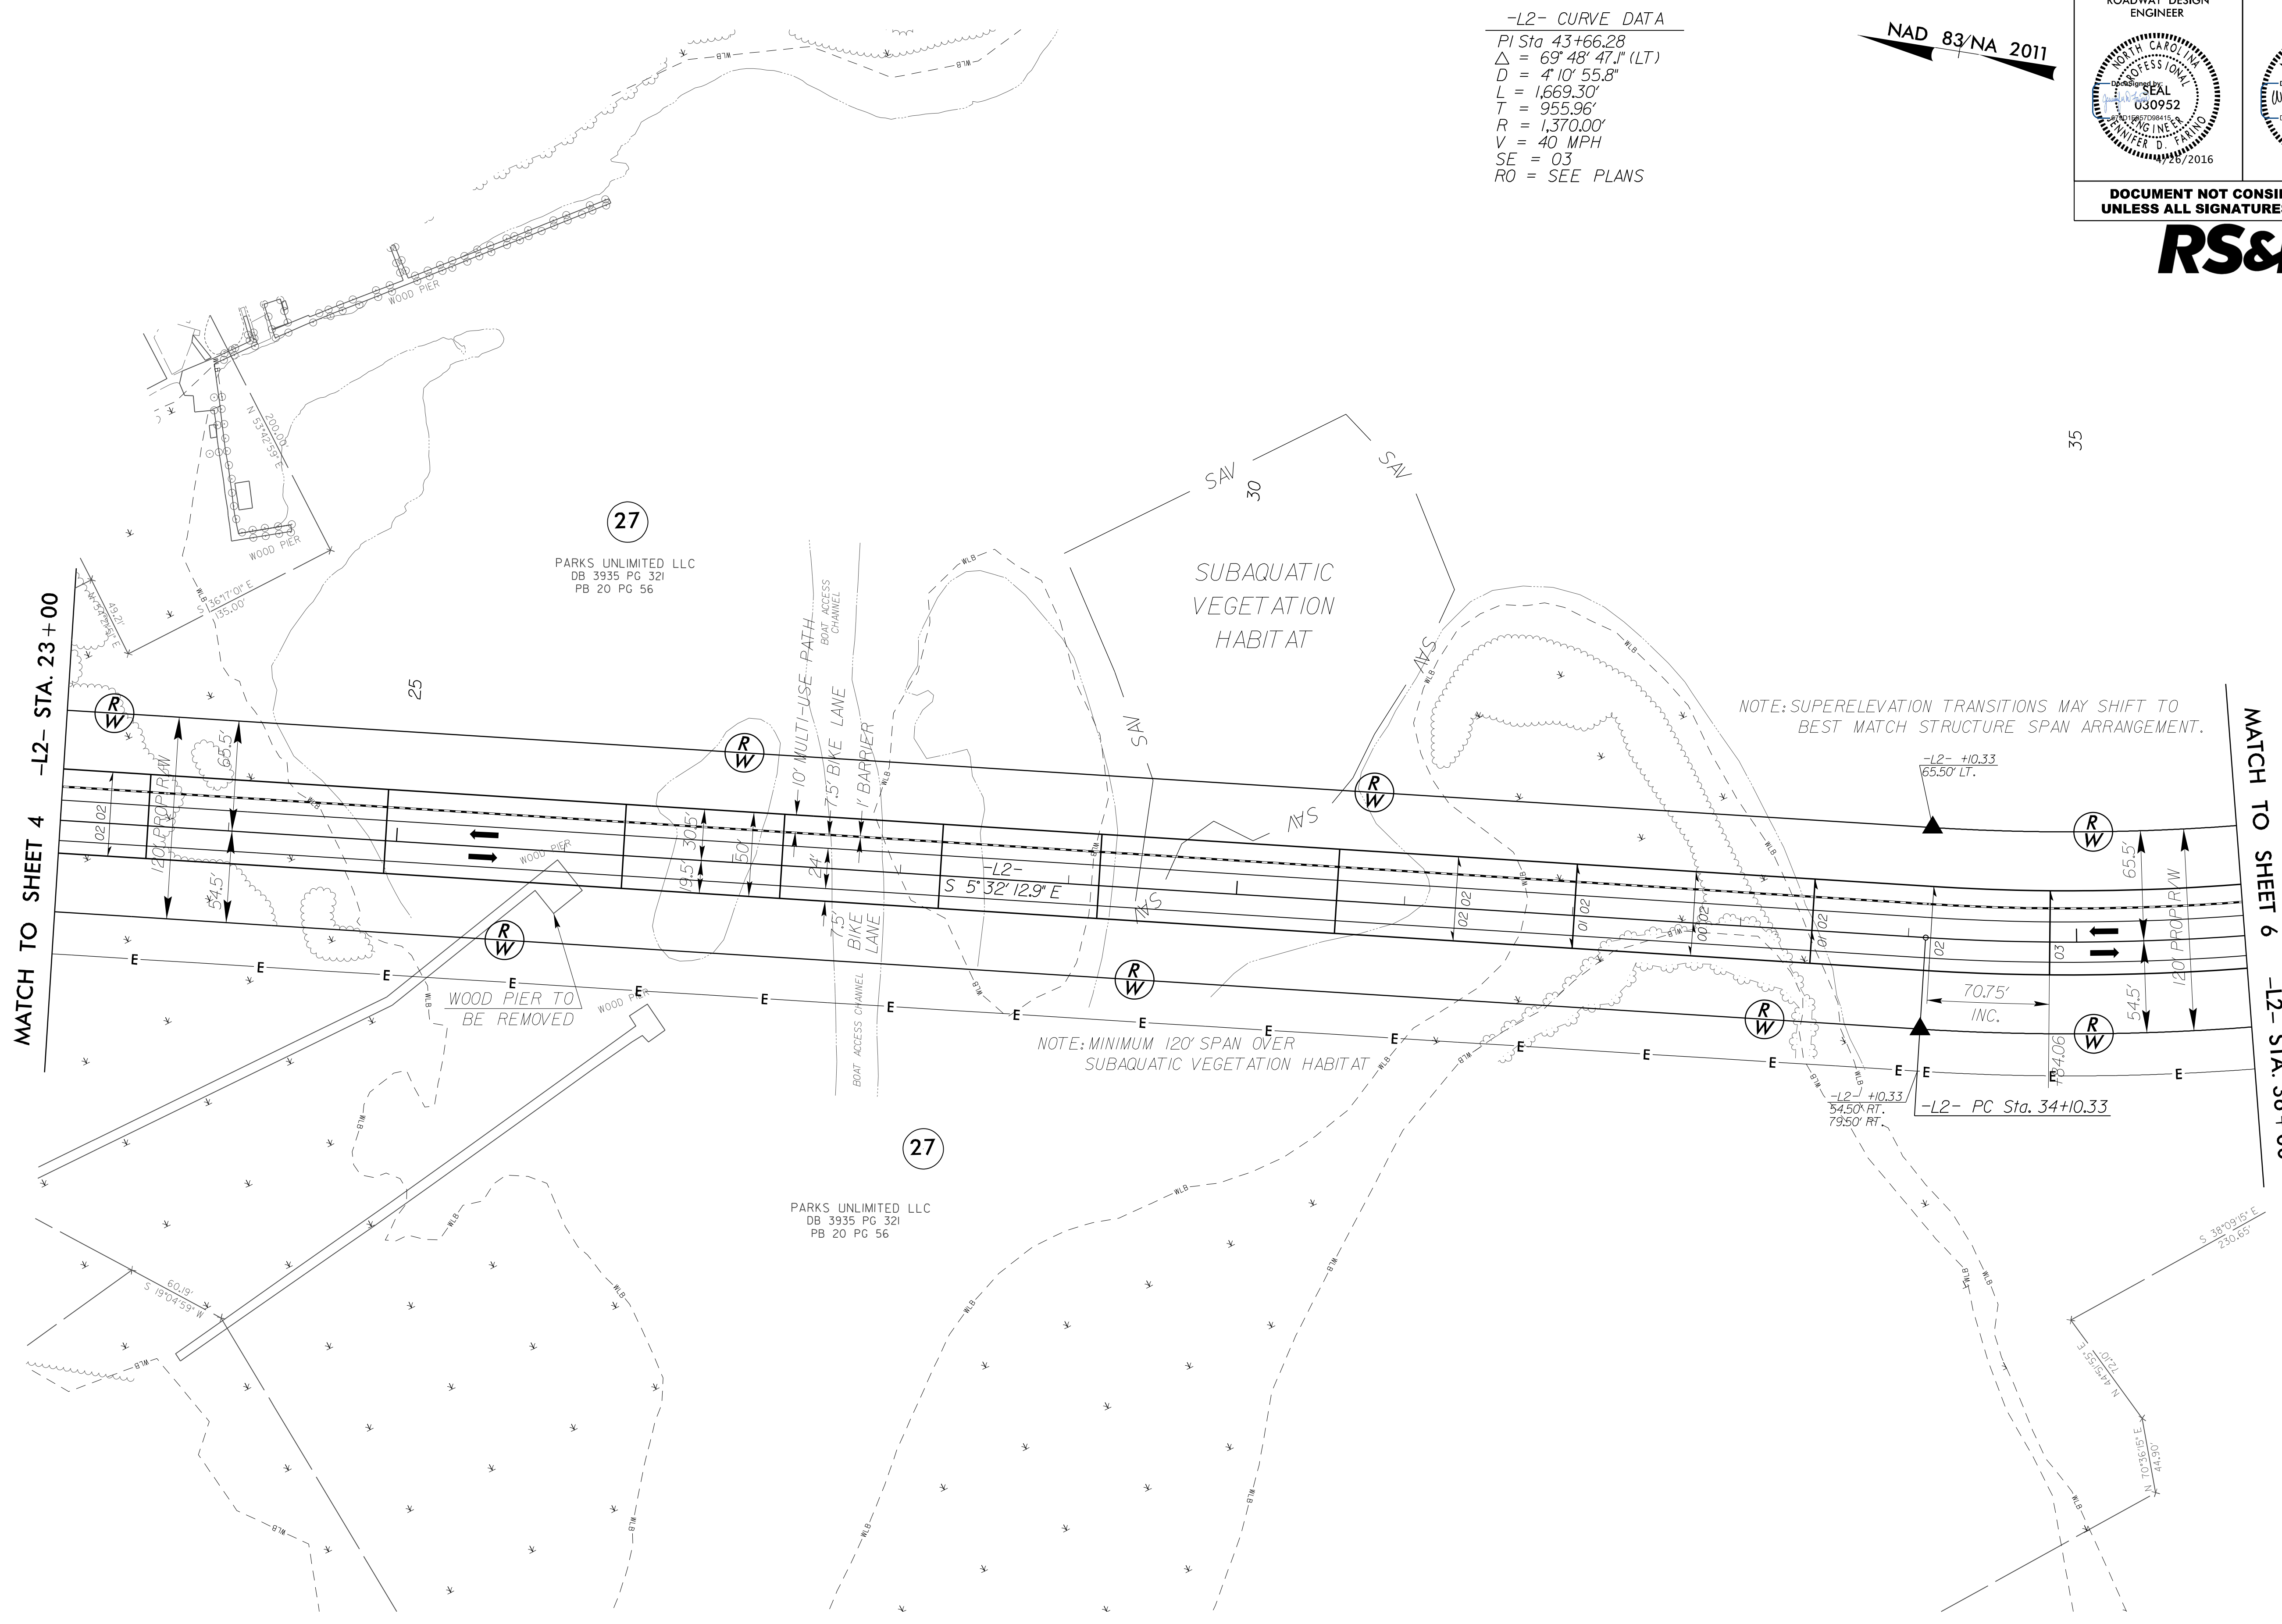

-L2- CURVE DATA  
 PI Sta 43+66.28  
 Δ = 69° 48' 47.1" (LT)  
 D = 4' 10" 55.8"  
 L = 1,669.30'  
 T = 955.96'  
 R = 1,370.00'  
 V = 40 MPH  
 SE = 0.3  
 RO = SEE PLANS

NAD 83/NA 2011

PROJECT REFERENCE NO. B-4929	SHEET NO. 5
RW SHEET NO.	
ROADWAY DESIGN ENGINEER	HYDRAULICS ENGINEER
DOCUMENT NOT CONSIDERED FINAL UNLESS ALL SIGNATURES COMPLETED	



35

MATCH TO SHEET 6  
-L2- STA. 36+00

MATCH TO SHEET 4  
-L2- STA. 23+00

FOR -L2- PROFILE, SEE SHEET 10