

PROJECT REFERENCE NO. B-4929		SHEET NO. 9	
RW SHEET NO.			
ROADWAY DESIGN ENGINEER		HYDRAULICS ENGINEER	
DOCUMENT NOT CONSIDERED FINAL UNLESS ALL SIGNATURES COMPLETED			




NAD 83/NA 2011

REVISIONS

MATCH TO SHEET 8 -YI- STA. 34+00

MATCH TO SHEET 7 -YI- STA. 47+00

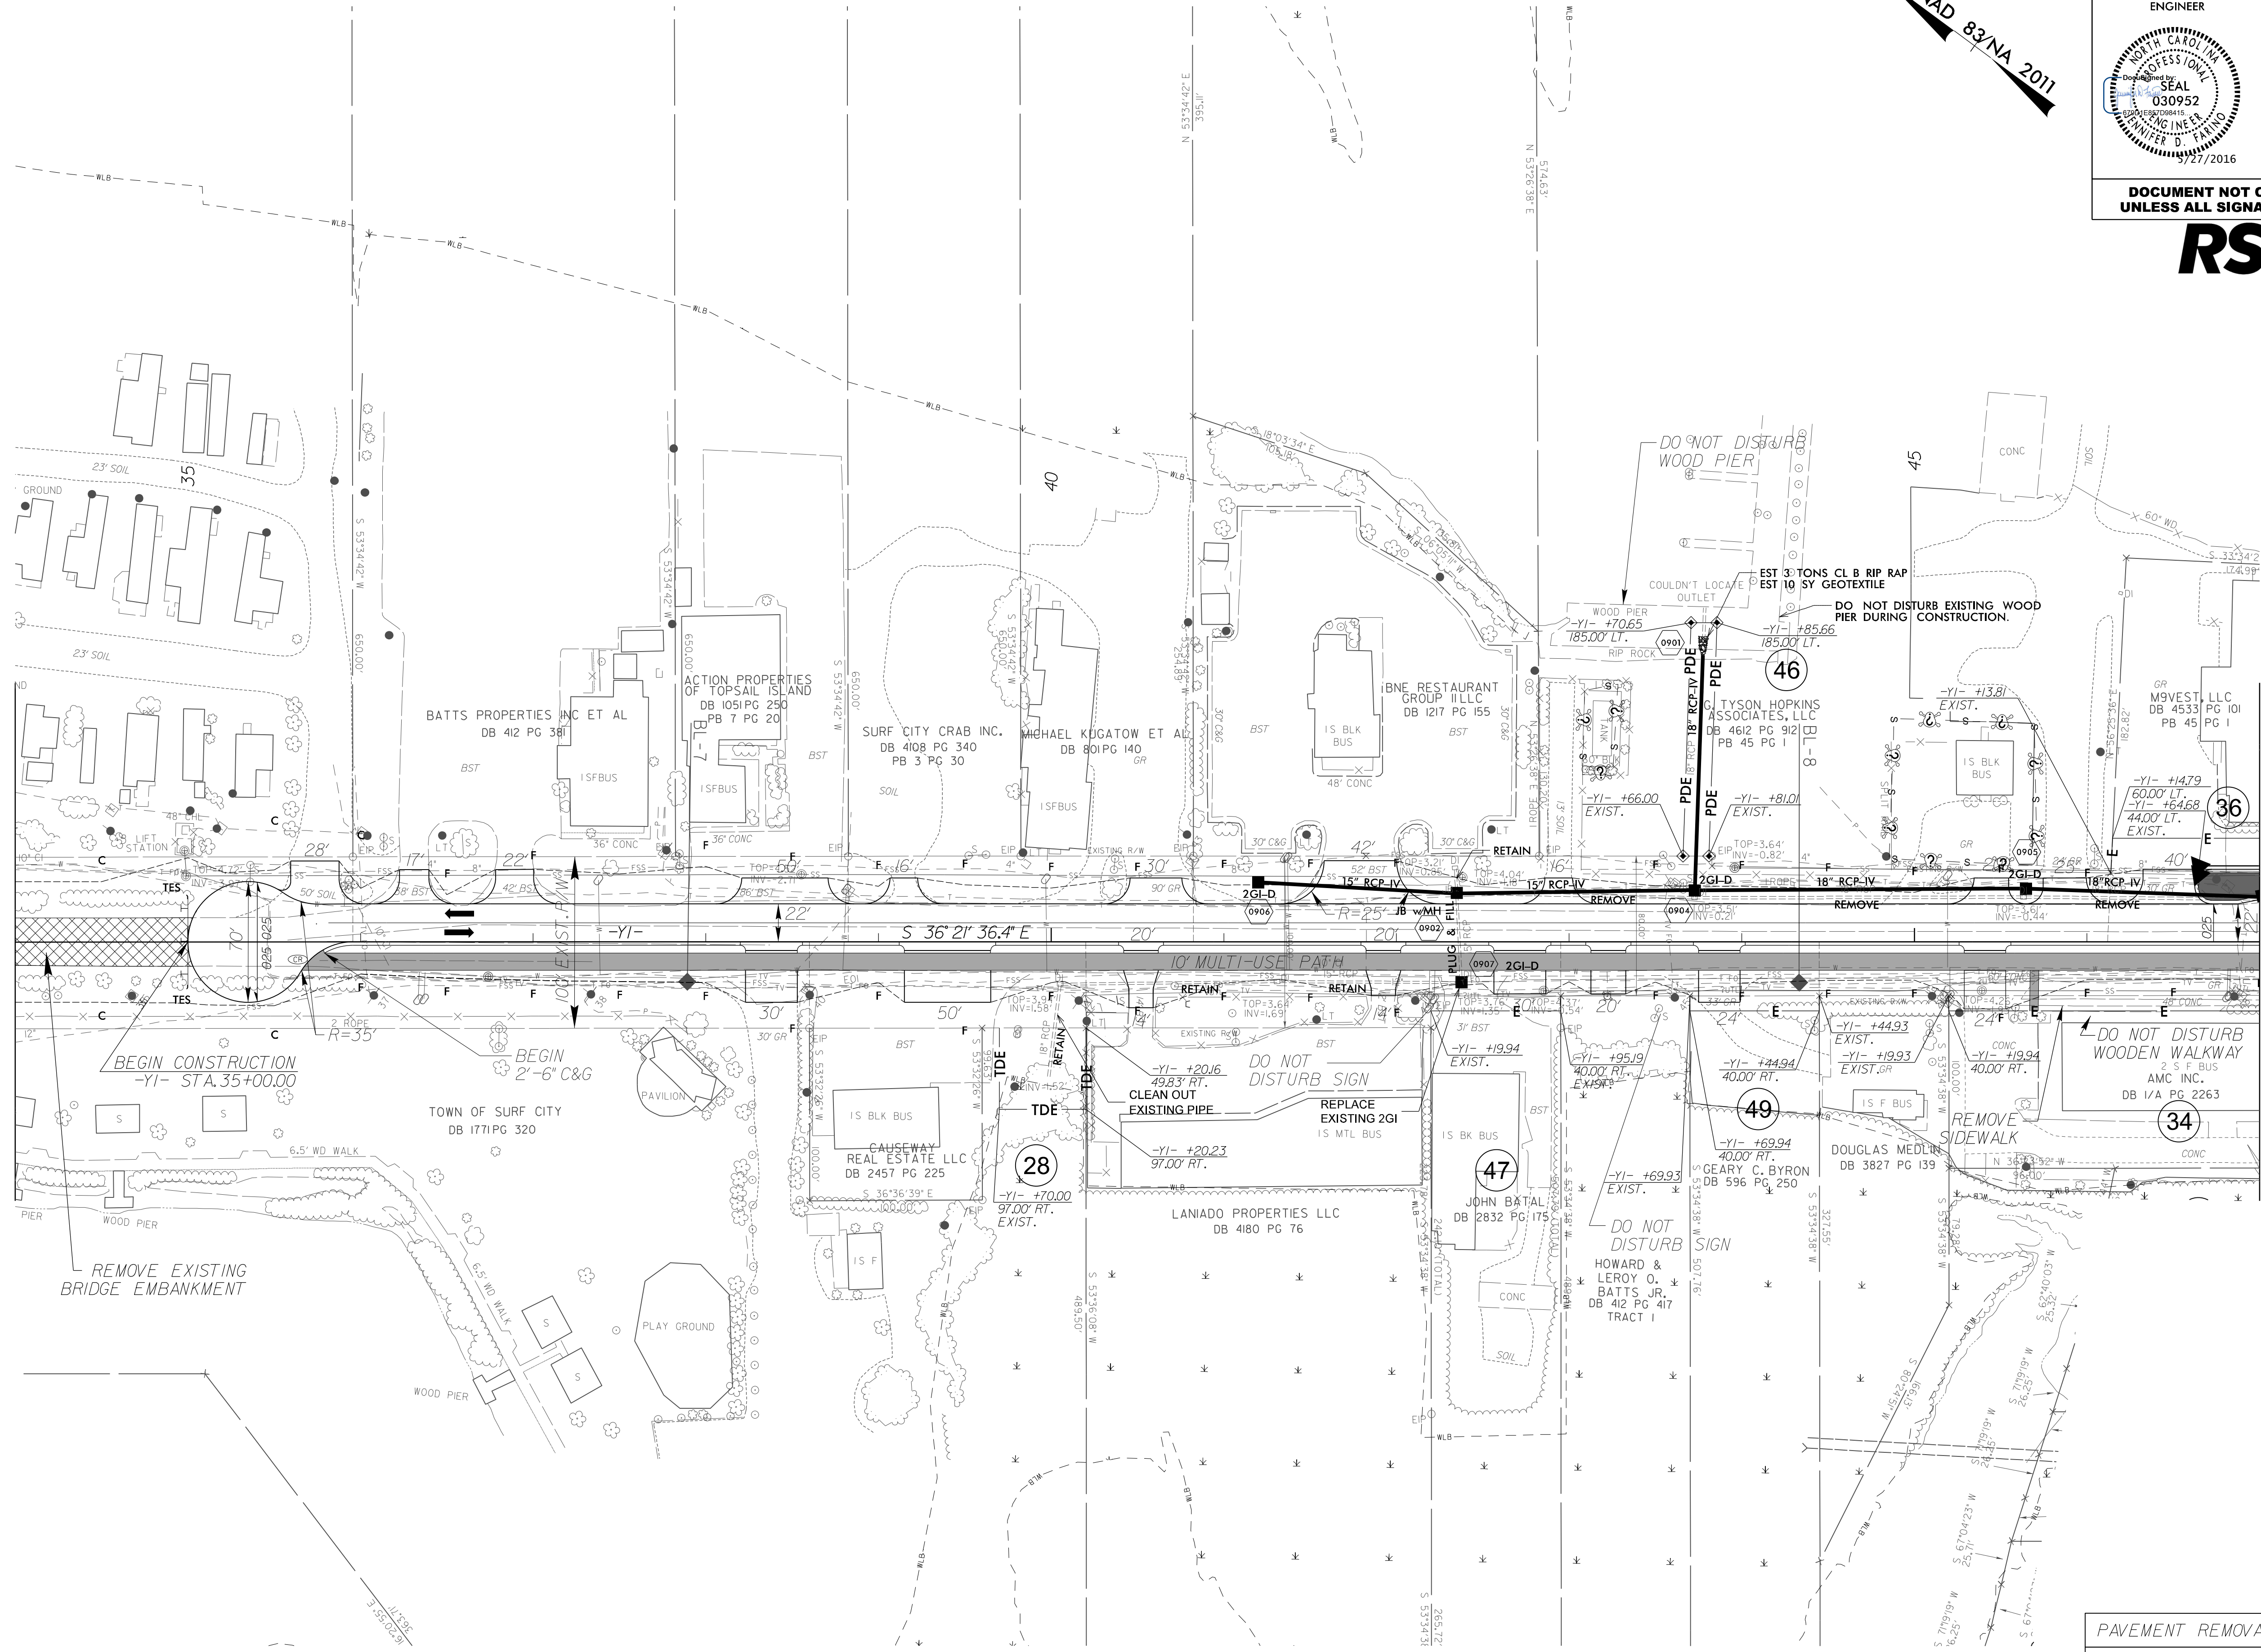

PAVEMENT REMOVAL	
FOR ROW PLANS, SEE SHEET 2B-9	
FOR -YI- PROFILE, SEE SHEET 13	